

MASSACHUSETTS DEPARTMENT OF TRANSPORTATION
HIGHWAY DIVISION

PLAN AND PROFILE OF
CENTER STREET

IN THE TOWN OF
PEMBROKE
PLYMOUTH COUNTY

FEDERAL AID PROJECT NO.
PRELIMINARY RIGHT OF WAY



PEMBROKE CENTER STREET			
STATE	FED. AID PROJ. NO.	SHEET NO.	TOTAL SHEETS
MA	-	1	62
PROJECT FILE NO.		600380	
PRELIMINARY RIGHT OF WAY TITLE & INDEX SHEET			

THE MASSACHUSETTS HIGHWAY DEPARTMENT STANDARD SPECIFICATIONS FOR HIGHWAYS AND BRIDGES 2020 EDITION AND THE SUPPLEMENTAL SPECIFICATIONS DATED MARCH 31, 2020, THE OCTOBER 2017 CONSTRUCTION STANDARD DETAILS, THE 2015 OVERHEAD SIGNAL STRUCTURE AND FOUNDATION STANDARD DRAWINGS, MASSDOT TRAFFIC MANAGEMENT PLANS AND DETAIL DRAWINGS, THE LATEST MANUAL ON UNIFORM TRAFFIC CONTROL DEVICES FOR STREETS AND HIGHWAYS WITH MASSACHUSETTS AMENDMENTS, THE 1990 STANDARD DRAWINGS FOR SIGNS AND SUPPORTS, THE 1968 STANDARD DRAWINGS FOR TRAFFIC SIGNALS AND HIGHWAY LIGHTING, AND THE LATEST EDITION OF THE AMERICAN STANDARD FOR NURSERY STOCK, WILL GOVERN.

INDEX	
SHEET NO.	DESCRIPTION
1	TITLE & INDEX SHEET
2	LEGEND, ABBREVIATIONS AND PROJECT DESCRIPTION
3-4	TYPICAL SECTIONS
5-12	PARCEL SUMMARY SHEETS
14-42	LOCATION PLANS
43-62	PROPERTY PLANS

BASE MAP NOTES

- THE SURVEY BASE PLAN WAS PREPARED BY DESIGN CONSULTANTS INC IN JULY, 2009 AND SUPPLEMENTED IN JANUARY, 2013, MAY 2016, NOVEMBER 2018 AND AUGUST 2020.
- THE MOST RECENT SITE VISIT WAS COMPLETED IN AUGUST 2020 TO VERIFY THAT THE EXISTING CONDITIONS SHOWN ON THE PLAN ARE THE CURRENT CONDITIONS IN THE FIELD.
- THE LAYOUT AND PROPERTY LINES SUBMITTED ON THE PLAN WERE COMPILED FROM RECORD PLANS AND DEEDS CERTIFIED BY KEVIN KIERNAN , A PLS IN DIRECT CHARGE AND SUPERVISION OF THE SURVEY BASEMAP.
- THE OWNERS HAVE BEEN CHECKED AND UPDATED AS OF SEPTEMBER, 2020.

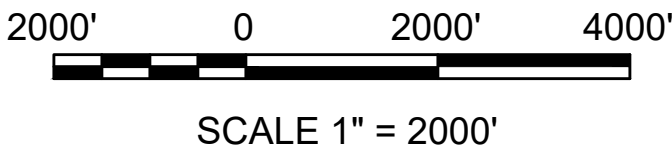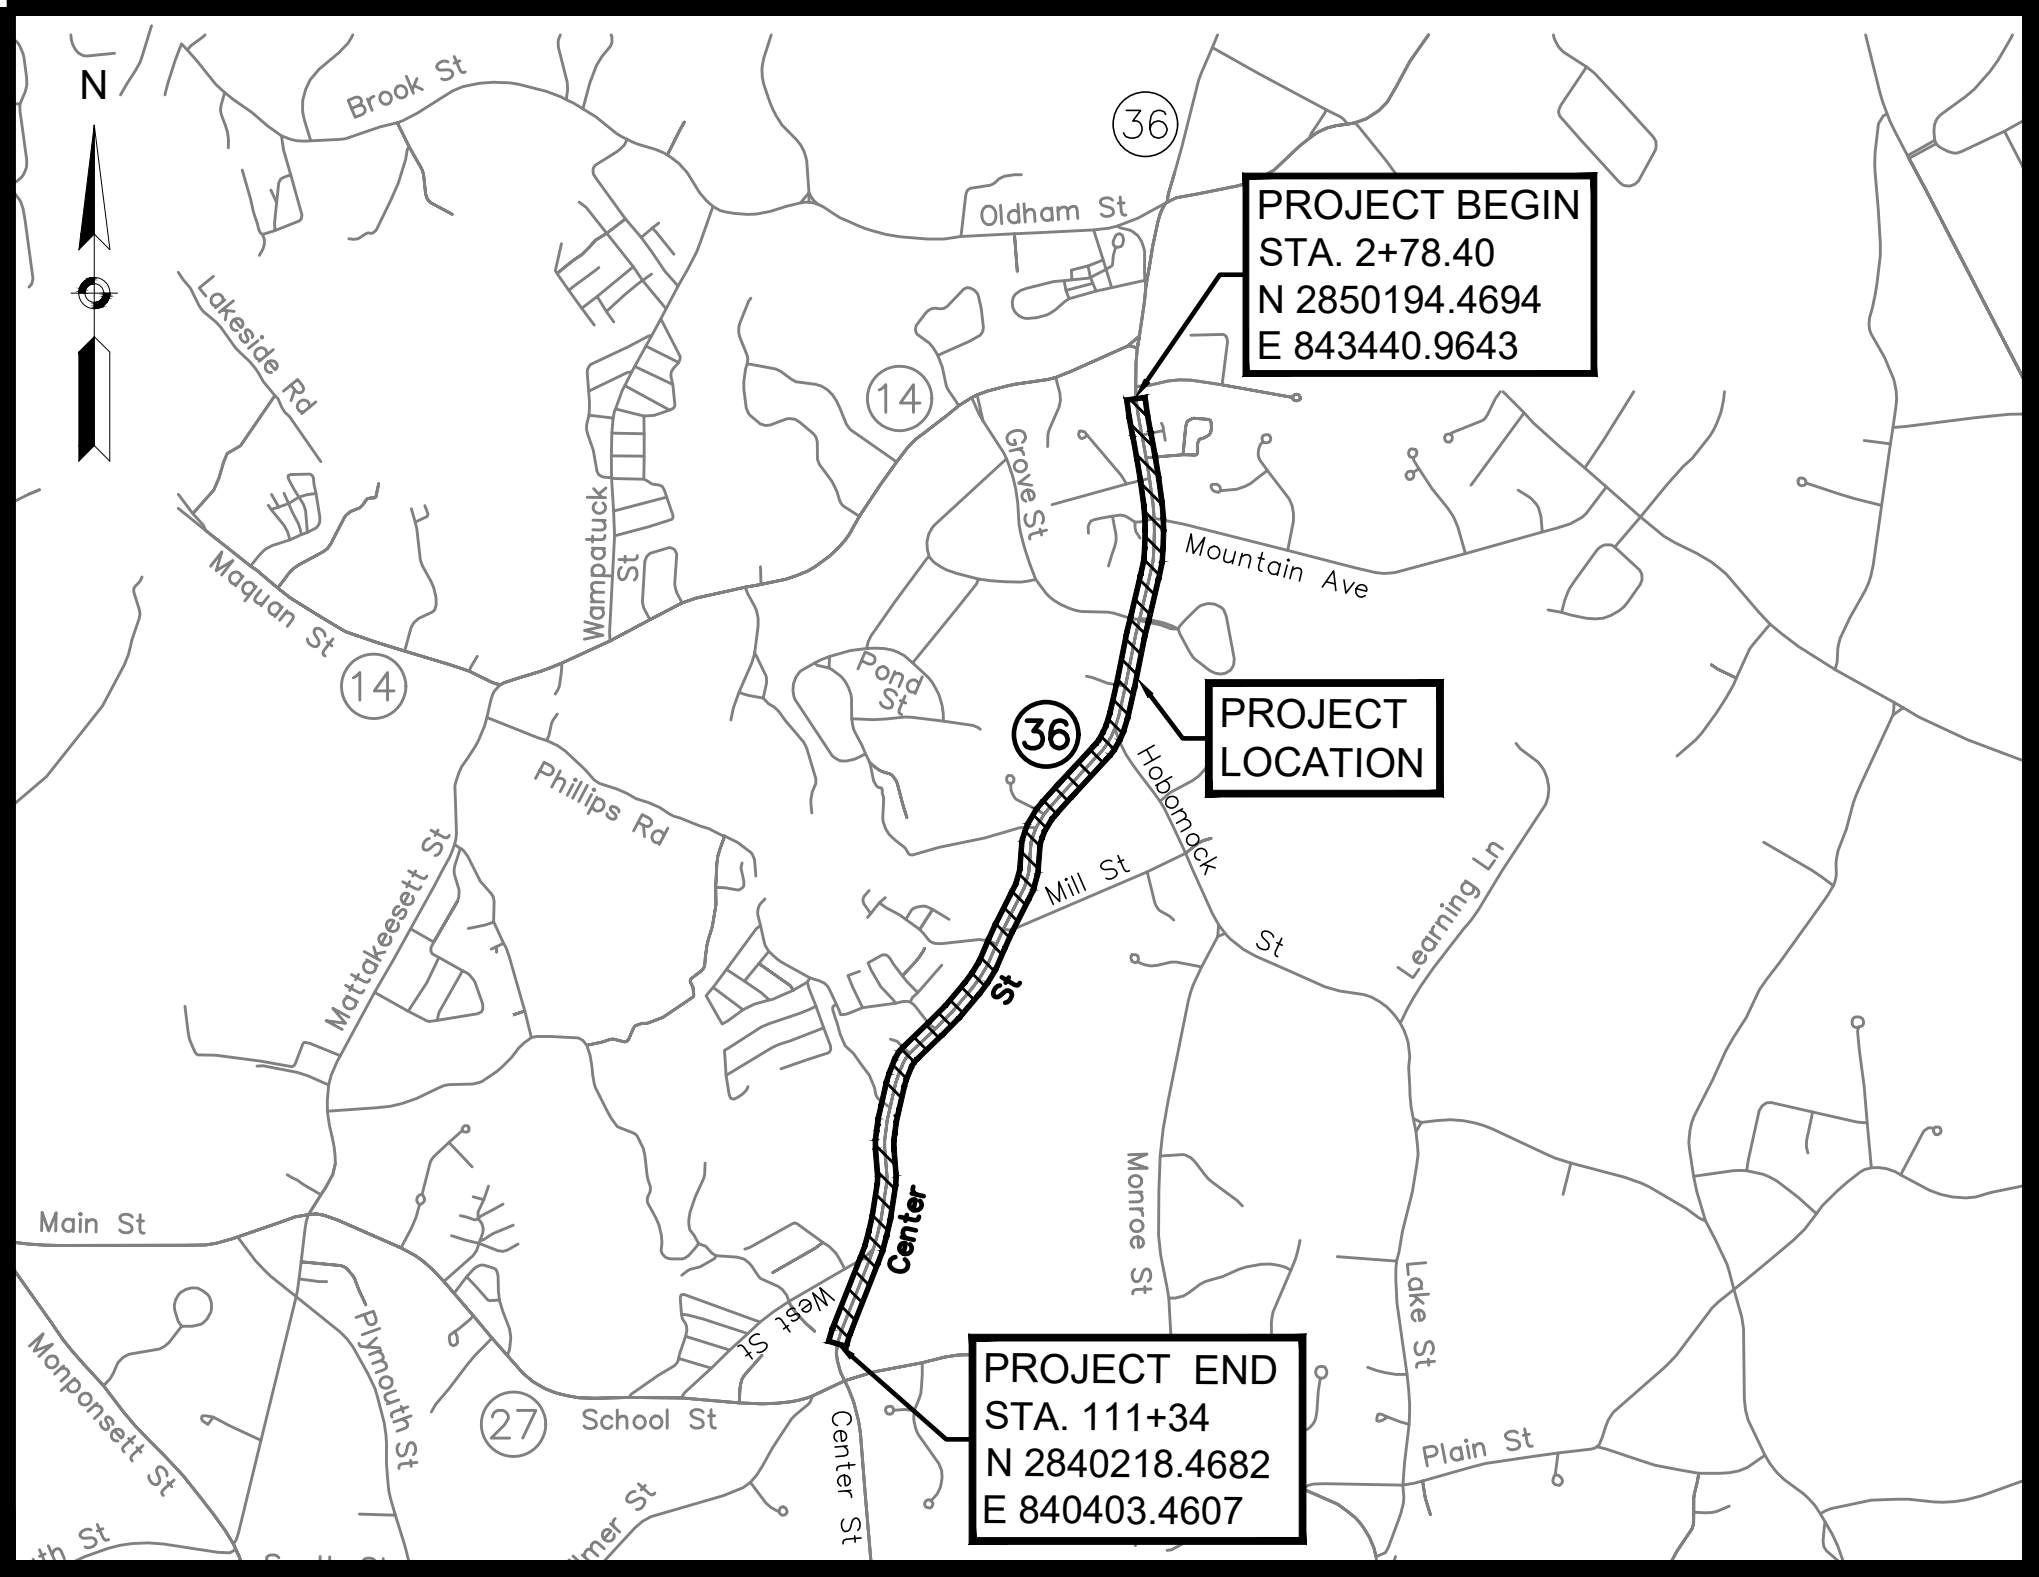

LENGTH OF PROJECT = 10,854.17 FEET = 2.056 MILES


DESIGN DESIGNATION (ELIOT AVENUE TO HOBOMOCK STREET)

DESIGN SPEED	35 MPH
ADT (2013)	12,200
ADT (2033)	14,600
K	9.3%
D	63.7%
T (PEAK HOUR)	6.1%
T (AVERAGE DAY)	10.4%
DHV	1,360
DDHV	866
FUNCTIONAL CLASSIFICATION	URBAN MINOR ARTERIAL

DESIGN DESIGNATION (SOUTH OF HOBOMOCK STREET)

DESIGN SPEED	35 MPH
ADT (2013)	6,600
ADT (2033)	7,900
K	8.9%
D	67%
T (PEAK HOUR)	13.6%
T (AVERAGE DAY)	7.0%
DHV	705
DDHV	475
FUNCTIONAL CLASSIFICATION	URBAN MINOR ARTERIAL





06-01-2021	PRELIMINARY ROW	
02-11-2021	PRELIMINARY ROW	
10-13-2020	PRELIMINARY ROW	
01-15-2020	PRELIMINARY ROW	
04-05-2019	PRELIMINARY ROW	
07-08-2016	PRELIMINARY ROW	
DATE	DESCRIPTION	REV #

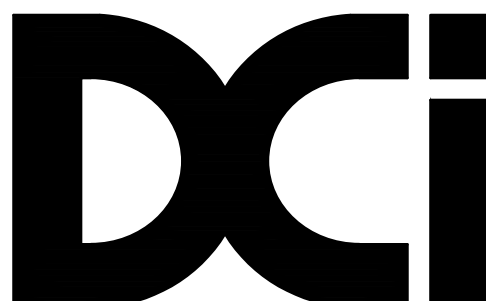 Design Consultants Inc. Somerville - Quincy - Newburyport www.dci-ma.com	 Massachusetts Department of Transportation Highway Division
	RECOMMENDED FOR APPROVAL
	_____ CHIEF ENGINEER _____ DATE
DEPARTMENT OF TRANSPORTATION FEDERAL HIGHWAY ADMINISTRATION APPROVED:	_____ APPROVED _____ HIGHWAY ADMINISTRATOR _____ DATE
_____ DIVISION ADMINISTRATOR _____ DATE	

GENERAL SYMBOLS			GENERAL SYMBOLS (CONT'D)			ABBREVIATIONS		PEMBROKE CENTER STREET	
EXISTING	PROPOSED	DESCRIPTION	EXISTING	PROPOSED	DESCRIPTION	GENERAL		STATE	FED. AID PROJ. NO.
		JERSEY BARRIER	NONE		CONSTRUCTION BASELINE (MAJOR ROADS)	AADT	ANNUAL AVERAGE DAILY TRAFFIC	MA	-
		CATCH BASIN	NONE		CONSTRUCTION BASELINE (MINOR ROADS)	ABAN	ABANDON		
		CATCH BASIN CURB INLET	TRAFFIC SIGNALS			ADJ	ADJUST	SHEET NO. 2	
NONE		GUTTER INLET			CONTROLLER PHASE ACTUATED	APPROX.	APPROXIMATE	TOTAL SHEETS 62	
		FLAG POLE			TRAFFIC SIGNAL HEAD (SIZE AS NOTED)	A.C.	ASPHALT CONCRETE	PROJECT FILE NO. 600380	
		GAS PUMP			WIRE LOOP DETECTOR (6' x 6' TYP UNLESS OTHERWISE SPECIFIED)	ACCM PIPE	ASPHALT COATED CORRUGATED METAL PIPE	PRELIMINARY RIGHT OF WAY LEGEND, ABBREVIATIONS AND PROJECT DESCRIPTION	
		PLANTER			VIDEO DETECTION CAMERA	BIT.	BITUMINOUS	ABBREVIATIONS (cont.)	
		MAIL BOX			MICROWAVE DETECTOR	BC	BOTTOM OF CURB		
		POST SQUARE			PEDESTRIAN PUSH BUTTON, SIGN (DIRECTIONAL ARROW AS SHOWN) AND SADDLE	BD.	BOUND	GENERAL	
		POST CIRCULAR			RAILROAD SIGNAL	BL	BASELINE		
		WELL			SIGNAL POST AND BASE (ALPHA-NUMERIC DESIGNATION NOTED)	BLDG	BUILDING	PVMT	PAVEMENT
		ELECTRIC HANDHOLE			MAST ARM, SHAFT AND BASE (ARM LENGTH AS NOTED)	BM	BENCHMARK	PWW	PAVED WATER WAY
		FENCE GATE POST			HIGH MAST POLE OR TOWER	BO	BY OTHERS	R	RADIUS OF CURVATURE
		GAS GATE			OPTICAL PRE-EMPTION DETECTOR	BOS	BOTTOM OF SLOPE	R&D	REMOVE AND DISPOSE
		BORING HOLE			CONTROL CABINET, GROUND MOUNTED	BR.	BRIDGE	RCP	REINFORCED CONCRETE PIPE
		MONITORING WELL			CONTROL CABINET, POLE MOUNTED	CB	CATCH BASIN	RD	ROAD
		TEST PIT			FLASHING BEACON CONTROL AND METER PEDESTAL	CBCI	CATCH BASIN WITH CURB INLET	RDWY	ROADWAY
		CONCRETE HEADWALL			LOAD CENTER ASSEMBLY	CBDF	CONCRETE BOUND DRILL HOLE FOUND	REM	REMOVE
		STONE HEADWALL			PULL BOX 12"x12" (OR AS NOTED)	CC	CEMENT CONCRETE	RET	RETAIN
		HYDRANT			ELECTRIC HANDHOLE 12"x24" (OR AS NOTED)	CCM	CEMENT CONCRETE MASONRY	RET WALL	RETAINING WALL
		LIGHT POLE			EXCAVATION	CEM	CEMENT	ROW	RIGHT OF WAY
	NONE	COUNTY BOUND			FRAME AND COVER	CI	CURB INLET	RR	RAILROAD
	NONE	GPS POINT			FRAME AND GRATE	CIP	CAST IRON PIPE	R&R	REMOVE AND RESET
		CABLE MANHOLE			FOUNDATION	CLF	CHAIN LINK FENCE	R&S	REMOVE AND STACK
		DRAINAGE MANHOLE			FIELDSTONE	CL	CENTERLINE	RT	RIGHT
		ELECTRIC MANHOLE			GARAGE	CMP	CORRUGATED METAL PIPE	SB	STONE BOUND
		GAS MANHOLE			GAS GATE	CSP	CORRUGATED STEEL PIPE	SBDHF	STONE BOUND DRILL HOLE FOUND
		MISC MANHOLE			GUTTER INLET	CO.	COUNTY	SHLD	SHOULDER
		SEWER MANHOLE			GALVANIZED IRON PIPE	CONC	CONCRETE	SMH	SEWER MANHOLE
		TELEPHONE MANHOLE			GRANITE	CONT	CONTINUOUS	ST	STREET
		WATER MANHOLE			GRAVEL	CONST	CONSTRUCTION	STA	STATION
	NONE	MASSACHUSETTS HIGHWAY BOUND			GUARD	CR GR	CROWN GRADE	SSD	STOPPING SIGHT DISTANCE
	NONE	MONUMENT			HOT MIX ASPHALT	DWY	DRIVEWAY	SHLO	STATE HIGHWAY LAYOUT LINE
	NONE	STONE BOUND			HORIZONTAL	DIP	DUCTILE IRON PIPE	SW	SIDEWALK
	NONE	TOWN OR CITY BOUND			HYDRANT	DIA	DIAMETER	T	TANGENT DISTANCE OF CURVE/TRUCK %
	NONE	CONCRETE BOUND DRILL HOLE FOUND			INVERT	DW	STEADY DON'T WALK - PORTLAND ORANGE	TAN	TANGENT
	NONE	STONE BOUND DRILL HOLE FOUND			IRON PIPE FOUND	DWY	DRIVEWAY	TEMP	TEMPORARY
	NONE	IRON PIN FOUND			JUNCTION	DWY	DRIVEWAY	TC	TOP OF CURB
	NONE	TRAVERSE OR TRIANGULATION STATION			LENGTH OF CURVE	ELEV (or EL.)	ELEVATION	TOS	TOP OF SLOPE
		TROLLEY POLE OR GUY POLE			LEACH BASIN	EMB	EMBANKMENT	TYP	TYPICAL
	NONE	TRANSMISSION POLE			LIGHT POLE	EOP	EDGE OF PAVEMENT	UP	UTILITY POLE
		UTILITY POLE W/ FIREBOX			LEFT	EXIST (or EX)	EXISTING	VAR	VARIES
		UTILITY POLE WITH DOUBLE LIGHT			MAXIMUM	EXC	EXCAVATION	VERT	VERTICAL
		UTILITY POLE W / 1 LIGHT			MAILBOX	F&C	FRAME AND COVER	VC	VERTICAL CURVE
		UTILITY POLE W / 1 LIGHT AND RISER			MANHOLE	F&G	FRAME AND GRATE	WCR	WHEEL CHAIR RAMP
		UTILITY POLE W / RISER			MASSACHUSETTS HIGHWAY BOUND	FDN.	FOUNDATION	WG	WATER GATE
		UTILITY POLE			MINIMUM	FLDSTN	FIELDSTONE	TRAFFIC SIGNAL	
	NONE	BUSH			NUMBER	GAR	GARAGE		
	NONE	TREE			POINT OF CURVATURE	GD	GROUND	CAB.	CABINET
	NONE	STUMP			POINT OF COMPOUND CURVATURE	GG	GAS GATE	CCVE	CLOSED CIRCUIT VIDEO EQUIPMENT
	NONE	SWAMP / MARSH			PROFILE GRADE LINE	GI	GUTTER INLET	DW	STEADY DON'T WALK
		WATER SERVICE SHUT OFF			POINT OF INTERSECTION	GRD	GUARD	FDW	FLASHING DON'T WALK
		PARKING METER			POINT ON CURVE	GR	GRANITE	FR	FLASHING CIRCULAR RED
		OVERHEAD CABLE/WIRE			POINT ON TANGENT	MB	MAILBOX	FRL	FLASHING RED LEFT ARROW
		CURBING			POINT OF REVERSE CURVATURE	MH	MANHOLE	FRR	FLASHING RED RIGHT ARROW
		CONTOURS (ON-THE-GROUND SURVEY DATA)			PROJECT	MHB	MASSACHUSETTS HIGHWAY BOUND	FY	FLASHING CIRCULAR AMBER
		CONTOURS (PHOTOGRAMMETRIC DATA)			PROPOSED	MIN	MINIMUM	FYL	FLASHING AMBER LEFT ARROW
		UNDERGROUND DRAIN PIPE (DOUBLE LINE 24 INCH AND OVER)			PROTECT	NO.	NUMBER	FYR	FLASHING AMBER RIGHT ARROW
		UNDERGROUND ELECTRIC DUCT (DOUBLE LINE 24 INCH AND OVER)			PLANTABLE SOIL BORROW	PC	POINT OF CURVATURE	G	STEADY CIRCULAR GREEN
		UNDERGROUND GAS MAIN (DOUBLE LINE 24 INCH AND OVER)			POINT OF TANGENCY	PCC	POINT OF COMPOUND CURVATURE	GL	STEADY GREEN LEFT ARROW
		UNDERGROUND SEWER MAIN (DOUBLE LINE 24 INCH AND OVER)			POINT OF VERTICAL CURVATURE	P.G.L.	PROFILE GRADE LINE	GR	STEADY GREEN RIGHT ARROW
		UNDERGROUND TELEPHONE DUCT (DOUBLE LINE 24 INCH AND OVER)			POINT OF VERTICAL INTERSECTION	PI	POINT OF INTERSECTION	GSL	STEADY GREEN SLASH LEFT ARROW
		UNDERGROUND WATER MAIN (DOUBLE LINE 24 INCH AND OVER)			POINT OF VERTICAL TANGENCY	POT	POINT ON TANGENT	GSR	STEADY GREEN SLASH RIGHT ARROW
		BALANCED STONE WALL	PAVEMENT MARKINGS SYMBOLS			PRC	POINT OF REVERSE CURVATURE	GV	STEADY GREEN VERTICAL ARROW
		GUARD RAIL - STEEL POSTS			PAVEMENT ARROW - WHITE	PROJ	PROJECT	OL	OVERLAP
		GUARD RAIL - WOOD POSTS			LEGEND "ONLY" - WHITE	PROP	PROPOSED	PED	PEDESTRIAN
		CHAIN LINK OR METAL FENCE			STOP LINE	PROT	PROTECT	PTZ	PAN, TILE, ZOOM
		WOOD FENCE			CROSSWALK	PSB	PLANTABLE SOIL BORROW	R	STEADY CIRCULAR RED
		HAY BALES/SILT FENCE			SOLID WHITE LINE	PT	POINT OF TANGENCY	RL	STEADY RED LEFT ARROW
		TREE LINE			SOLID YELLOW LINE	PVC	POINT OF VERTICAL CURVATURE	RR	STEADY RED RIGHT ARROW
		SAWCUT LINE			BROKEN WHITE LINE	PVI	POINT OF VERTICAL INTERSECTION	TR SIG	TRAFFIC SIGNAL
		TOP OR BOTTOM OF SLOPE			BROKEN YELLOW LINE	PVT	POINT OF VERTICAL TANGENCY	TSC	TRAFFIC SIGNAL CONDUIT
		LIMIT OF EDGE OF PAVEMENT OR COLD PLANE AND OVERLAY			DOTTED WHITE LINE			W	STEADY WALK
		BANK OF RIVER OR STREAM			DOTTED YELLOW LINE			Y	STEADY CIRCULAR AMBER
		BORDER OF WETLAND			DOTTED WHITE LINE EXTENSION (2' LINE, 6' GAP)			YL	STEADY AMBER LEFT ARROW
		100 FT WETLAND BUFFER			DOTTED YELLOW LINE EXTENSION (2' LINE, 6' GAP)				
		200 FT RIVERFRONT BUFFER			DOUBLE WHITE LINE				
		STATE HIGHWAY LAYOUT			DOUBLE YELLOW LINE				
		TOWN OR CITY LAYOUT							
		COUNTY LAYOUT							
		RAILROAD SIDELINE							
		TOWN OR CITY BOUNDARY LINE							
		PROPERTY LINE OR APPROXIMATE PROPERTY LINE							
		EASEMENT							

PEMBROKE CENTER STREET			
STATE	FED. AID PROJ. NO.	SHEET NO.	TOTAL SHEETS
MA	-	3	62
PROJECT FILE NO. 600380			

PRELIMINARY RIGHT OF WAY
TYPICAL SECTIONS

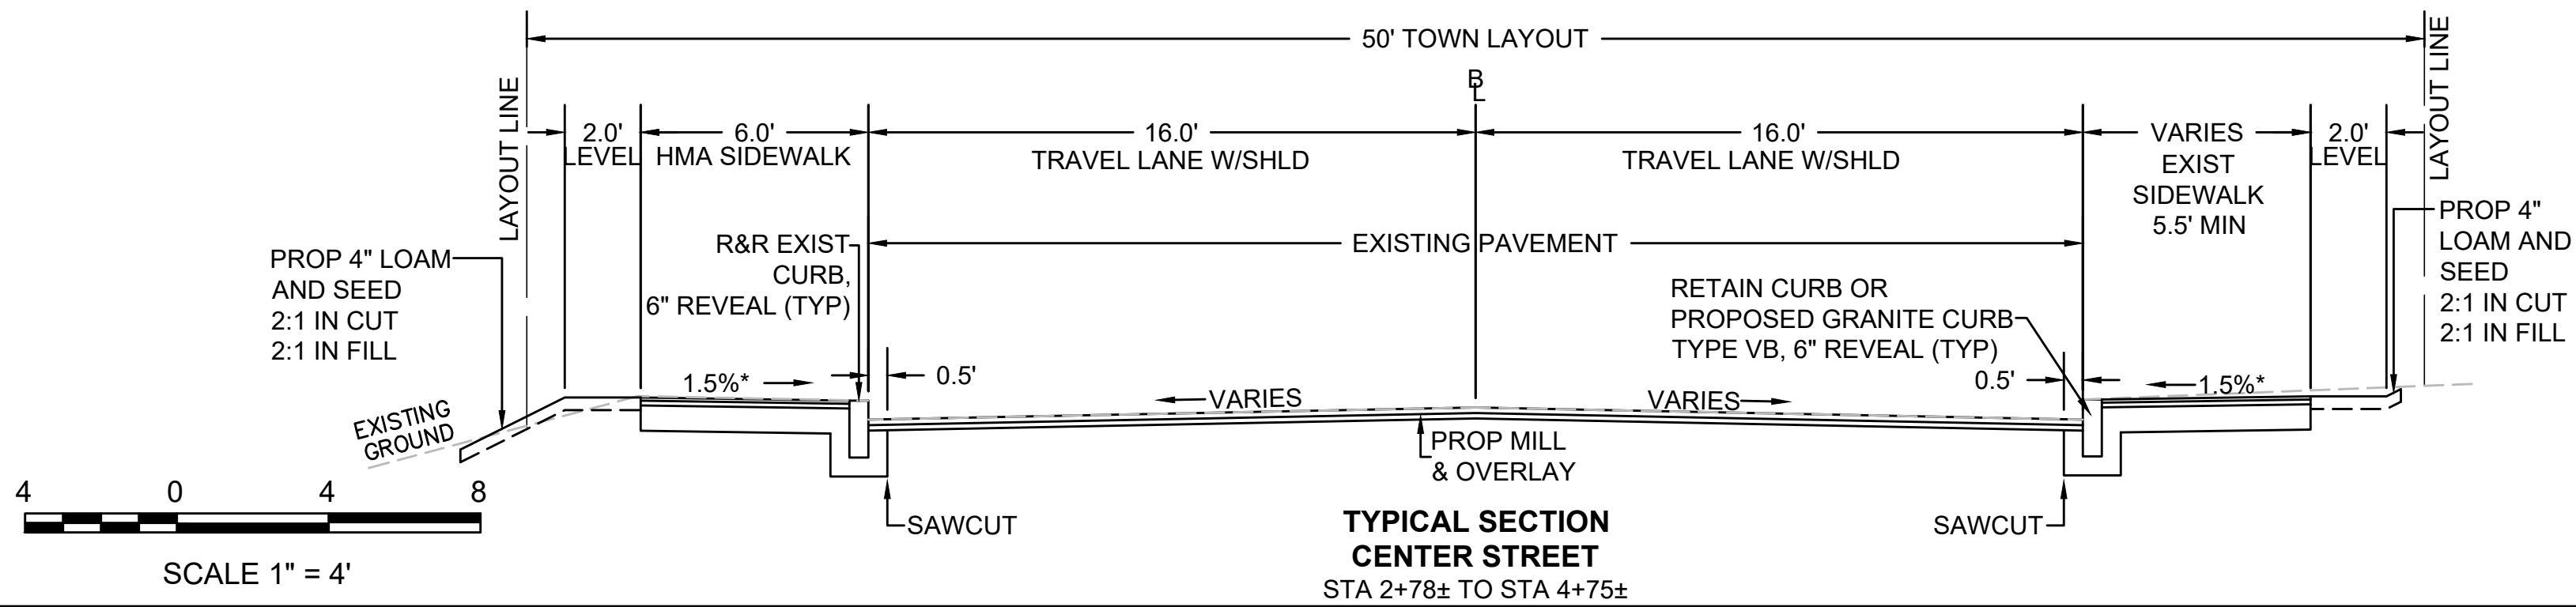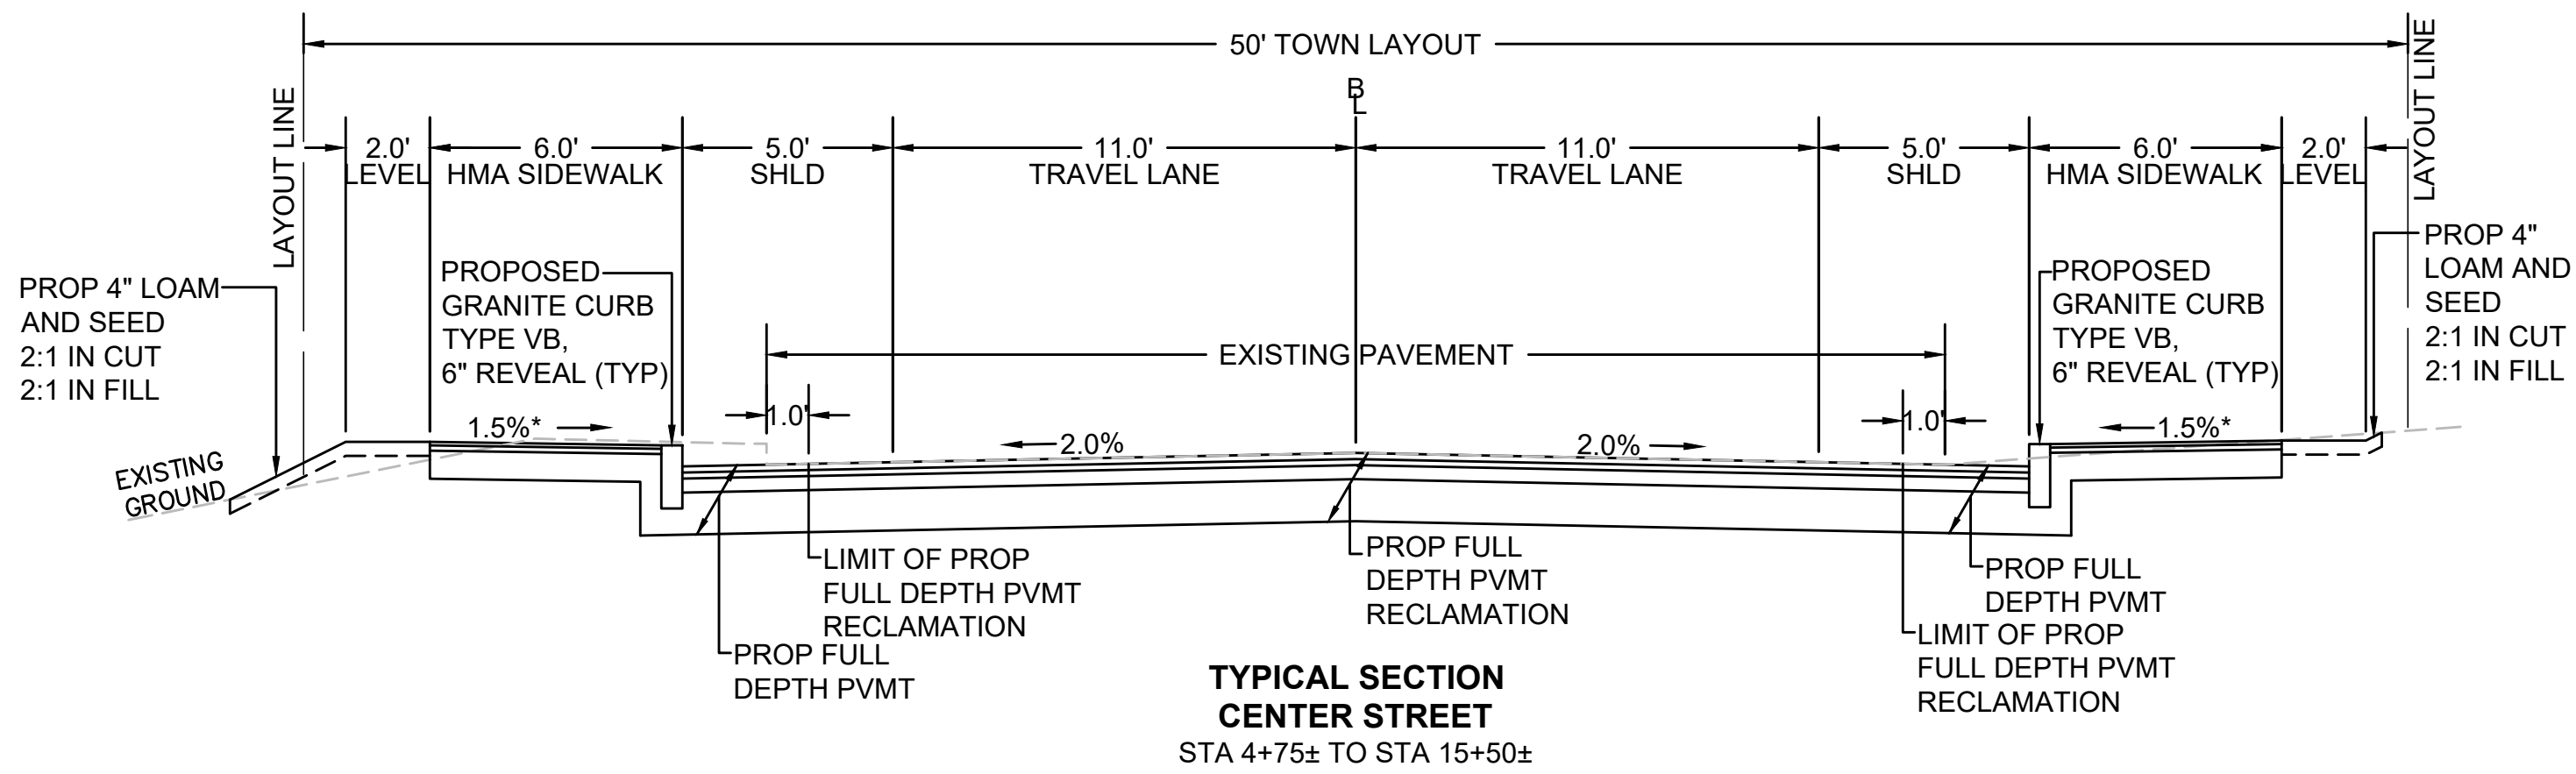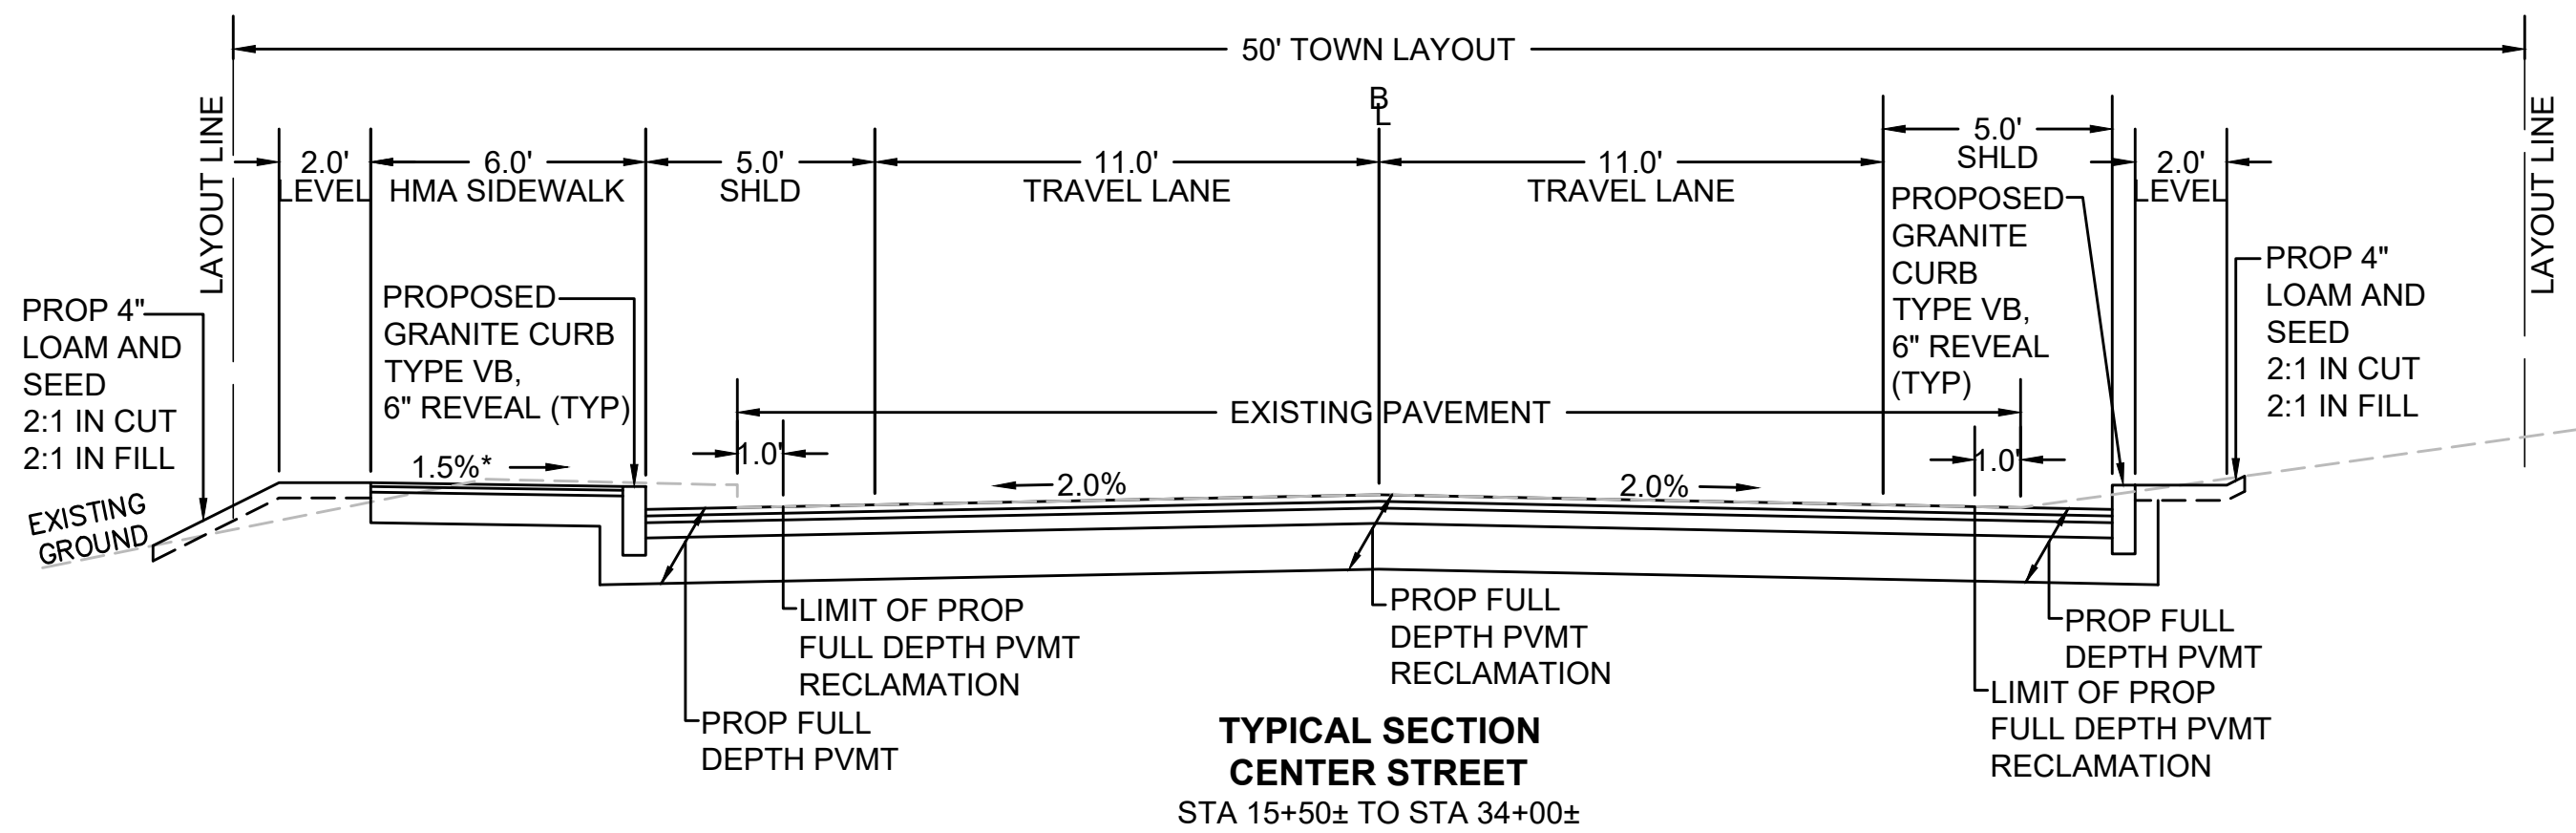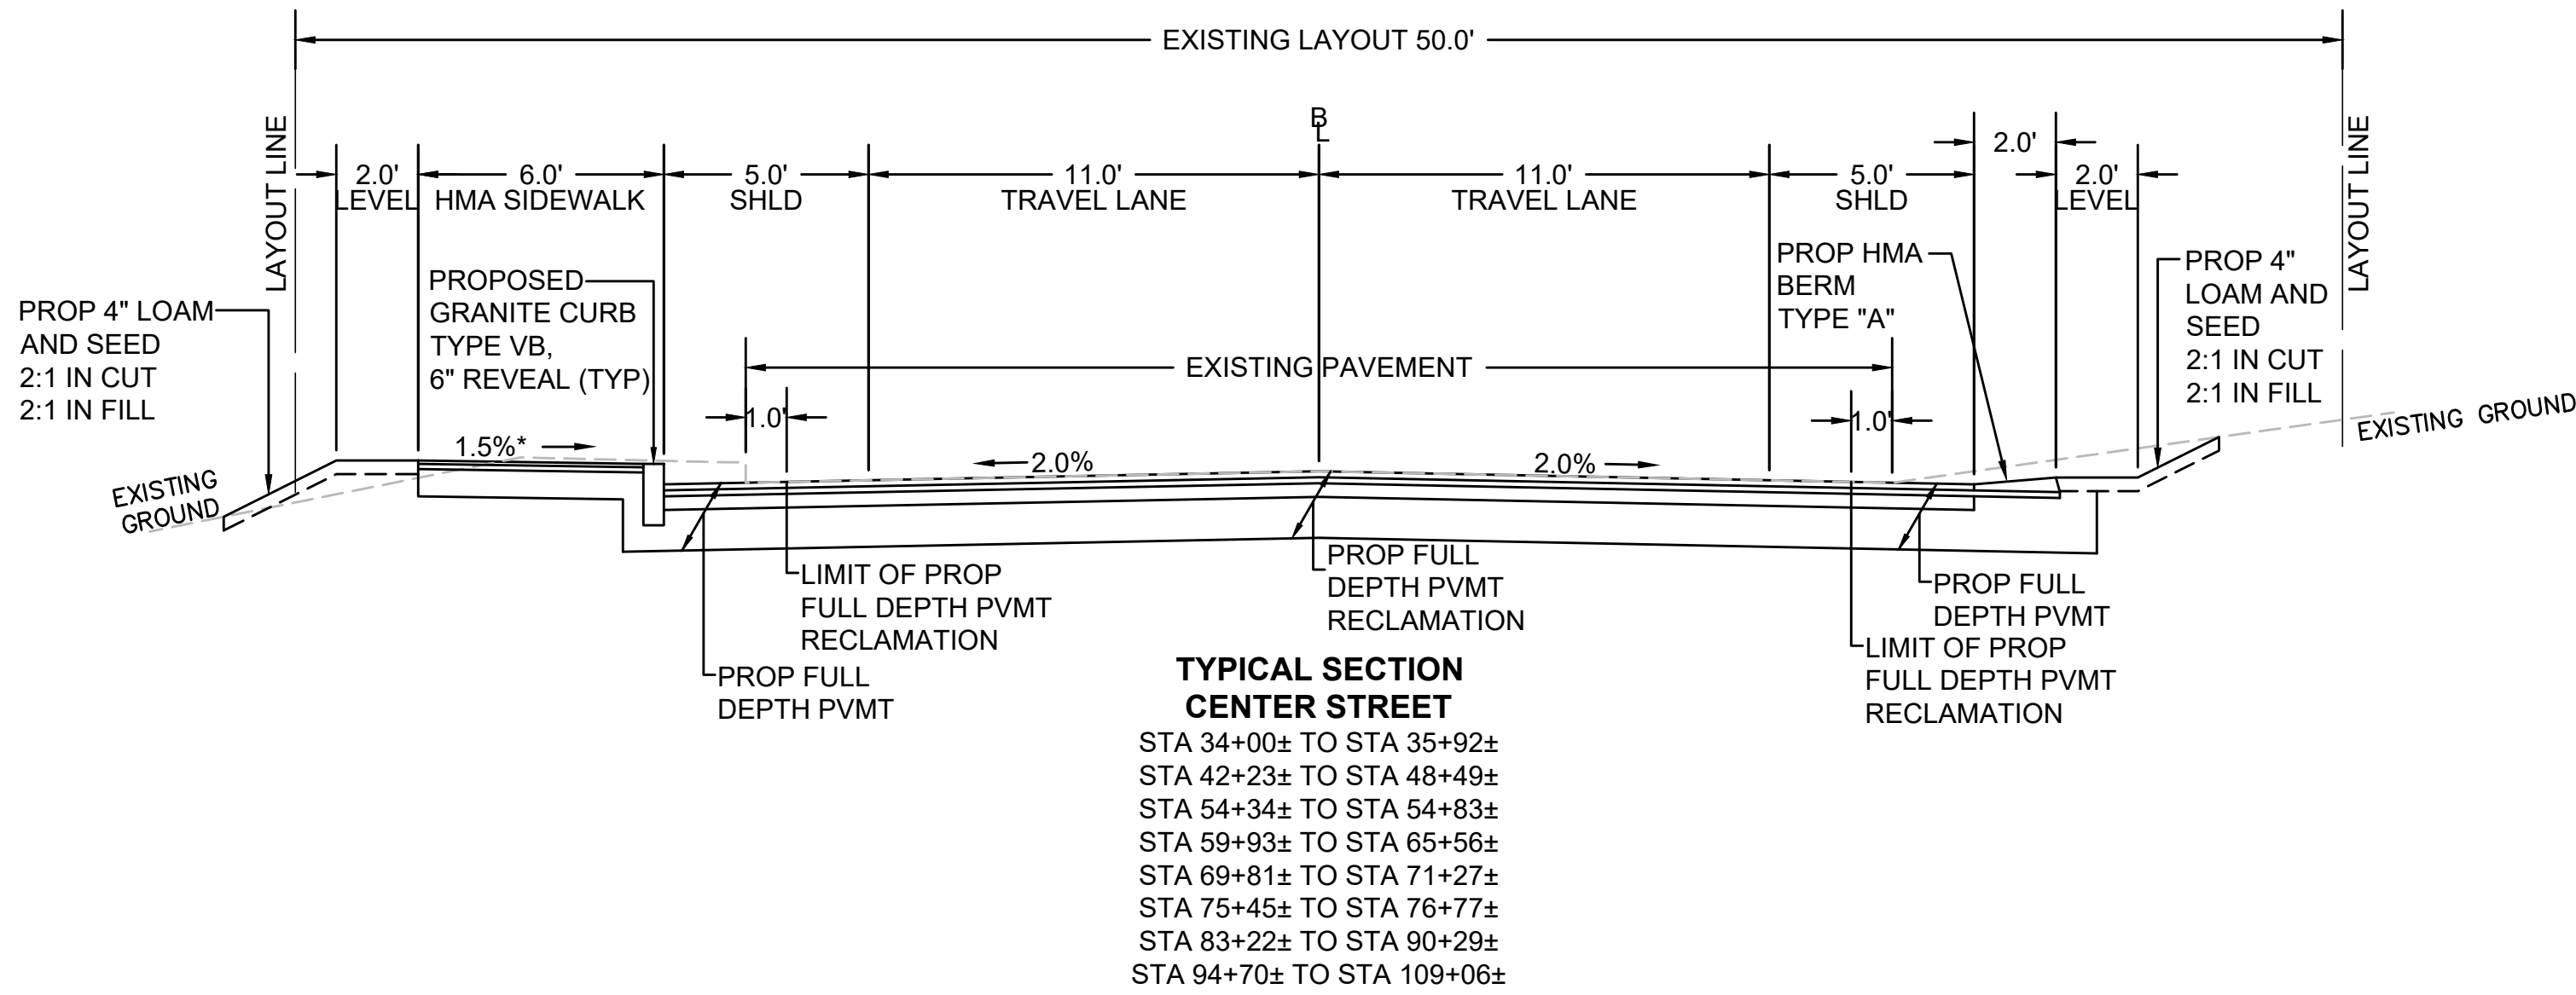

PAVEMENT NOTES

PROPOSED FULL DEPTH PAVEMENT RECLAMATION

- SURFACE:** 1.75" SUPERPAVE SURFACE COURSE 12.5 (SSC-12.5) OVER ASPHALT EMULSION FOR TACK COAT OVER 2.25" SUPERPAVE INTERMEDIATE COURSE 19.0 (SIC-19.0) OVER ASPHALT EMULSION FOR TACK COAT OVER
- BASE:** 4.5" SUPERPAVE BASE COURSE 37.5 (SBC-37.5) OVER
- SUBBASE:** 4" RECLAIMED PAVEMENT BORROW OR GRAVEL BORROW (STABILIZED) OVER 8" RECLAIMED PAVEMENT BORROW OR GRAVEL BORROW

NOTE: THE PROPOSED FULL DEPTH RECLAMATION DEPTH SPECIFIED IS 16-INCHES. THE FINAL RECLAIMED SUB-BASE LAYER SHALL BE FINE GRADED AND COMPACTED 12" THICK (95% DRY DENSITY) AND STABILIZED.

PROPOSED MILLING & PAVEMENT OVERLAY (TO MATCH EXISTING PAVEMENT AT LIMITS OF WORK)

- SURFACE:** 1.75" SUPERPAVE SURFACE COURSE 12.5 (SSC-12.5) OVER ASPHALT EMULSION FOR TACK COAT OVER 1.75" PAVEMENT MICRO MILLING

PROPOSED CEMENT CONCRETE WALK/ WHEELCHAIR RAMP

- SURFACE:** 4" CEMENT CONCRETE AIR ENTRAINED 4000 PSI, 3/4", 610
- FOUNDATION:** 8" GRAVEL BORROW, TYPE B

PROPOSED HMA WALK

- SURFACE:** 1.25" SURFACE COURSE - 9.5 (SSC-9.5) OVER 1.75" INTERMEDIATE COURSE - 12.5 (SIC-12.5) OVER
- BASE:** 8" RECLAIMED PAVEMENT BORROW AND/OR GRAVEL BORROW, TYPE B

PROPOSED HMA DRIVE

- SURFACE:** 1.5" SUPERPAVE SURFACE COURSE - 9.5 (SSC-9.5) OVER 2.5" SUPERPAVE INTERMEDIATE COURSE - 12.5 (SIC-12.5) OVER
- BASE:** 8" RECLAIMED PAVEMENT BORROW AND/OR GRAVEL BORROW, TYPE B

PROPOSED CC DRIVE

- SURFACE:** 6" CEMENT CONCRETE AIR ENTRAINED 4000 PSI, 3/4", 610
- BASE:** 8" RECLAIMED PAVEMENT BORROW AND/OR GRAVEL BORROW, TYPE B

PROPOSED FULL DEPTH PAVEMENT CONSTRUCTION

- SURFACE:** 1.75" SUPERPAVE SURFACE COURSE 12.5 (SSC-12.5) OVER 2.25" SUPERPAVE INTERMEDIATE COURSE 19.0 (SIC-19.0) OVER
- BASE:** 4.5" SUPERPAVE BASE COURSE 37.5 (SBC-37.5) OVER
- SUBBASE:** 4" DENSE GRADED CRUSHED STONE OVER 8" GRAVEL BORROW TYPE b (STANDARD)

NOTES: ASPHALT EMULSION FOR TACK COAT APPLIED AT 0.05 GAL/SY OVER SMOOTH PAVEMENT AND 0.07 GAL/SY OVER MILLED SURFACES.

50' TOWN LAYOUT

6.0' HMA SIDEWALK

5.0' SHLD

11.0' TRAVEL LANE

11.0' TRAVEL LANE

5.0' SHLD

LAYOUT LINE

EXIST FENCE

EXIST WALL

PROPOSED GRANITE CURB TYPE VB, 6" REVEAL (TYP)

1.5%*

0.5'

VARIES

VARIES

VARIES

VARIES

VARIES

VARIES

EXISTING GROUND

PROP 4" LOAM AND SEED 2:1 IN CUT 2:1 IN FILL





SAWCUT

PROP MILL & OVERLAY

TYPICAL SECTION CENTER STREET

STA 110+45± TO STA 111+33±

STA 110+46.57 RT TO
STA 110+94.14 RT

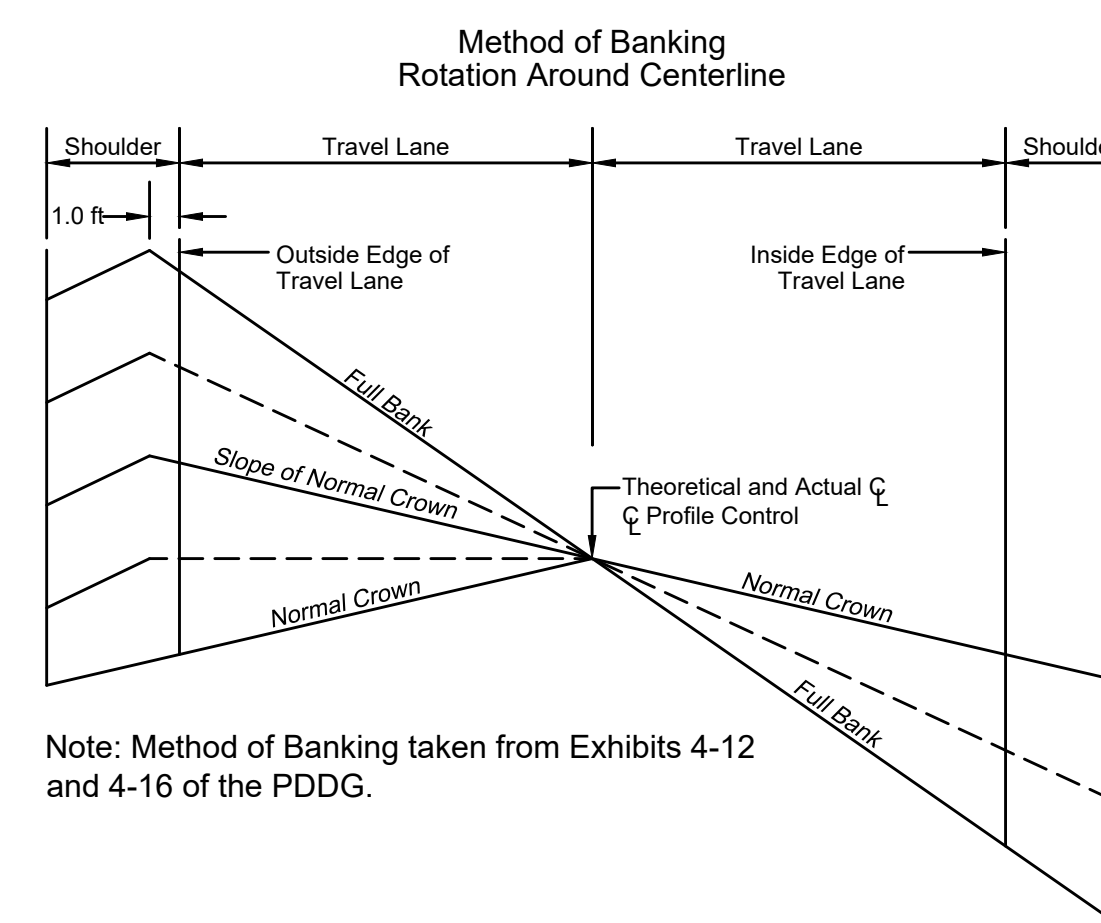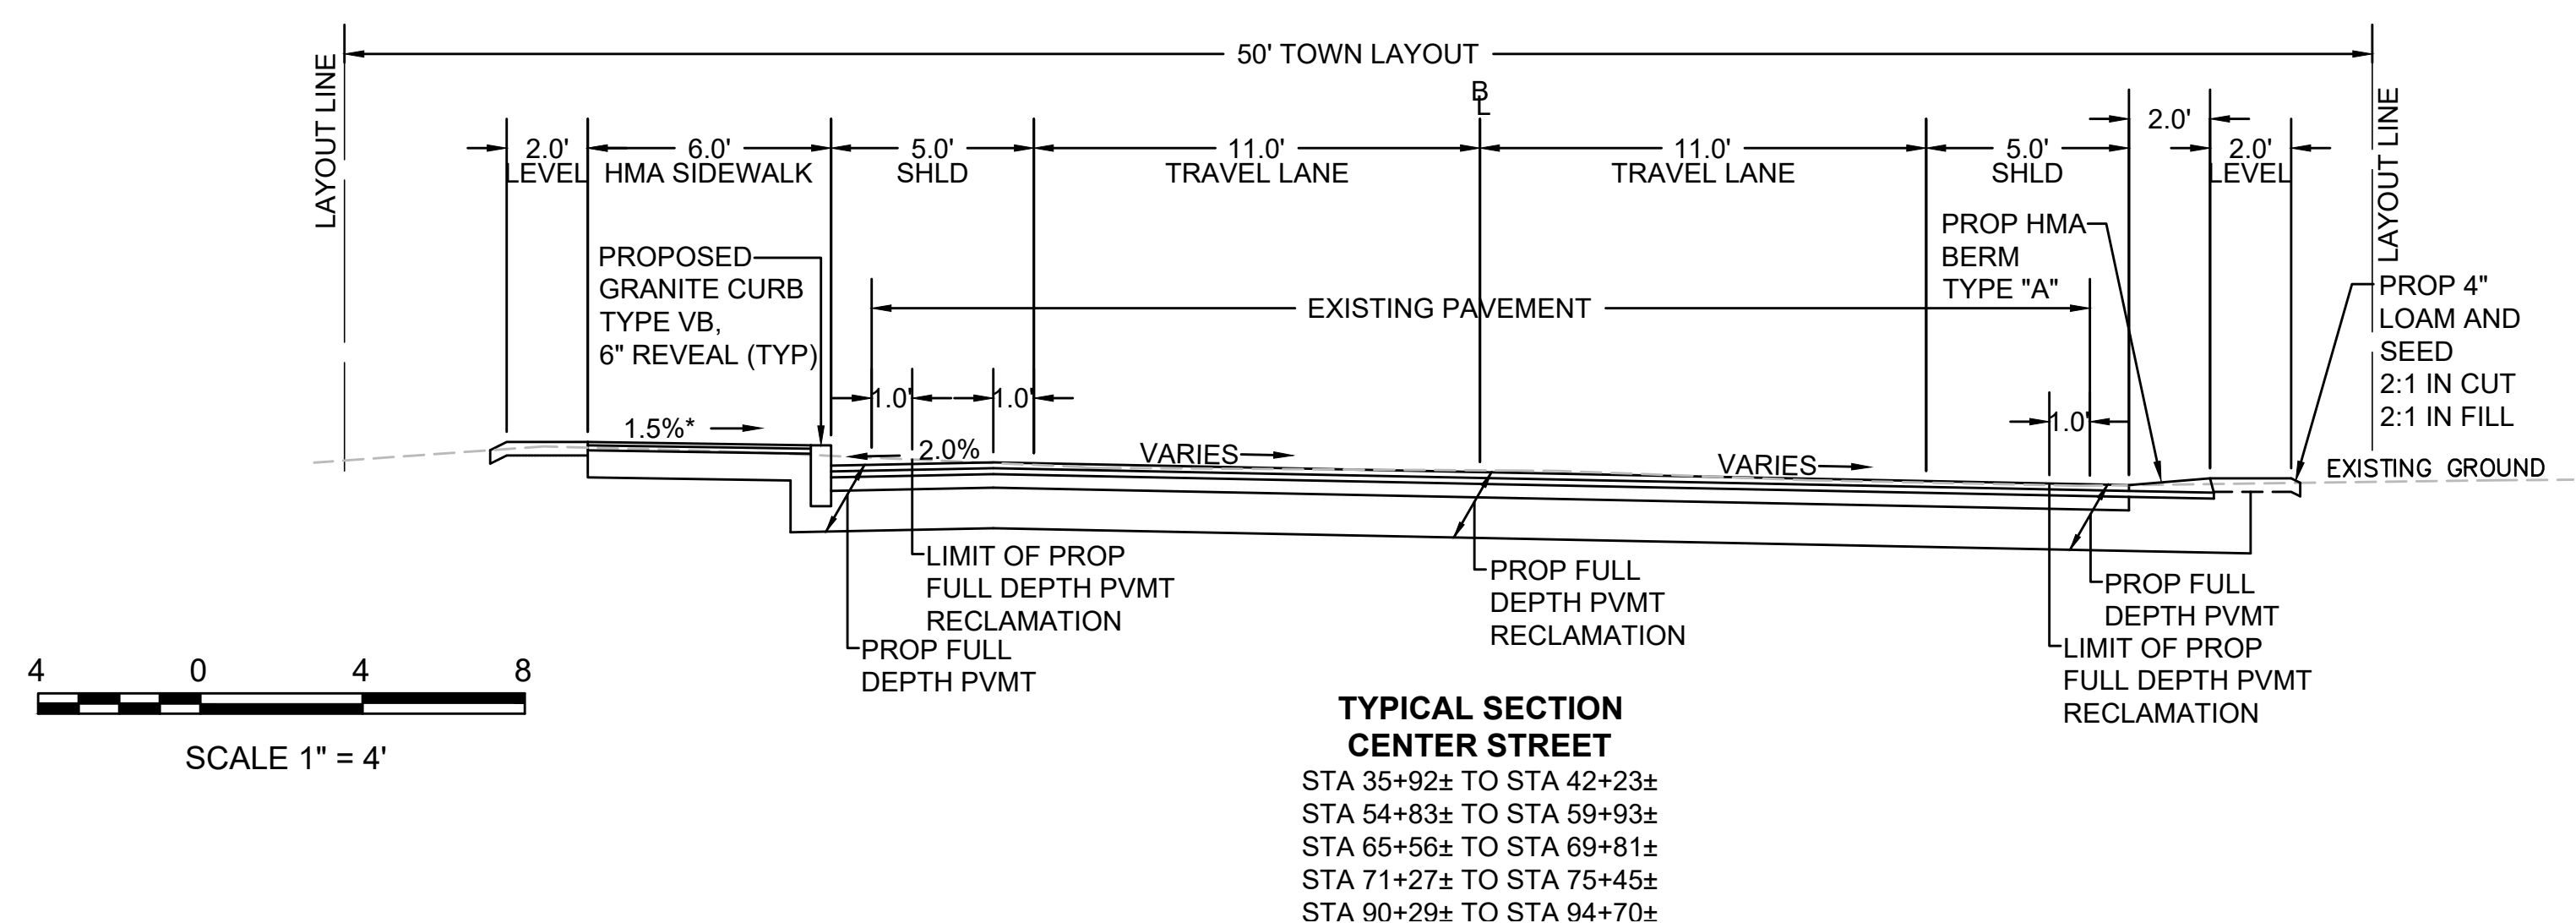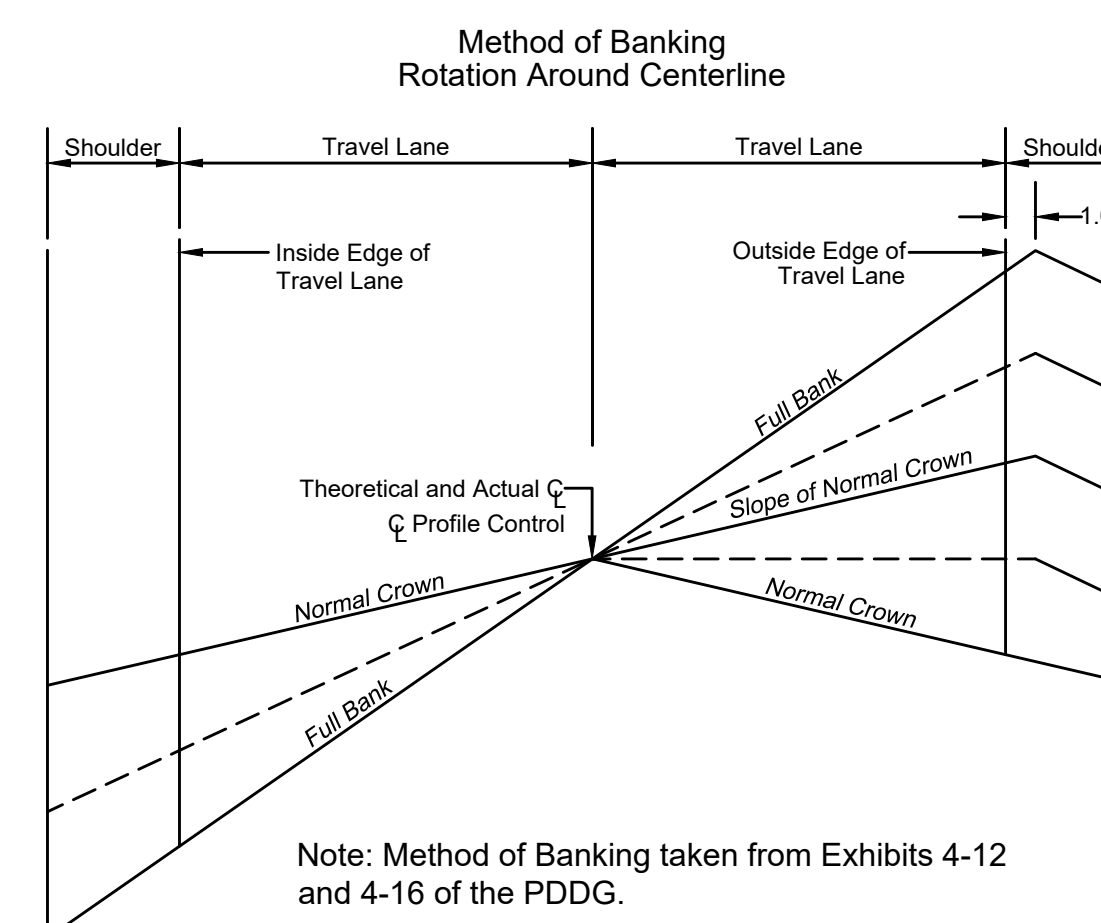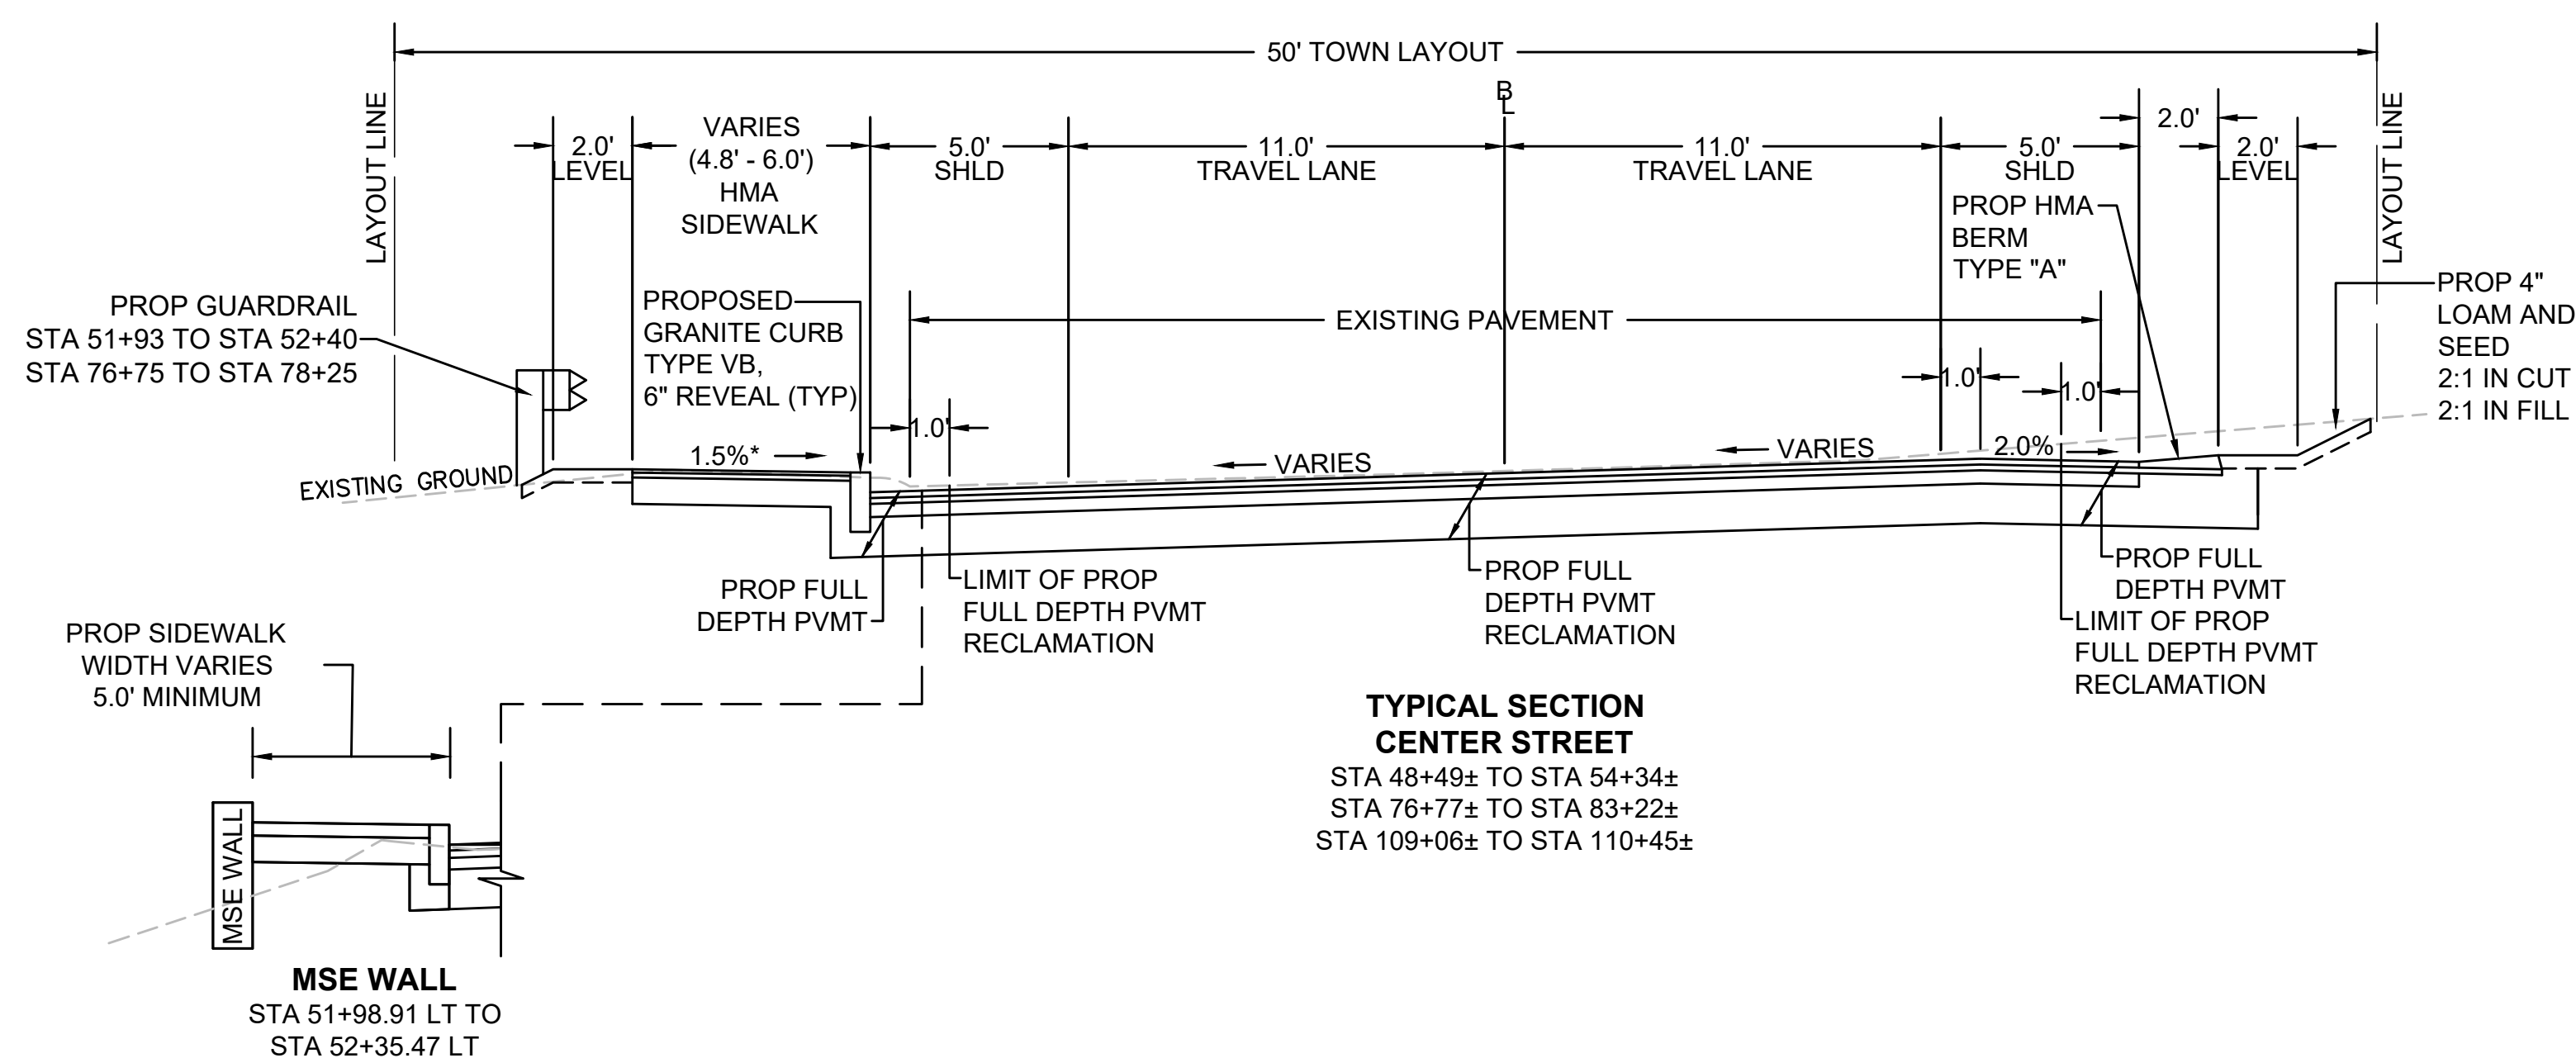

PEMBROKE CENTER STREET			
STATE	FED. AID PROJ. NO.	SHEET NO.	TOTAL SHEETS
MA	-	5	62
PROJECT FILE NO.		600380	

PRELIMINARY RIGHT OF WAY
PARCEL SUMMARY SHEETS
SHEET 1 OF 9

PARCEL NO.	PLAN SHEET NO.	TITLEHOLDER	TITLE REFERENCE				AREA (S.F. +/-)						TOTAL PROPERTY AREA (S.F.)	FRONTAGE ON ROW PLAN (FT.)	PROPERTY ADDRESS	REMARKS	LAND RESTRICTION FROM THE DEED
			DEED BOOK	PAGE NO.	LCC NO.	CERT NO.	TAKEN		EASEMENT		TOTAL TAKEN	REMAINING					
							CITY	STATE	TYPE	AREA							
TE-1	43	UNITED STATES POSTAL SERVICE	4034	315					TEMP.	1,284				257	3 ELLIOT AVENUE	GRADING (MAX 2:1), LOAM & SEED	
U-1	14 & 43	PEMBROKE PLAZA LTD PARTNERSHIP	43299	142					UTILITY	120				67	175 CENTER STREET	PRIVATE UTILITY EASEMENT	
U-2	14 & 43	NORINA PERRY	12227	221					UTILITY	642				199	193 CENTER STREET	PRIVATE UTILITY EASEMENT, RET HEDGE	
TE-2	43	NORINA PERRY	12227	221					TEMP.	183				199	193 CENTER STREET	GRADING (MAX 2:1), LOAM & SEED, RET HEDGE	
TE-106	43	NORINA PERRY	12227	221					TEMP.	237				199	193 CENTER STREET	GRADING (MAX 2:1), LOAM & SEED	
SW-1	15 & 44	PEMBROKE CENTER STREET LLC	31595	307					SIDEWALK	118				365	204 CENTER STREET	SIDEWALK AND WCR	
SW-2	15 & 44	PEMBROKE CENTER STREET LLC	31595	307					SIDEWALK	118				365	204 CENTER STREET	SIDEWALK AND WCR	
TE-3	43	PEMBROKE CENTER STREET LLC	31595	307					TEMP.	2,563				365	204 CENTER STREET	GRADING (MAX 2:1), LOAM AND SEED	
U-3	14 & 44	CHARLES E. III & DEBRA L. F. McCARTHY	15398	223					UTILITY	531				159	199 CENTER STREET	PRIVATE UTILITY EASEMENT	
TE-4	44	CHARLES E., III & DEBRA L. F. McCARTHY	15398	223					TEMP.	558				159	199 CENTER STREET	GRADING (MAX 2:1), LOAM & SEED	
TE-68	44	CHARLES E., III & DEBRA L. F. McCARTHY	15398	223					TEMP.	201				159	199 CENTER STREET	GRADING (MAX 2:1), LOAM & SEED	
U-4	14 & 44	TIMOTHY E. & KELLY M. MCLEOD	48501	335					UTILITY	399				105	203 CENTER STREET	PRIVATE UTILITY EASEMENT	
TE-5	44	TIMOTHY E. & KELLY M. McLEOD	48501	335					TEMP.	247				105	203 CENTER STREET	GRADING (MAX 2:1), LOAM & SEED	
TE-69	44	TIMOTHY E. & KELLY M. McLEOD	48501	335					TEMP.	3				105	203 CENTER STREET	GRADING (MAX 2:1), LOAM & SEED	
SW-3	15 & 44	TOWN OF PEMBROKE HOUSING AUTHORITY	4390	10					SIDEWALK	115				92	1 KILCOMMON DRIVE	SIDEWALK AND WCR	
SW-4	15 & 44	TOWN OF PEMBROKE HOUSING AUTHORITY	4390	10					SIDEWALK	114				92	1 KILCOMMON DRIVE	SIDEWALK AND WCR	
U-5	16 & 44	COLIN R. & KIMBERLY A. SAMUELSON	23500	16					UTILITY	382				105	207 CENTER STREET	PRIVATE UTILITY EASEMENT	
TE-6	44	COLIN R. & KIMBERLY A. SAMUELSON	23500	16					TEMP.	458				105	207 CENTER STREET	GRADING (MAX 2:1), LOAM & SEED	
U-6	15 & 44	SARAH CLAIRE STUDLEY & ELLIOT TAYLOR CONRAD	48871	258					UTILITY	60				190	212 CENTER STREET	PRIVATE UTILITY EASEMENT	
SW-5	15 & 44	SARAH CLAIRE STUDLEY & ELLIOT TAYLOR CONRAD	48871	258					SIDEWALK	7				190	212 CENTER STREET	SIDEWALK AND WCR	
TE-7	44	SARAH CLAIRE STUDLEY & ELLIOT TAYLOR CONRAD	48871	258					TEMP.	169				190	212 CENTER STREET	GRADING (MAX 2:1), LOAM & SEED	
TE-100	44	SARAH CLAIRE STUDLEY & ELLIOT TAYLOR CONRAD	48871	258					TEMP.	119				190	212 CENTER STREET	DRIVEWAY RECONSTRUCTION	

PEMBROKE CENTER STREET			
STATE	FED. AID PROJ. NO.	SHEET NO.	TOTAL SHEETS
MA	-	6	62
PROJECT FILE NO.		600380	

PRELIMINARY RIGHT OF WAY
PARCEL SUMMARY SHEETS
SHEET 2 OF 9

PARCEL NO.	PLAN SHEET NO.	TITLEHOLDER	TITLE REFERENCE				AREA (S.F. +/-)						TOTAL PROPERTY AREA (S.F.)	FRONTAGE ON ROW PLAN (FT.)	PROPERTY ADDRESS	REMARKS	LAND RESTRICTION FROM THE DEED
			DEED BOOK	PAGE NO.	LCC NO.	CERT NO.	TAKEN		EASEMENT		TOTAL TAKEN	REMAINING					
							CITY	STATE	TYPE	AREA							
U-7	16 & 44	STEPHEN J. & LARISSA A. CURLEY	13741	212					UTILITY	487				127	2 GREENWOOD AVE	PRIVATE UTILITY EASEMENT	
U-8	16 & 45	FIRST PARISH CHURCH IN PEMBROKE	2615	83					UTILITY	361				112	1 GREENWOOD AVENUE	PRIVATE UTILITY EASEMENT	
SW-6	16 & 45	FIRST PARISH CHURCH IN PEMBROKE	2615	83					SIDEWALK	46				112	1 GREENWOOD AVENUE	SIDEWALK AND WCR	
TE-9	45	FIRST PARISH CHURCH IN PEMBROKE	2615	83					TEMP.	45				112	1 GREENWOOD AVENUE	GRADING (MAX 2:1), LOAM & SEED	
U-9	17 & 45	TENNEY MOUNTAIN PARTNERSHIP	13661	350					UTILITY	1,203				274	223 CENTER STREET	PRIVATE UTILITY EASEMENT	
TE-104	45	TENNEY MOUNTAIN PARTNERSHIP	13661	350					TEMP.	90				274	223 CENTER STREET	DRIVEWAY RECONSTRUCTION	
TE-101	45	DANIEL & MARGARET GLYNN	16064	319					TEMP.	73				260	4 MOUNTAIN AVENUE	DRIVEWAY RECONSTRUCTION	
U-10	17 & 45	CENTER COMMONS	30086	274					UTILITY	345				511	0 LIBERTY DRIVE	PRIVATE UTILITY EASEMENT	
SW-7	17 & 45	CENTER COMMONS	30086	274					SIDEWALK	139				511	0 LIBERTY DRIVE	SIDEWALK AND WCR	
SW-8	17 & 45	CENTER COMMONS	30086	274					SIDEWALK	145				511	0 LIBERTY DRIVE	SIDEWALK AND WCR	
TE-11	45	CENTER COMMONS	30086	274					TEMP.	503				511	0 LIBERTY DRIVE	DRIVEWAY RECONSTRUCTION	
TE-12	46	RJC CENTER IRREVOCABLE TRUST	37230	282					TEMP.	1,400				175	242 CENTER STREET	GRADING (MAX 2:1), LOAM & SEED	
U-11	18 & 46	MAUREEN EVELYNN CONNOLLY & SCOTT SHAVALIER	17783	94					UTILITY	66				162	13 MOUNTAIN AVENUE	PRIVATE UTILITY EASEMENT	
TE-13	46	MAUREEN EVELYNN CONNOLLY & SCOTT SHAVALIER	17783	94					TEMP.	402				162	13 MOUNTAIN AVENUE	GRADING (MAX 2:1), LOAM & SEED	
TE-70	46	MAUREEN EVELYNN CONNOLLY & SCOTT SHAVALIER	17783	94					TEMP.	124				162	13 MOUNTAIN AVENUE	GRADING (MAX 2:1), LOAM & SEED	
TE-14	46	254 CENTER STREET REALTY	34565	228					TEMP.	690				114	254 CENTER STREET	GRADING (MAX 2:1), LOAM & SEED	
U-51	17 & 46	TIMOTHY M. MCDONOUGH				130035			UTILITY	86				321	257 CENTER STREET	PRIVATE UTILITY EASEMENT	
TE-15	46	BRANDON JASON & KATIE MARIE PORTER JOSEPH	51063	340					TEMP.	230				88	258 CENTER STREET	GRADING (MAX 2:1), LOAM & SEED	
TE-16	46	CARLETON W. & PAULA L. DAVIS	5354	495					TEMP.	274				80	262 CENTER STREET	GRADING (MAX 2:1), LOAM & SEED	
TE-17	47	KOREY P. & KELLEY C. OUELLETTE	50343	32					TEMP.	641				265	266 CENTER STREET	GRADING (MAX 2:1), LOAM & SEED	

PEMBROKE CENTER STREET			
STATE	FED. AID PROJ. NO.	SHEET NO.	TOTAL SHEETS
MA	-	7	62
PROJECT FILE NO.		600380	

PRELIMINARY RIGHT OF WAY
PARCEL SUMMARY SHEETS
SHEET 3 OF 9

PARCEL NO.	PLAN SHEET NO.	TITLEHOLDER	TITLE REFERENCE				AREA (S.F. +/-)						TOTAL PROPERTY AREA (S.F.)	FRONTAGE ON ROW PLAN (FT.)	PROPERTY ADDRESS	REMARKS	LAND RESTRICTION FROM THE DEED
			DEED BOOK	PAGE NO.	LCC NO.	CERT NO.	TAKEN		EASEMENT		TOTAL TAKEN	REMAINING					
							CITY	STATE	TYPE	AREA							
SW-9	19 & 47	LEBEAU FAMILY TRUST			19599	111235			SIDEWALK	13				166	280 CENTER STREET	SIDEWALK AND WCR	
TE-18	47	LEBEAU FAMILY TRUST			19599	111235			TEMP.	1179				166	280 CENTER STREET	GRADING (MAX 2:1), LOAM & SEED	
TE-19	48	MICHAEL J. & ELISA B. GEAR	40056	40					TEMP.	511				170	284 CENTER STREET	GRADING (MAX 2:1), LOAM & SEED	
U-52	20 & 48	WOODLAND NOMINEE TRUST	26912	248					UTILITY	81				150	285 CENTER STREET	PRIVATE UTILITY EASEMENT	
TE-20	48	DAVID J. & TERESA L. SHEEDY	47233	105					TEMP.	449				150	288 CENTER STREET	GRADING (MAX 2:1), LOAM & SEED	
TE-21	48	290 CENTER STREET LLC	34565	228					TEMP.	733				150	290 CENTER STREET	GRADING (MAX 2:1), LOAM & SEED	
TE-22	49	GABHALTAIS TEAGHLAIGH LLC	50682	22					TEMP.	1,646				786	300 CENTER STREET	GRADING (MAX 2:1), LOAM & SEED	
U-12	21 & 49	PATRICK T. CROSS			25605	124500			UTILITY	112				192	311 CENTER STREET	PRIVATE UTILITY EASEMENT	
TE-86	49	PATRICK T. CROSS			25605	124500			TEMP.	266				192	311 CENTER STREET	TREE TRIMMING	
U-13	21 & 49	TK INVESTMENTS LLC			25605	123588			UTILITY	115				192	319 CENTER STREET	PRIVATE UTILITY EASEMENT	
U-14	21 & 49	TK INVESTMENTS LLC			25605	123588			UTILITY	121				192	319 CENTER STREET	PRIVATE UTILITY EASEMENT	
TE-87	49	TK INVESTMENTS LLC			25605	123588			TEMP.	271				192	319 CENTER STREET	TREE TRIMMING	
TE-88	49	TK INVESTMENTS LLC			25605	123588			TEMP.	281				192	319 CENTER STREET	TREE TRIMMING	
TE-89	50	ROCCO MICHELANGELO	35669	334					TEMP.	150				171	329 CENTER STREET	GRADING (MAX 2:1), LOAM & SEED	
U-15	22 & 50	BETTY C. TRAFTON REVOCABLE TRUST	35534	343					UTILITY	82				643	332 CENTER STREET	PRIVATE UTILITY EASEMENT	
U-16	22 & 50	BETTY C. TRAFTON REVOCABLE TRUST	35534	343					UTILITY	66				643	332 CENTER STREET	PRIVATE UTILITY EASEMENT	
TE-23	50	BETTY C. TRAFTON REVOCABLE TRUST	35534	343					TEMP.	86				643	332 CENTER STREET	GRADING (MAX 2:1), LOAM & SEED	
TE-71	50	BETTY C. TRAFTON REVOCABLE TRUST	35534	343					TEMP.	359				643	332 CENTER STREET	GRADING (MAX 2:1), LOAM & SEED	
TE-72	50	BETTY C. TRAFTON REVOCABLE TRUST	35534	343					TEMP.	187				643	332 CENTER STREET	GRADING (MAX 2:1), LOAM & SEED	
TE-24	50	BARBARA COMPTON	44122	116					TEMP.	470				157	340 CENTER STREET	GRADING (MAX 2:1), LOAM & SEED	
TE-25	50	ADAM B. SMITH & MICHELLE L. DEPESA	36453	57					TEMP.	30				10	344 CENTER STREET	GRADING (MAX 2:1), LOAM & SEED	

PEMBROKE CENTER STREET			
STATE	FED. AID PROJ. NO.	SHEET NO.	TOTAL SHEETS
MA	-	8	62
PROJECT FILE NO.		600380	

PRELIMINARY RIGHT OF WAY
PARCEL SUMMARY SHEETS
SHEET 4 OF 9

PARCEL NO.	PLAN SHEET NO.	TITLEHOLDER	TITLE REFERENCE				AREA (S.F. +/-)						TOTAL PROPERTY AREA (S.F.)	FRONTAGE ON ROW PLAN (FT.)	PROPERTY ADDRESS	REMARKS	LAND RESTRICTION FROM THE DEED
			DEED BOOK	PAGE NO.	LCC NO.	CERT NO.	TAKEN		EASEMENT		TOTAL TAKEN	REMAINING					
							CITY	STATE	TYPE	AREA							
TE-26	50	JAMES DURELL	48761	64					TEMP.	350				117	346 CENTER STREET	GRADING (MAX 2:1), LOAM & SEED	
TE-27	51	JOHN M. & LYNNETTE D. HOWE	4229	739					TEMP.	620				189	352 CENTER STREET	GRADING (MAX 2:1), LOAM & SEED	
TE-90	51	MICHAEL WEEKS	53911	42					TEMP.	150				130	349 CENTER STREET	TREE TRIMMING	
TE-28	51	TOWN OF PEMBROKE	4829	1					TEMP.	248				23	356 CENTER STREET	GRADING (MAX 2:1), LOAM & SEED	
U-49	23 & 51	FRED & JESSICA FALCONE	34181	164					UTILITY	114				187	359 CENTER STREET	PRIVATE UTILITY EASEMENT	
TE-29	51	MICHAEL A. GIFFORD & DAWN K. VAUTRINOT	36735	81					TEMP.	620				206	360 CENTER STREET	GRADING (MAX 2:1), LOAM & SEED	
U-17	24 & 51	FRANCIS X. & MARY LOU AHERN	21741	230					UTILITY	86				96	7 FOX PATH	PRIVATE UTILITY EASEMENT	
U-18	25 & 52	MARIO & MARIA R. BARBOSA	10402	311					UTILITY	57				49	6 FOX PATH	PRIVATE UTILITY EASEMENT	
U-47	25 & 52	MARIO & MARIA R. BARBOSA	10402	311					UTILITY	52				49	6 FOX PATH	PRIVATE UTILITY EASEMENT	
U-19	24 & 52	ANDREW F. COONEY	44136	270					UTILITY	547				100	373 CENTER STREET	PRIVATE UTILITY EASEMENT	
U-22	27 & 54	TOWN OF PEMBROKE	18625	305					UTILITY	85				187	0 MONROE STREET	PRIVATE UTILITY EASEMENT	
U-48	27 & 52	TOWN OF PEMBROKE	18625	305					UTILITY	792				445	0 MONROE STREET	PRIVATE UTILITY EASEMENT	
TE-30	52	TOWN OF PEMBROKE	18625	305					TEMP.	1,163				445	0 MONROE STREET	GRADING (MAX 2:1), LOAM & SEED	
TE-32	52	TOWN OF PEMBROKE	18625	305					TEMP.	443				445	0 MONROE STREET	GRADING (MAX 2:1), LOAM & SEED	
TE-40	54	TOWN OF PEMBROKE	18625	305					TEMP.	743				187	0 MONROE STREET	GRADING (MAX 2:1), LOAM & SEED	
TE-73	52	TOWN OF PEMBROKE	18625	305					TEMP.	51				445	0 MONROE STREET	GRADING (MAX 2:1), LOAM & SEED	
TE-31	52	ROBERT D. & EILEEN A. COUGHLIN	11027	187					TEMP.	539				179	380 CENTER STREET	GRADING (MAX 2:1), LOAM & SEED	
TE-36	53	MELINDA J. LEARNING	51796	315					TEMP.	181				564	395 CENTER STREET	GRADING (MAX 2:1), LOAM & SEED	
TE-84	52	MELINDA J. LEARNING	51796	315					TEMP.	1,105				564	395 CENTER STREET	GRADING (MAX 2:1), LOAM & SEED	

PEMBROKE CENTER STREET			
STATE	FED. AID PROJ. NO.	SHEET NO.	TOTAL SHEETS
MA	-	9	62
PROJECT FILE NO.		600380	

PRELIMINARY RIGHT OF WAY
PARCEL SUMMARY SHEETS
SHEET 5 OF 9

PARCEL NO.	PLAN SHEET NO.	TITLEHOLDER	TITLE REFERENCE				AREA (S.F. +/-)						TOTAL PROPERTY AREA (S.F.)	FRONTAGE ON ROW PLAN (FT.)	PROPERTY ADDRESS	REMARKS	LAND RESTRICTION FROM THE DEED
			DEED BOOK	PAGE NO.	LCC NO.	CERT NO.	TAKEN		EASEMENT		TOTAL TAKEN	REMAINING					
							CITY	STATE	TYPE	AREA							
TE-33	52	JOHN F. & SUZANNE L. ESPOSITO	3822	80					TEMP.	2,351				131	390 CENTER STREET	GRADING (MAX 2:1), LOAM & SEED	
TE-34	53	CHRISTOPHER J. & MARYANNE McNAMARA	33453	221					TEMP.	1,430				150	398 CENTER STREET	GRADING (MAX 2:1), LOAM & SEED	
U-20	26 & 53	CATHERINE N. THURBIDE 2004 REVOCABLE TRUST	29481	3					UTILITY	65				150	404 CENTER STREET	PRIVATE UTILITY EASEMENT	
U-21	26 & 53	CATHERINE N. THURBIDE 2004 REVOCABLE TRUST	29481	3					UTILITY	66				150	404 CENTER STREET	PRIVATE UTILITY EASEMENT	
TE-35	53	CATHERINE N. THURBIDE 2004 REVOCABLE TRUST	29481	3					TEMP.	62				150	404 CENTER STREET	GRADING (MAX 2:1), LOAM & SEED	
TE-74	53	CATHERINE N. THURBIDE 2004 REVOCABLE TRUST	29481	3					TEMP.	593				150	404 CENTER STREET	GRADING (MAX 2:1), LOAM & SEED	
TE-75	53	CATHERINE N. THURBIDE 2004 REVOCABLE TRUST	29481	3					TEMP.	34				150	404 CENTER STREET	GRADING (MAX 2:1), LOAM & SEED	
TE-37	53	JONATHAN D. MUISE C/O ELEANOR MUISE	44315	101					TEMP.	1,098				358	410 CENTER STREET	GRADING (MAX 2:1), LOAM & SEED	
TE-38	53	EGERTON REALTY TRUST	24307	212					TEMP.	944				215	413 CENTER STREET	GRADING (MAX 2:1), LOAM & SEED	
U-23	28 & 54	LAURA ANN GLOVER	36040	334					UTILITY	65				314	428 CENTER STREET	PRIVATE UTILITY EASEMENT	
TE-39	54	LAURA ANN GLOVER	36040	334					TEMP.	330				314	428 CENTER STREET	GRADING (MAX 2:1), LOAM & SEED	
TE-76	54	LAURA ANN GLOVER	36040	334					TEMP.	463				314	428 CENTER STREET	GRADING (MAX 2:1), LOAM & SEED	
TE-41	54	REHS FAMILY IRREVOCABLE TRUST	52928	161					TEMP.	2,755				150	432 CENTER STREET	GRADING (MAX 2:1), LOAM & SEED	
U-24	29 & 55	MARK W. & CHRISTINA L. HARVEY	17455	335					UTILITY	64				150	444 CENTER STREET	PRIVATE UTILITY EASEMENT	
TE-42	55	MARK W. & CHRISTINA L. HARVEY	17455	335					TEMP.	736				150	444 CENTER STREET	GRADING (MAX 2:1), LOAM & SEED	
TE-77	55	MARK W. & CHRISTINA L. HARVEY	17455	335					TEMP.	129				150	444 CENTER STREET	GRADING (MAX 2:1), LOAM & SEED	
TE-91	55	MARK W. & CHRISTINA L. HARVEY	17455	335					TEMP.	127				150	444 CENTER STREET	TREE TRIMMING	
TE-43	55	CARY S. & CHRISTINE M. COVENEY	20001	51					TEMP.	2,407				237	450 CENTER STREET	GRADING (MAX 2:1), LOAM & SEED	
WS-1	30 & 55	JOSEPH STACK	53457	204					WALL & SLOPE	1,039				159	447 CENTER STREET	RETAINING WALL	
WS-3	29 & 55	SKADINGLE REALTY TRUST	49923	98					WALL & SLOPE	925				131	458 CENTER STREET	RETAINING WALL	
TE-85	55	SKADINGLE REALTY TRUST	49923	98					TEMP.	206				131	458 CENTER STREET	GRADING (MAX 2:1), LOAM & SEED	
TE-44	55	SKADINGLE REALTY TRUST	49923	98					TEMP.	480				131	458 CENTER STREET	GRADING (MAX 2:1), LOAM & SEED	

PEMBROKE CENTER STREET			
STATE	FED. AID PROJ. NO.	SHEET NO.	TOTAL SHEETS
MA	-	10	62
PROJECT FILE NO.		600380	

PRELIMINARY RIGHT OF WAY
PARCEL SUMMARY SHEETS
SHEET 6 OF 9

PARCEL NO.	PLAN SHEET NO.	TITLEHOLDER	TITLE REFERENCE				AREA (S.F. +/-)						TOTAL PROPERTY AREA (S.F.)	FRONTAGE ON ROW PLAN (FT.)	PROPERTY ADDRESS	REMARKS	LAND RESTRICTION FROM THE DEED
			DEED BOOK	PAGE NO.	LCC NO.	CERT NO.	TAKEN		EASEMENT		TOTAL TAKEN	REMAINING					
							CITY	STATE	TYPE	AREA							
U-25	30 & 56	STACIE M. DEWITT & MICHAEL RAYMOND SMITH	27864	24					UTILITY	277				188	459 CENTER STREET	PRIVATE UTILITY EASEMENT	
WS-4	30 & 55	STACIE M. DEWITT & MICHAEL RAYMOND SMITH	27864	24					WALL & SLOPE	810				188	459 CENTER STREET	RETAINING WALL	
TE-45	56	STACIE M. DEWITT & MICHAEL RAYMOND SMITH	27864	24					TEMP.	803				188	459 CENTER STREET	GRADING (MAX 2:1), LOAM & SEED	
WS-5	31 & 55	472 CENTER ST. IRREV. NOM. TR.	24981	130					WALL & SLOPE	70				150	462 CENTER STREET	RETAINING WALL	
U-27	31 & 56	DAVID A. BUTTERWORTH	11651	52					UTILITY	53				153	470 CENTER STREET	PRIVATE UTILITY EASEMENT	
U-28	31 & 56	DAVID A. BUTTERWORTH	11651	52					UTILITY	50				153	470 CENTER STREET	PRIVATE UTILITY EASEMENT	
TE-46	56	DAVID A. BUTTERWORTH	11651	52					TEMP.	227				153	470 CENTER STREET	GRADING (MAX 2:1), LOAM & SEED	
TE-78	56	DAVID A. BUTTERWORTH	11651	52					TEMP.	450				153	470 CENTER STREET	GRADING (MAX 2:1), LOAM & SEED	
TE-79	56	DAVID A. BUTTERWORTH	11651	52					TEMP.	26				153	470 CENTER STREET	GRADING (MAX 2:1), LOAM & SEED	
U-26	32 & 56	STEVEN J. & PAULA ZELESKI			2757	114615			UTILITY	468				119	467 CENTER STREET	PRIVATE UTILITY EASEMENT	
TE-47	56	STEVEN J. & PAULA ZALESKI			2757	114615			TEMP.	173				119	467 CENTER STREET	GRADING (MAX 2:1), LOAM & SEED	
TE-96	56	STEVEN J. & PAULA ZALESKI			2757	114615			TEMP.	546				40	FURNACE COLONY DRIVE	DRIVEWAY RECONSTRUCTION	
TE-48	56	TROY & KRISTA ALBEE	50242	247					TEMP.	50				20	3 MACOMBER LANE	GRADING (MAX 2:1), LOAM & SEED	
TE-98	56	TROY & KRISTA ALBEE	50242	247					TEMP.	333				85	MACOMBER LANE	DRIVEWAY RECONSTRUCTION	
TE-99	56	TROY & KRISTA ALBEE	50763	117					TEMP.	365				64	6 MACOMBER LANE	GRADING (MAX 2:1), LOAM & SEED	
WS-6	32 & 56	KENNETH F. & KAREN C. DIETRICH			2757	90013			WALL & SLOPE	427				119	473 CENTER STREET	RETAINING WALL	
TE-97	56	KENNETH F. & KAREN C. DIETRICH			2757	90013			TEMP.	545				40	FURNACE COLONY DRIVE	DRIVEWAY RECONSTRUCTION	
TE-102	56	KENNETH F. & KAREN C. DIETRICH			2757	90013			TEMP.	44				119	473 CENTER STREET	DRIVEWAY RECONSTRUCTION	
TE-105	56	DAVID N., JR. & BARBARA SNOW	26018	226					TEMP.	3,485				206	482 CENTER STREET	GRADING (MAX 2:1), LOAM & SEED	
TE-109	57	THOMAS A. BERRY				112127			TEMP.	723				98	10 MERRICK WAY	PRIVATE WAY RECONSTRUCTION	
U-29	33 & 57	JOHN H. CROCKER & HELEN A. SEOW			2757	108774			UTILITY	319				155	489 CENTER STREET	PRIVATE UTILITY EASEMENT	
U-50	33 & 57	JOHN H. CROCKER & HELEN A. SEOW			2757	108774			UTILITY	60				155	489 CENTER STREET	PRIVATE UTILITY EASEMENT	

PEMBROKE CENTER STREET			
STATE	FED. AID PROJ. NO.	SHEET NO.	TOTAL SHEETS
MA	-	11	62
PROJECT FILE NO.		600380	

PRELIMINARY RIGHT OF WAY
PARCEL SUMMARY SHEETS
SHEET 7 OF 9

PARCEL NO.	PLAN SHEET NO.	TITLEHOLDER	TITLE REFERENCE				AREA (S.F. +/-)						TOTAL PROPERTY AREA (S.F.)	FRONTAGE ON ROW PLAN (FT.)	PROPERTY ADDRESS	REMARKS	LAND RESTRICTION FROM THE DEED
			DEED BOOK	PAGE NO.	LCC NO.	CERT NO.	TAKEN		EASEMENT		TOTAL TAKEN	REMAINING					
							CITY	STATE	TYPE	AREA							
U-53	34 & 57	PATRICIA JOHNSON & JOHN DAVID NOURSE	53868	296					UTILITY	143				235	500 CENTER STREET	PRIVATE UTILITY EASEMENT	
TE-51	57	PATRICIA JOHNSON & JOHN DAVID NOURSE	53868	296					TEMP.	356				235	500 CENTER STREET	GRADING (MAX 2:1), LOAM & SEED	
TE-107	57	PATRICIA JOHNSON & JOHN DAVID NOURSE	53868	296					TEMP.	764				235	500 CENTER STREET	GRADING (MAX 2:1), LOAM & SEED	
U-30	33 & 57	SCOTT B. & LAUREN M. HOWLAND			2757	104218			UTILITY	531				150	495 CENTER STREET	PRIVATE UTILITY EASEMENT	
U-31	35 & 58	TOWN OF PEMBROKE			2757	105876			UTILITY	85				715	555 CENTER STREET	PRIVATE UTILITY EASEMENT	
U-32	35 & 58	TOWN OF PEMBROKE			2757	105876			UTILITY	86				715	555 CENTER STREET	PRIVATE UTILITY EASEMENT	
U-54	35 & 58	TOWN OF PEMBROKE			2757	105876			UTILITY	85				715	555 CENTER STREET	PRIVATE UTILITY EASEMENT	
TE-92	58	TOWN OF PEMBROKE			2757	105876			TEMP.	585				715	555 CENTER STREET	FOR WETLANDS REPLICATION, 5 YEAR TERM	
TE-52	57	INGRID S. & SUSAN I. LOWERY			2757	98665			TEMP.	1,564				195	508 CENTER STREET	GRADING (MAX 2:1), LOAM & SEED	
U-55	34 & 58	HOUNSELL REALTY TRUST			2757	128336			UTILITY	129				172	514 CENTER STREET	PRIVATE UTILITY EASEMENT	
TE-53	58	HOUNSELL REALTY TRUST			2757	128336			TEMP.	137				172	514 CENTER STREET	GRADING (MAX 2:1), LOAM & SEED	
TE-108	58	HOUNSELL REALTY TRUST			2757	128336			TEMP.	1,195				172	514 CENTER STREET	GRADING (MAX 2:1), LOAM & SEED	
TE-54	58	ROBERT ROTHWELL & ANDREA GORMAN			2757	113754			TEMP.	574				143	528 CENTER STREET	GRADING (MAX 2:1), LOAM & SEED	
U-33	36 & 58	MATTHEW B. & SCHEVANYA DOUCETTE			12450	125462			UTILITY	324				162	544 CENTER STREET	PRIVATE UTILITY EASEMENT	
U-38	38 & 59	MATTHEW B. & SCHEVANYA DOUCETTE			12450	125462			UTILITY	64				40	544 CENTER STREET	PRIVATE UTILITY EASEMENT	
U-40	38 & 60	MATTHEW B. & SCHEVANYA DOUCETTE			12450	125462			UTILITY	359				150	544 CENTER STREET	PRIVATE UTILITY EASEMENT	
TE-55	58	MATTHEW B. & SCHEVANYA DOUCETTE			12450	125462			TEMP.	649				162	544 CENTER STREET	GRADING (MAX 2:1), LOAM & SEED	
TE-58	59	MATTHEW B. & SCHEVANYA DOUCETTE			12450	125462			TEMP.	856				40	544 CENTER STREET	GRADING (MAX 2:1), LOAM & SEED	
TE-60	60	MATTHEW B. & SCHEVANYA DOUCETTE			12450	125462			TEMP.	833				150	544 CENTER STREET	GRADING (MAX 2:1), LOAM & SEED	
TE-80	58	MATTHEW B. & SCHEVANYA DOUCETTE			12450	125462			TEMP.	759				162	544 CENTER STREET	GRADING (MAX 2:1), LOAM & SEED	
U-34	36 & 59	JOHN M. JR. & NADINE M. DOUCETTE			12450	102386			UTILITY	233				152	540 CENTER STREET	PRIVATE UTILITY EASEMENT	
U-35	36 & 59	JOHN M., JR. & NADINE M. DOUCETTE			12450	102386			UTILITY	12				152	540 CENTER STREET	PRIVATE UTILITY EASEMENT	
TE-56	59	JOHN M., JR & NADINE M. DOUCETTE			12450	102386			TEMP.	592				152	540 CENTER STREET	GRADING (MAX 2:1), LOAM & SEED	
TE-93	59	JOHN M., JR & NADINE M. DOUCETTE			12450	102386			TEMP.	136				152	540 CENTER STREET	TREE TRIMMING	
TE-81	59	JOHN M, JR. & NADINE M. DOUCETTE			12450	102386			TEMP.	945				152	540 CENTER STREET	GRADING (MAX 2:1), LOAM & SEED	

PEMBROKE CENTER STREET			
STATE	FED. AID PROJ. NO.	SHEET NO.	TOTAL SHEETS
MA	-	12	62
PROJECT FILE NO.		600380	


PRELIMINARY RIGHT OF WAY
PARCEL SUMMARY SHEETS
SHEET 8 OF 9


PARCEL NO.	PLAN SHEET NO.	TITLEHOLDER	TITLE REFERENCE				AREA (S.F. +/-)						TOTAL PROPERTY AREA (S.F.)	FRONTAGE ON ROW PLAN (FT.)	PROPERTY ADDRESS	REMARKS	LAND RESTRICTION FROM THE DEED
			DEED BOOK	PAGE NO.	LCC NO.	CERT NO.	TAKEN		EASEMENT		TOTAL TAKEN	REMAINING					
							CITY	STATE	TYPE	AREA							
U-36	36 & 59	CHRISTINE M. KANE			12450	122725			UTILITY	1				152	546 CENTER STREET	PRIVATE UTILITY EASEMENT	
U-37	36 & 59	CHRISTINE M. KANE			12450	122725			UTILITY	229				152	546 CENTER STREET	PRIVATE UTILITY EASEMENT	
TE-57	59	CHRISTINE M. KANE			12450	122725			TEMP.	322				152	546 CENTER STREET	GRADING (MAX 2:1), LOAM & SEED	
TE-94	59	CHRISTINE M. KANE			12450	122725			TEMP.	154				152	546 CENTER STREET	TREE TRIMMING	
TE-82	59	CHRISTINE M. KANE			12450	122725			TEMP.	704				152	546 CENTER STREET	GRADING (MAX 2:1), LOAM & SEED	
U-39	38 & 59	JAMES & MICHELLE M. BURNS			12450	116419			UTILITY	380				150	554 CENTER STREET	PRIVATE UTILITY EASEMENT	
TE-59	59	JAMES & MICHELLE M. BURNS			12450	116419			TEMP.	1,638				150	554 CENTER STREET	GRADING (MAX 2:1), LOAM & SEED	
U-41	39 & 60	PAUL F. & JOAN K. CHIAMPA			12450	75191			UTILITY	347				205	568 CENTER STREET	PRIVATE UTILITY EASEMENT	
TE-61	60	PAUL F. & JOAN K. CHIAMPA			12450	75191			TEMP.	3,947				205	568 CENTER STREET	GRADING (MAX 2:1), LOAM & SEED & TREE TRIMMING	
U-42	39 & 60	BASTERI FAMILY NOMINEE TRUST			12450	108254			UTILITY	361				164	580 CENTER STREET	PRIVATE UTILITY EASEMENT	
TE-95	60	BASTERI FAMILY NOMINEE TRUST			12450	108254			TEMP.	212				164	580 CENTER STREET	TREE TRIMMING	
U-43	40 & 60	JAMES J. & JEREMY P. OLSZEWSKI	45115	28					UTILITY	93				150	582 CENTER STREET	PRIVATE UTILITY EASEMENT	
U-44	41 & 61	ELIZABETH EGAN-MULLEN	49628	163					UTILITY	114				278	8 WEST STREET	PRIVATE UTILITY EASEMENT	
U-45	41 & 61	ELIZABETH EGAN-MULLEN	49628	163					UTILITY	88				278	8 WEST STREET	PRIVATE UTILITY EASEMENT	
TE-62	61	ELIZABETH EGAN-MULLEN	49628	163					TEMP.	120				278	8 WEST STREET	GRADING (MAX 2:1), LOAM & SEED	
TE-83	61	ELIZABETH EGAN-MULLEN	49628	163					TEMP.	471				278	8 WEST STREET	GRADING (MAX 2:1), LOAM & SEED	
TE-103	61	PHILIP A. & DONNA J. STUTZ	4253	718					TEMP.	241				150	588 CENTER STREET	DRIVEWAY RECONSTRUCTION	
TE-63	61	DONALD W. SWAN	30149	544					TEMP.	555				150	594 CENTER STREET	GRADING (MAX 2:1), LOAM & SEED	
TE-64	62	SARA A. ELLIS & DAN M., JR. DAVIS	34442	339					TEMP.	316				105	606 CENTER STREET	GRADING (MAX 2:1), LOAM & SEED	
TE-65	62	BRENDA J. MALLET & THOMAS A. DENITTO	44134	168					TEMP.	600				200	609 CENTER STREET	GRADING (MAX 2:1), LOAM & SEED	
TE-66	62	SAMANTHA H. HELLER			28688	123579			TEMP.	299				100	610 CENTER STREET	GRADING (MAX 2:1), LOAM & SEED	

PEMBROKE CENTER STREET			
STATE	FED. AID PROJ. NO.	SHEET NO.	TOTAL SHEETS
MA	-	13	62
PROJECT FILE NO.		600380	

PRELIMINARY RIGHT OF WAY
PARCEL SUMMARY SHEETS
SHEET 9 OF 9

PARCEL NO.	PLAN SHEET NO.	TITLEHOLDER	TITLE REFERENCE				AREA (S.F. +/-)						TOTAL PROPERTY AREA (S.F.)	FRONTAGE ON ROW PLAN (FT.)	PROPERTY ADDRESS	REMARKS	LAND RESTRICTION FROM THE DEED
			DEED BOOK	PAGE NO.	LCC NO.	CERT NO.	TAKEN		EASEMENT		TOTAL TAKEN	REMAINING					
							CITY	STATE	TYPE	AREA							
TE-67	62	HARRIETTE M. & LESLIE ANN MADDEN	21275	106					TEMP.	354				100	614 CENTER STREET	GRADING (MAX 2:1), LOAM & SEED	
U-46	42 & 62	NATASHA MILES	52173	347					UTILITY	88				114	615 CENTER STREET	PRIVATE UTILITY EASEMENT	

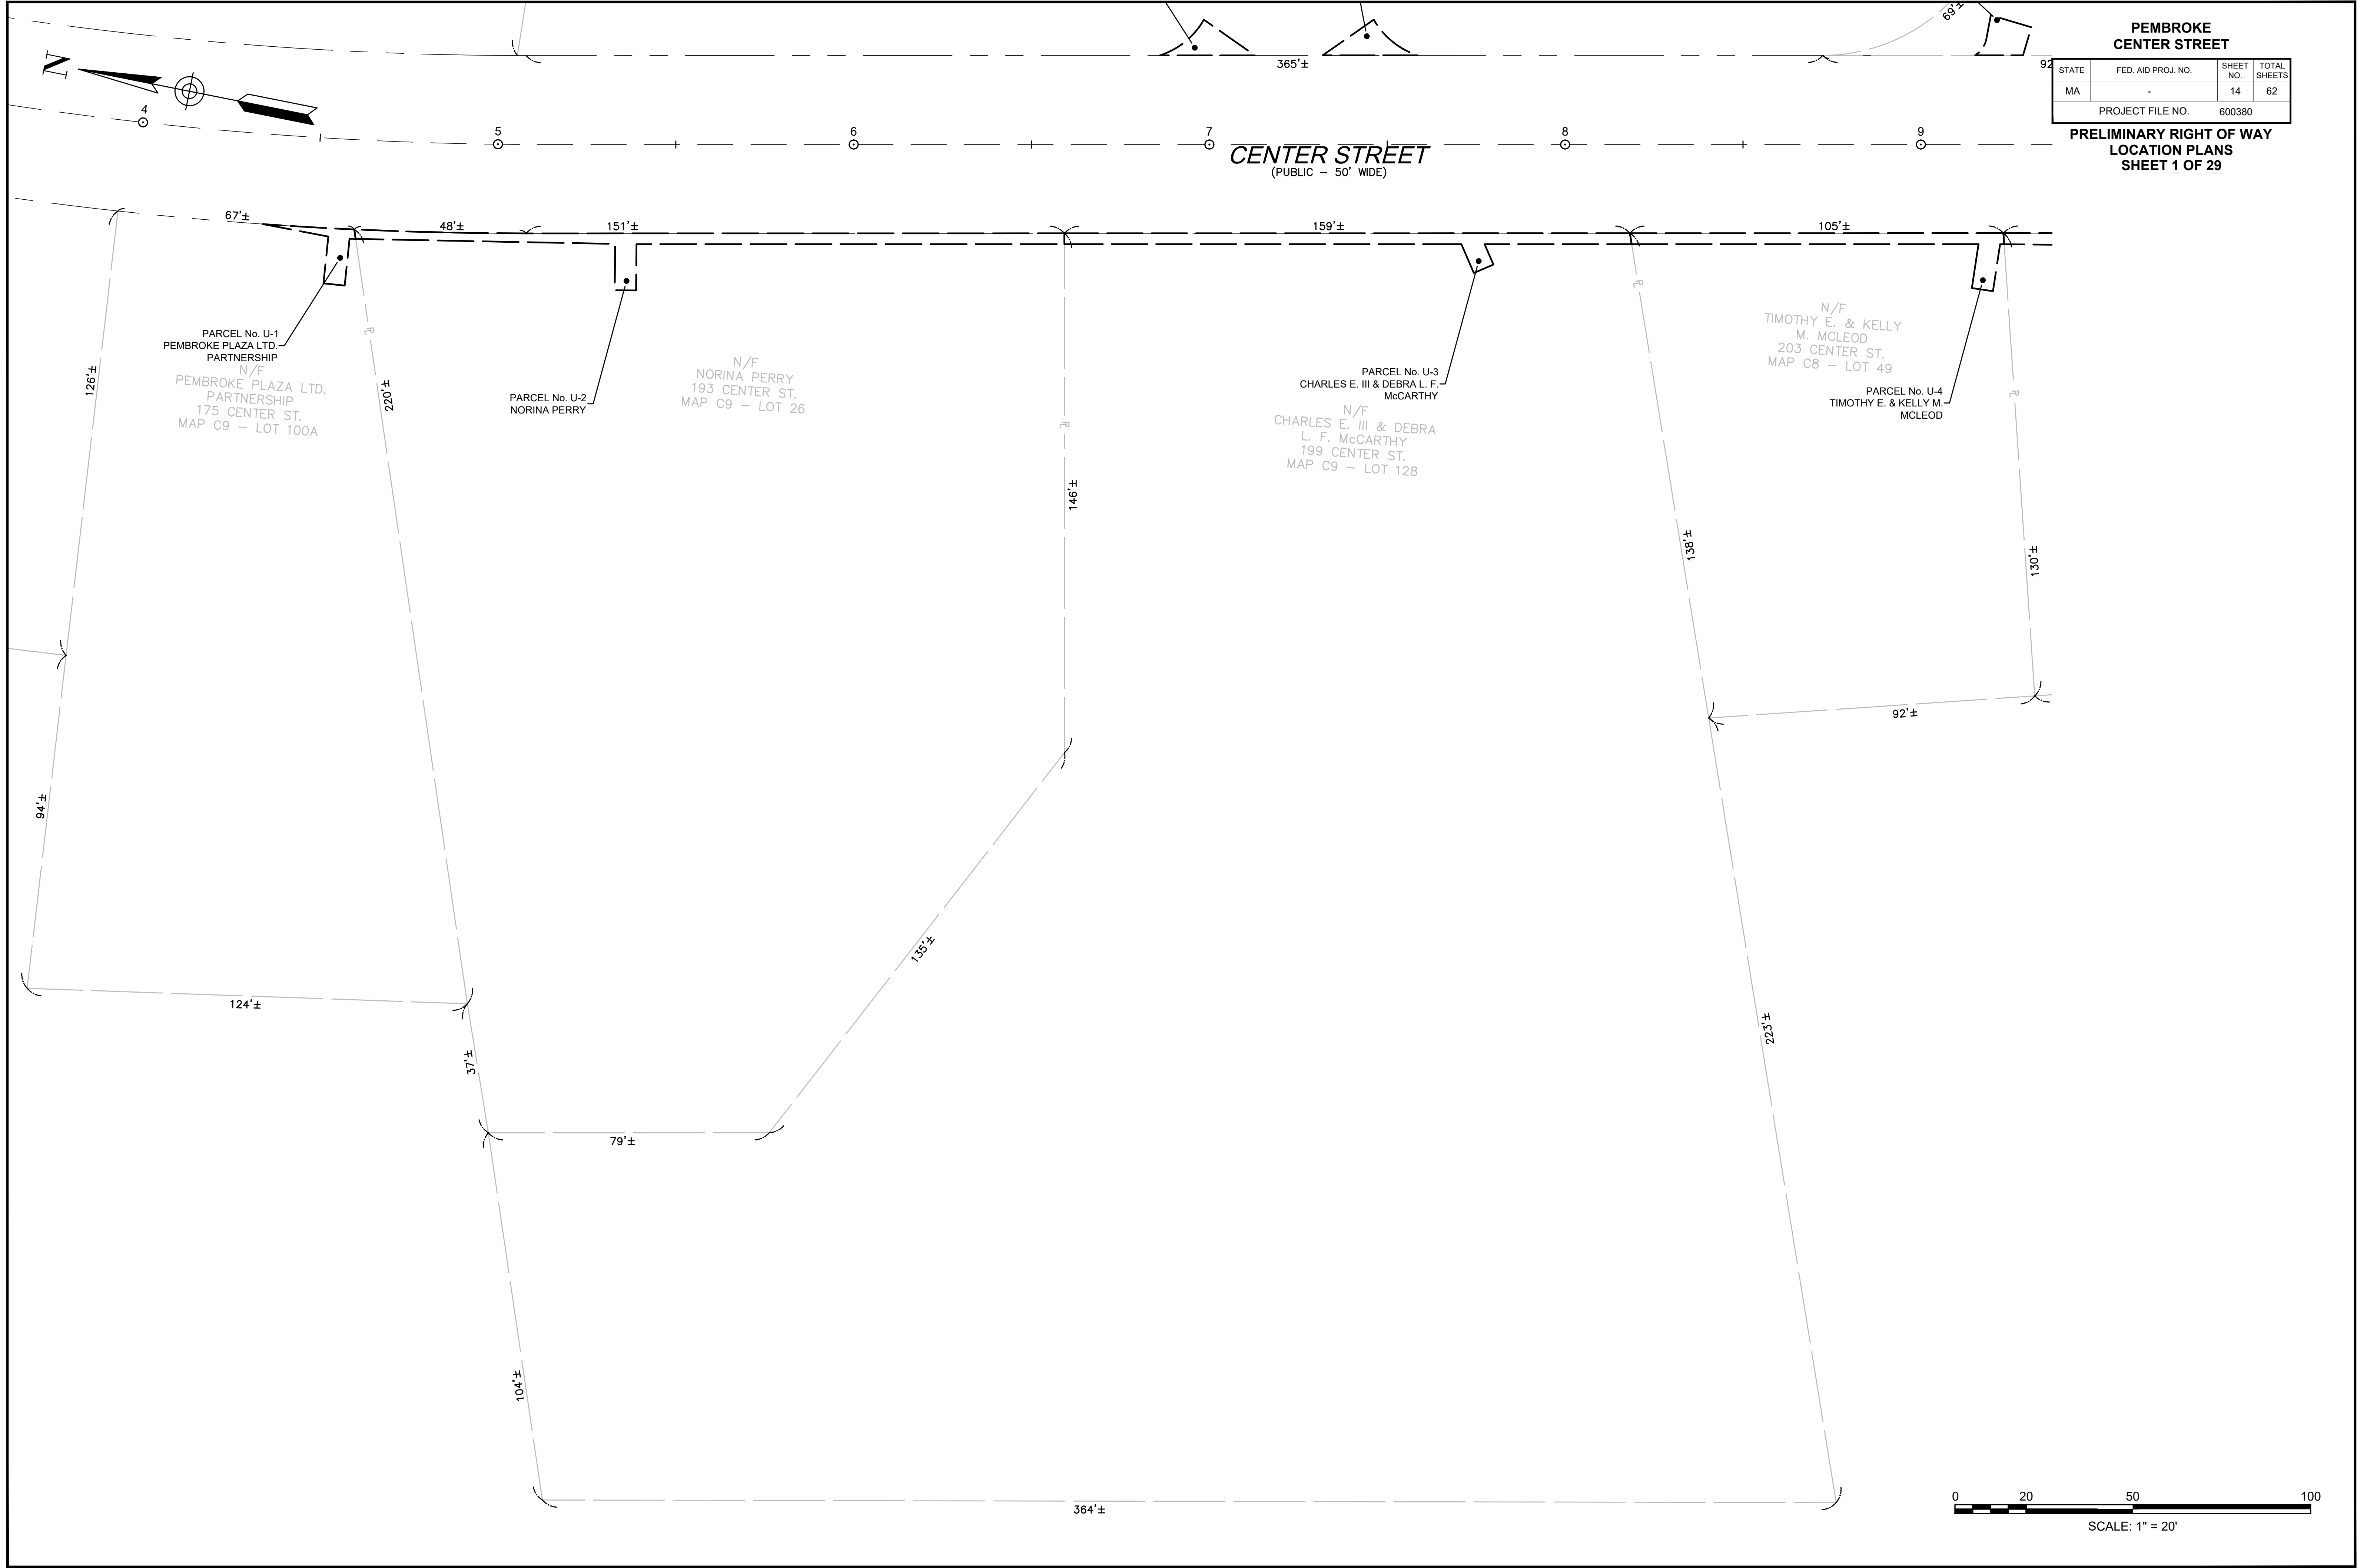

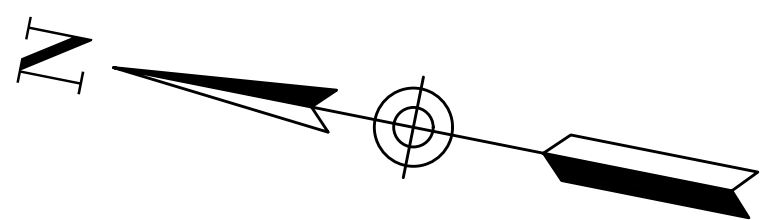


PEMBROKE CENTER STREET			
STATE	FED. AID PROJ. NO.	SHEET NO.	TOTAL SHEETS
MA	-	15	62
PROJECT FILE NO.		600380	


PRELIMINARY RIGHT OF WAY
LOCATION PLANS
SHEET 2 OF 29



PEMBROKE CENTER STREET			
STATE	FED. AID PROJ. NO.	SHEET NO.	TOTAL SHEETS
MA	-	16	62
PROJECT FILE NO.		600380	


PRELIMINARY RIGHT OF WAY
LOCATION PLANS
SHEET 3 OF 29

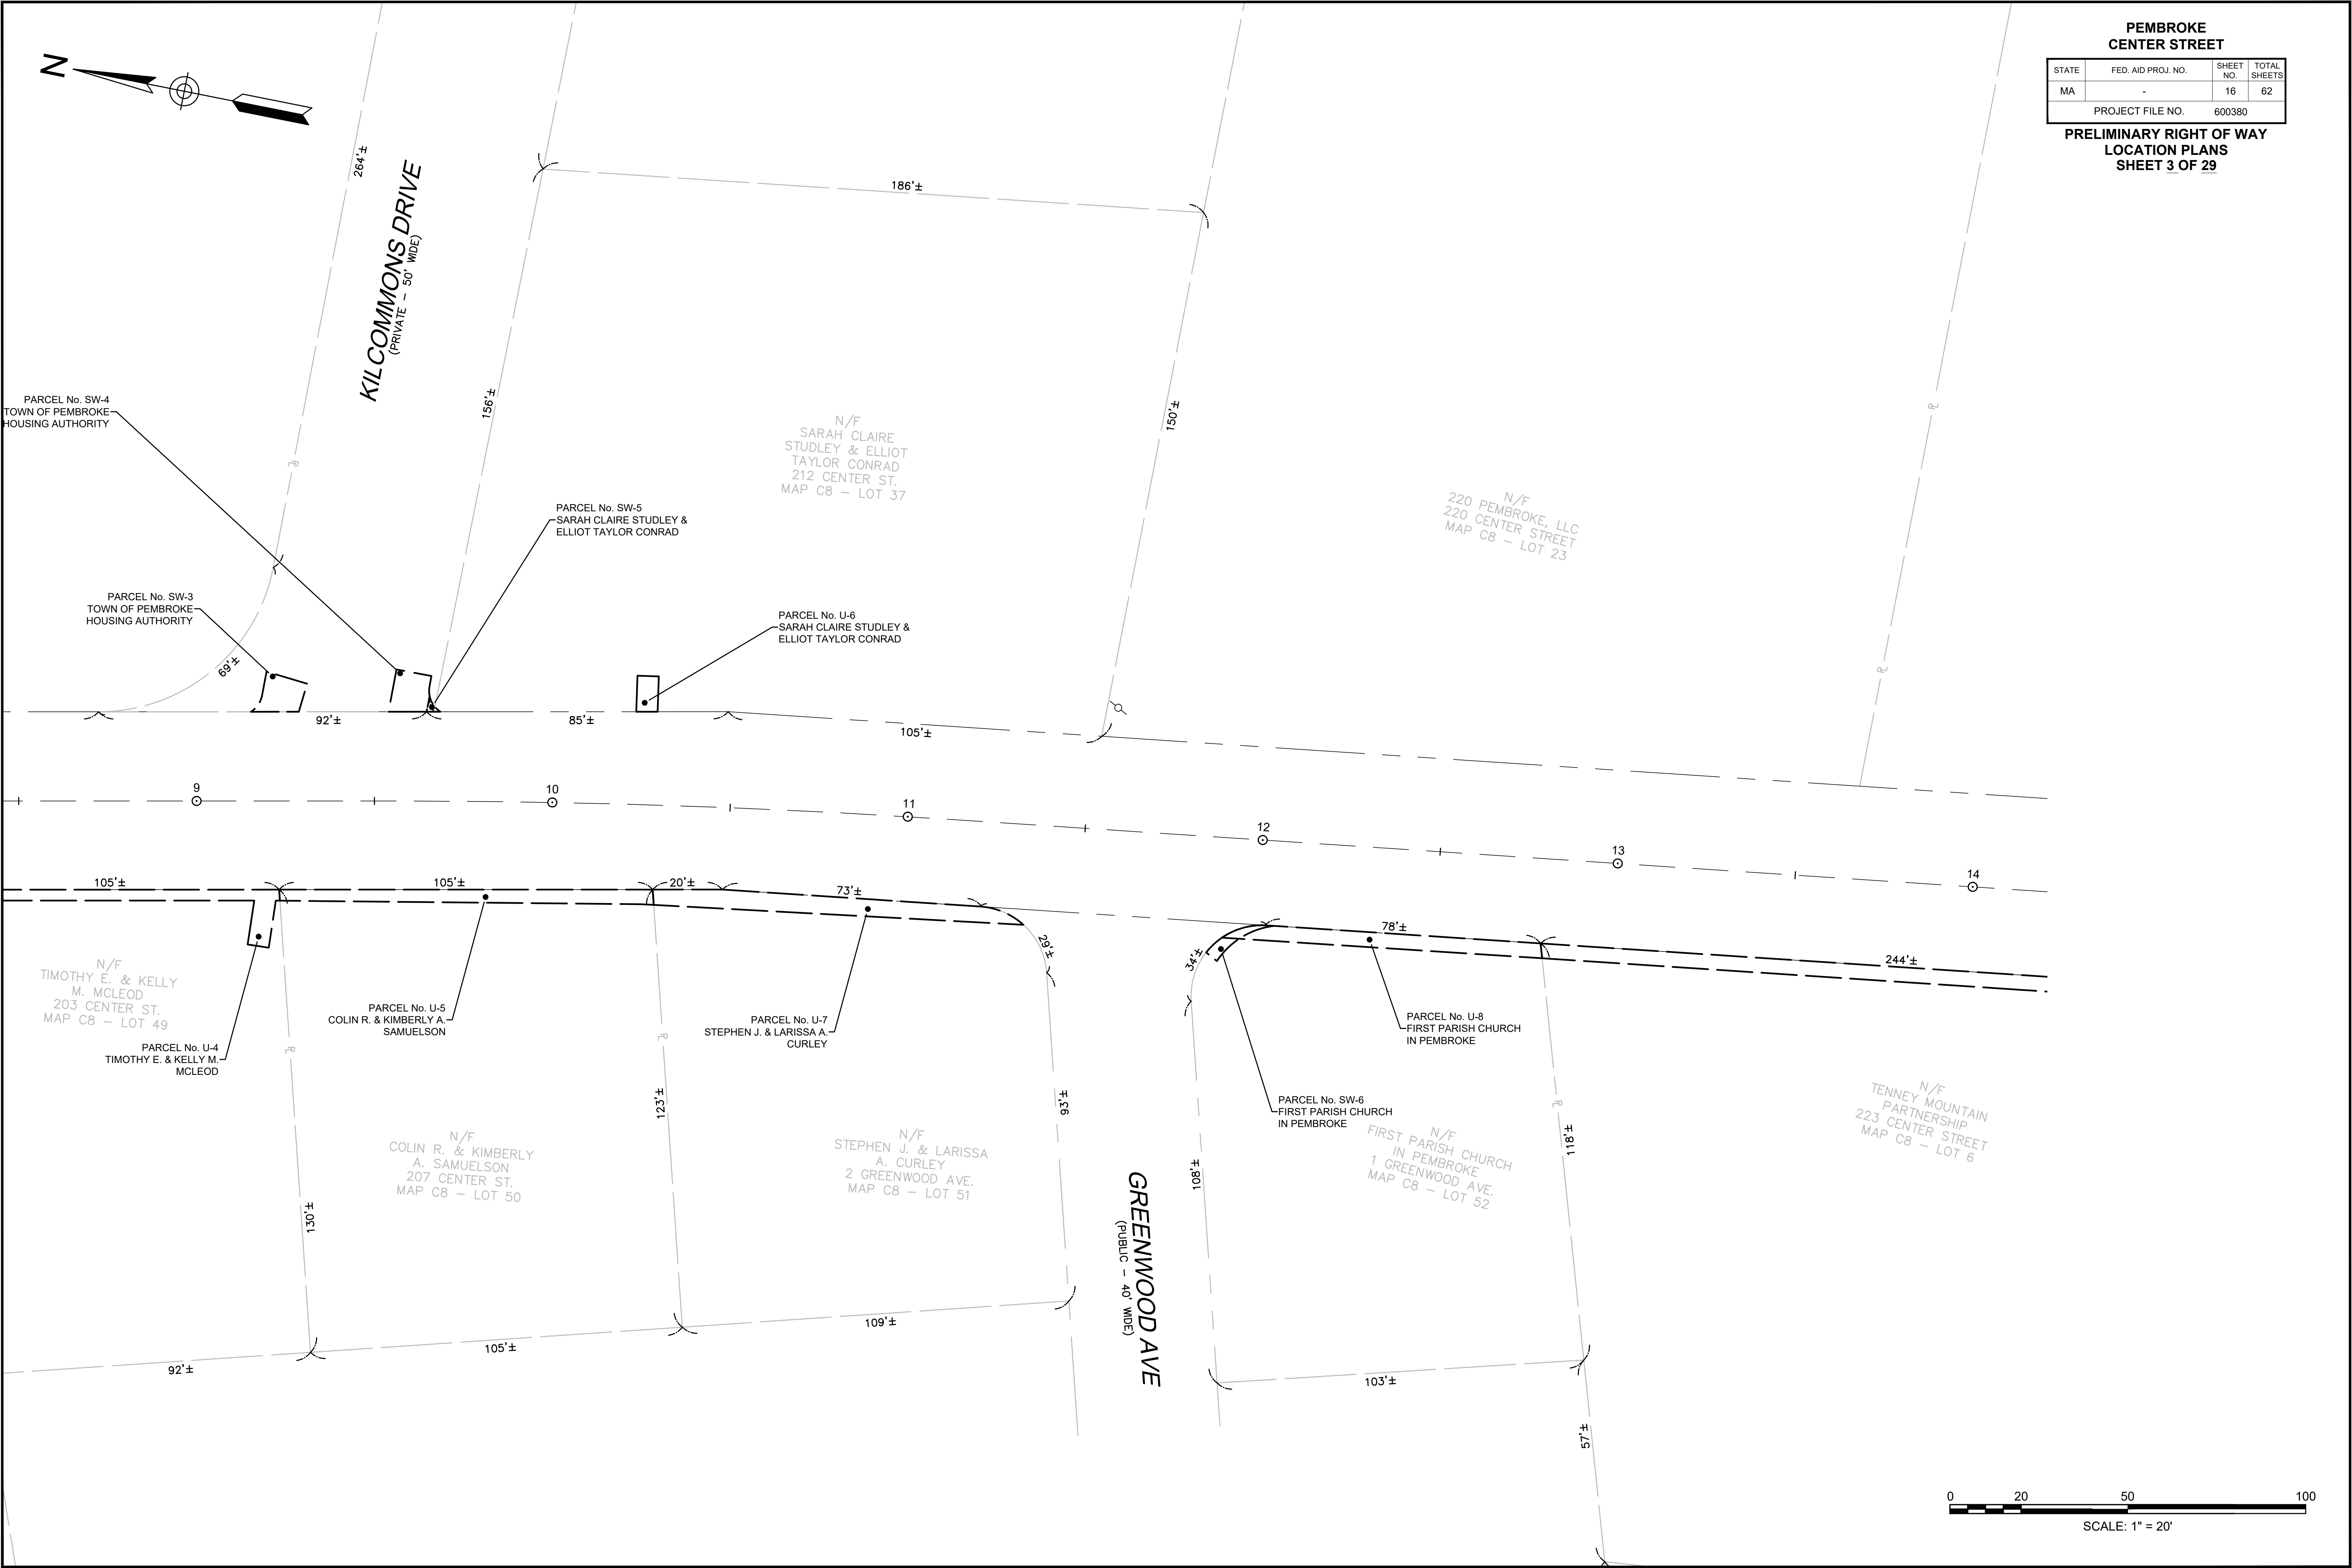


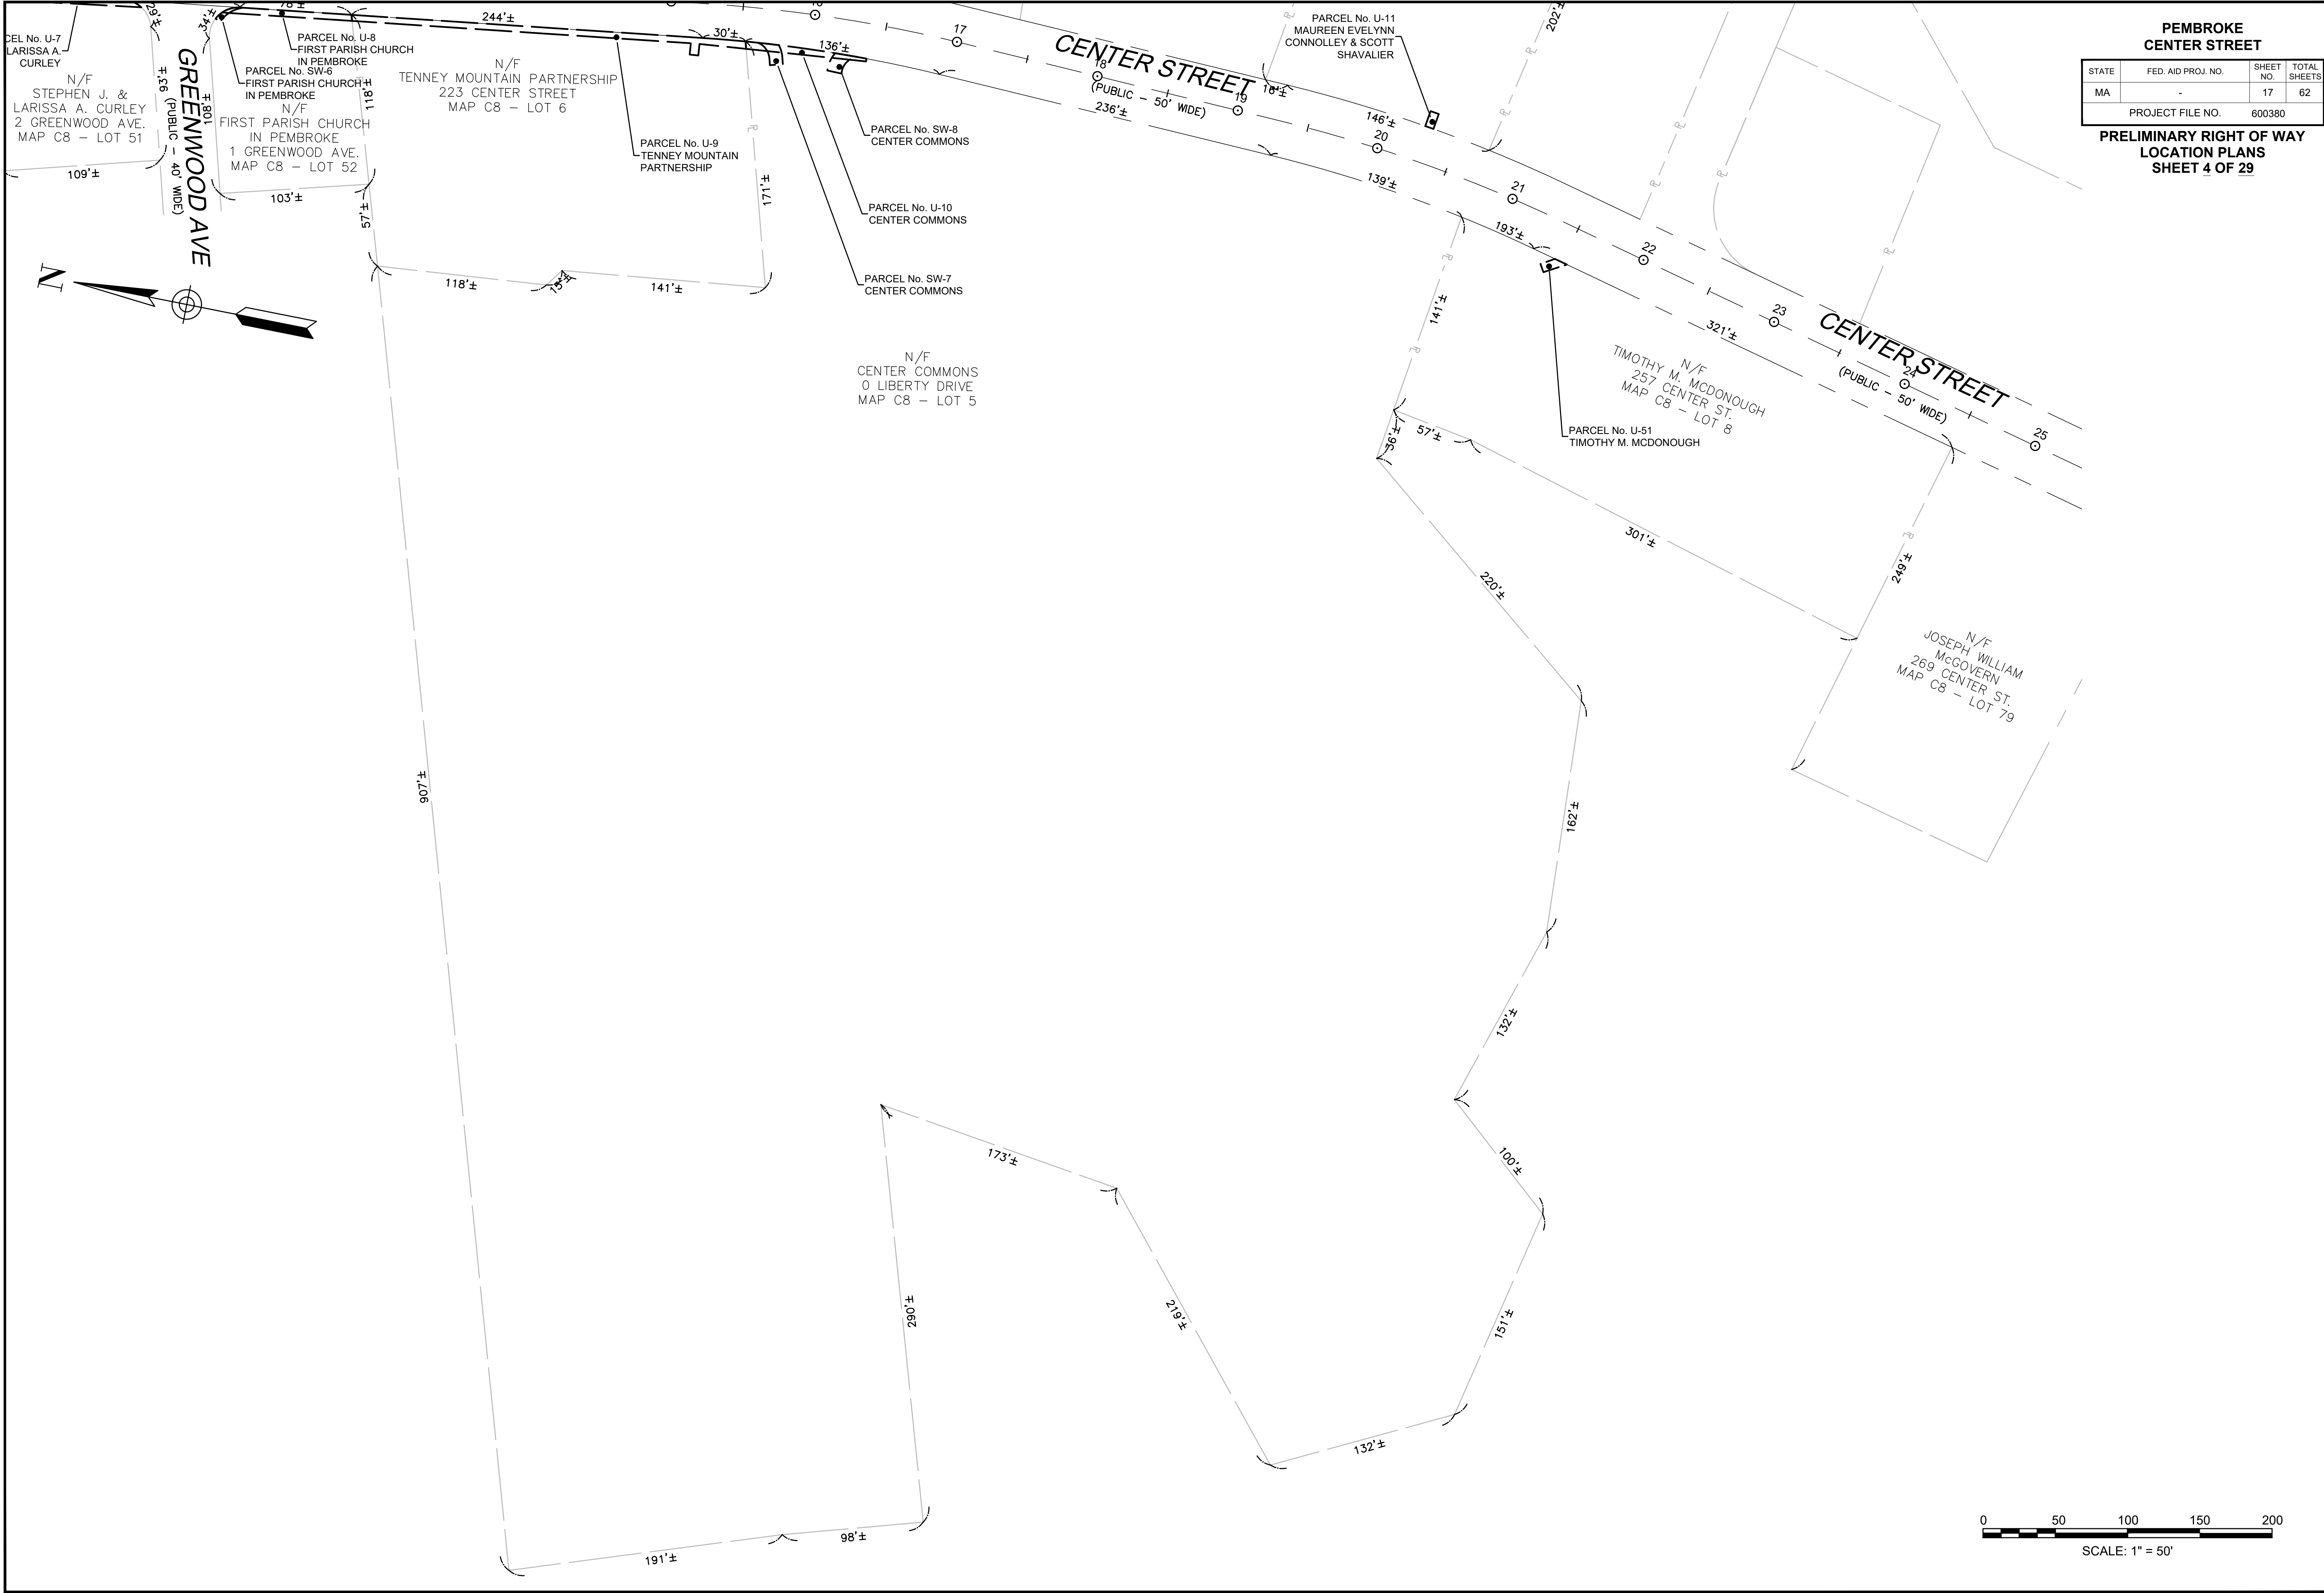

PEMBROKE CENTER STREET			
STATE	FED. AID PROJ. NO.	SHEET NO.	TOTAL SHEETS
MA	-	17	62
PROJECT FILE NO.		600380	

PRELIMINARY RIGHT OF WAY
LOCATION PLANS
SHEET 4 OF 29


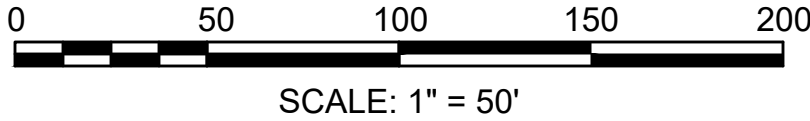


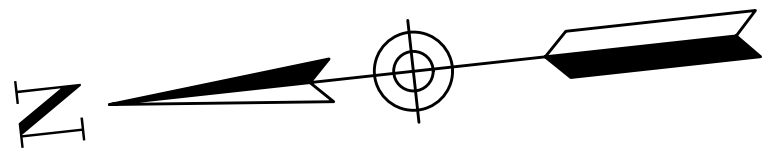


**PEMBROKE
CENTER STREET**


STATE	FED. AID PROJ. NO.	SHEET NO.	TOTAL SHEETS
MA	-	18	62
PROJECT FILE NO.		600380	

**PRELIMINARY RIGHT OF WAY
LOCATION PLANS
SHEET 5 OF 29**

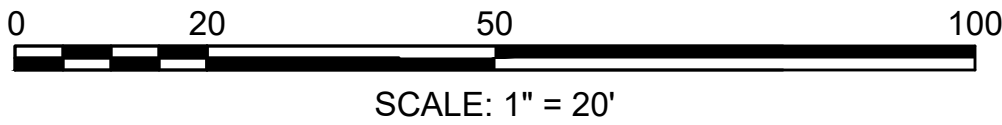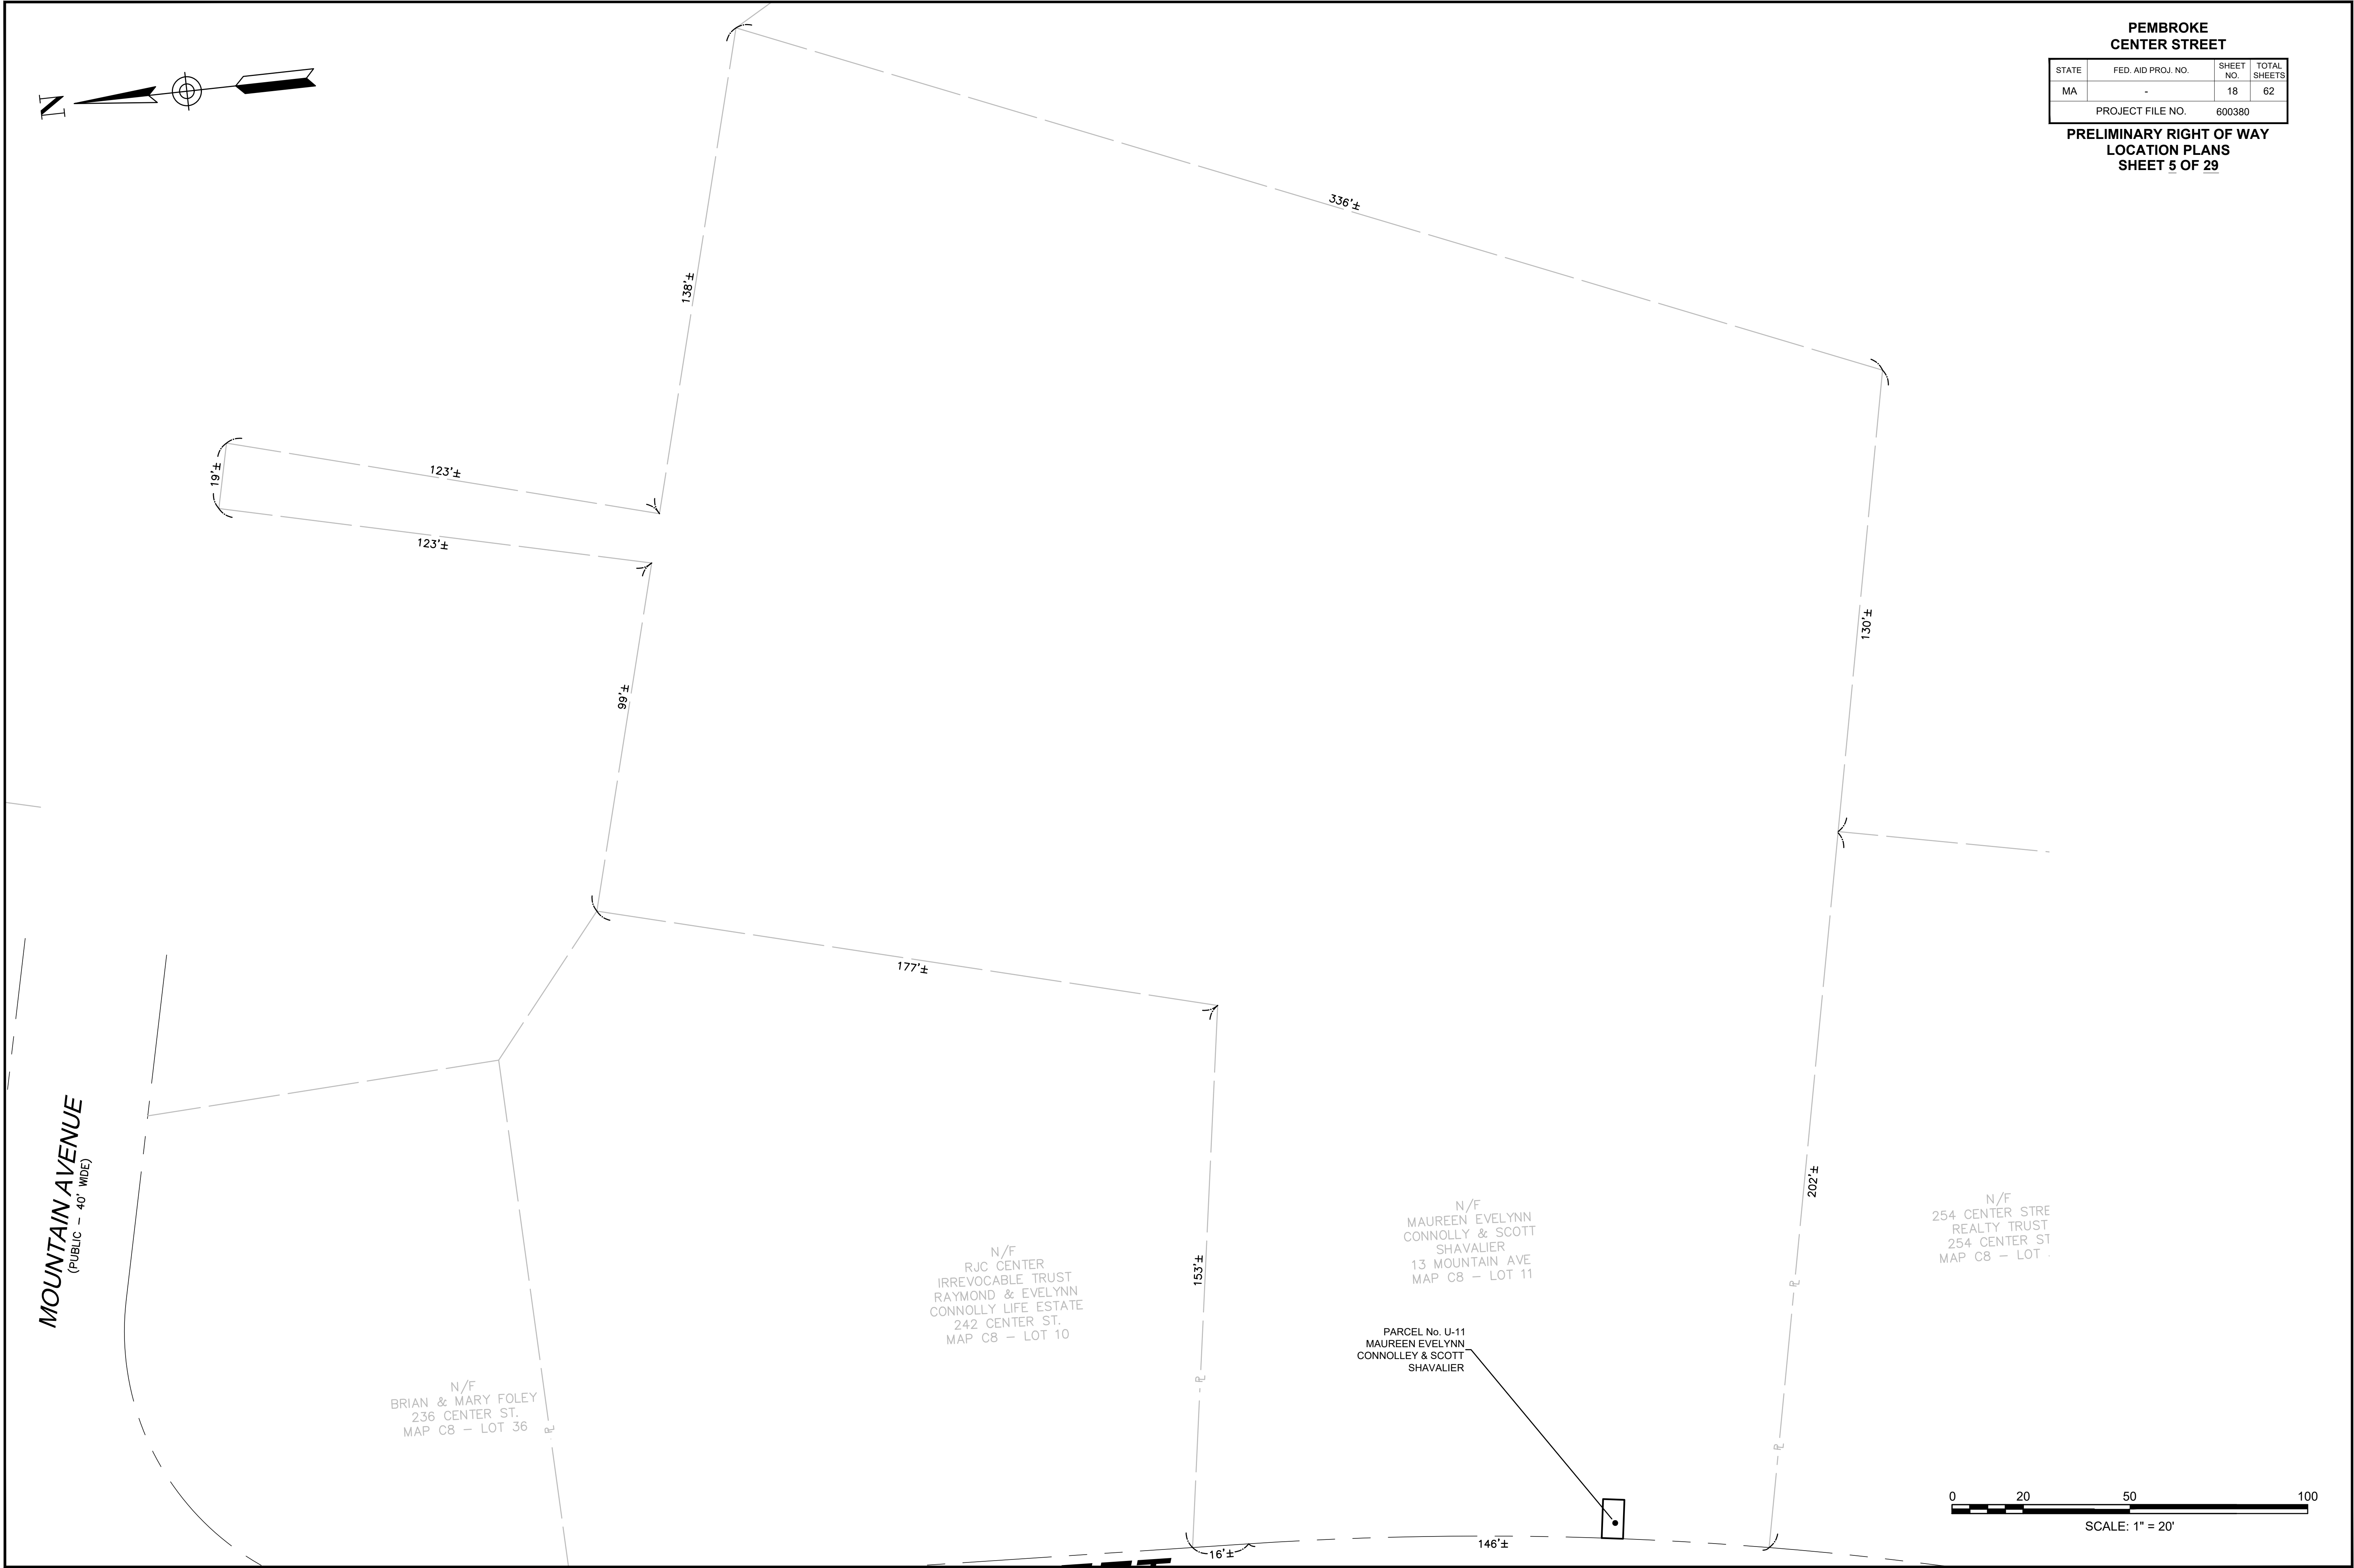

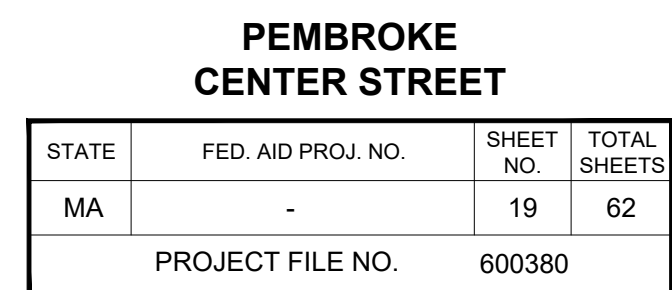

PRELIMINARY RIGHT OF WAY
LOCATION PLANS
SHEET 6 OF 29

 

QUEENS BROOK ROAD
(PUBLIC - VARIABLE WIDTH)

N/F
ROBERT & GAIL FOLEY
279 CENTER ST.
MAP C8 - LOT 18

N/F
WOODLAND NOMINEE
TRUST
285 CENTER ST.
MAP C8 - LOT 17

PARCEL No. U-52
WOODLAND NOMINEE TRUST


CENTER STREET
(PUBLIC)


PA1
28
MA

PEMBROKE
CENTER STREET

STATE	FED. AID PROJ. NO.	SHEET NO.	TOTAL SHEETS
MA	-	20	62
PROJECT FILE NO.		600380	

PRELIMINARY RIGHT OF WAY
LOCATION PLANS
SHEET 7 OF 29

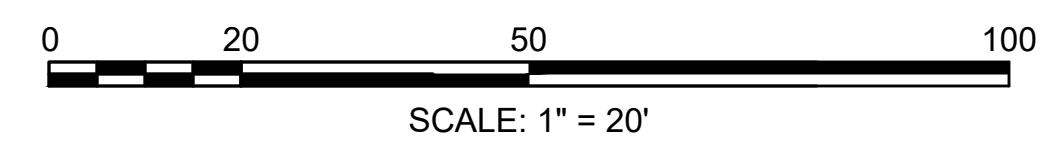

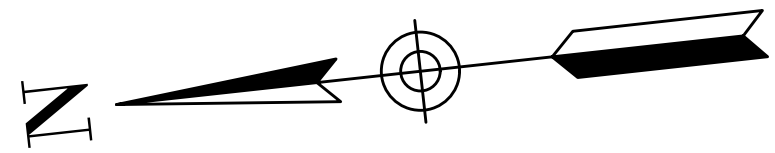

N/F
GABHALTAIS TEAGHLAIGH LLC
300 CENTER ST.
MAP C7 - LOT 25

PEMBROKE
CENTER STREET

STATE	FED. AID PROJ. NO.	SHEET NO.	TOTAL SHEETS
MA	-	21	62

PROJECT FILE NO. 600380

PRELIMINARY RIGHT OF WAY
LOCATION PLANS
SHEET 8 OF 29

HOBOMOCK STREET
(PUBLIC - VARIABLE WIDTH)

CENTER STREET
(PUBLIC - 50' WIDE)

N/F
305 CENTER STREET
REALTY TRUST
305 CENTER ST.
MAP C7 - LOT 2A

PARCEL No. U-12
PATRICK T. CROSS

N/F
PATRICK T. CROSS
311 CENTER ST.
MAP C7 - LOT 3A


PARCEL No. U-13
TK INVESTMENTS LLC

N/F
TK INVESTMENTS LLC
319 CENTER ST.
MAP C7 - LOT 3

PARCEL No. U-14
TK INVESTMENTS LLC


ROCCO N/F
MICHELANGELO
329 CENTER ST.
MAP C7 - LOT 4

N/F
DAVID A. SMITH
NANCY C. SMITH

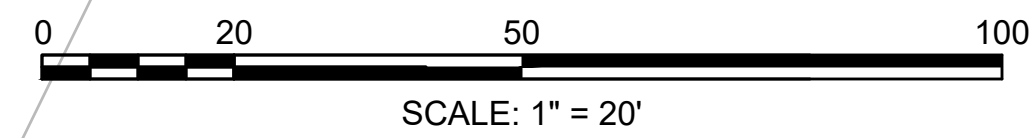


PEMBROKE CENTER STREET			
STATE	FED. AID PROJ. NO.	SHEET NO.	TOTAL SHEETS
MA	-	22	62
PROJECT FILE NO.		600380	

PRELIMINARY RIGHT OF WAY
LOCATION PLANS
SHEET 9 OF 29

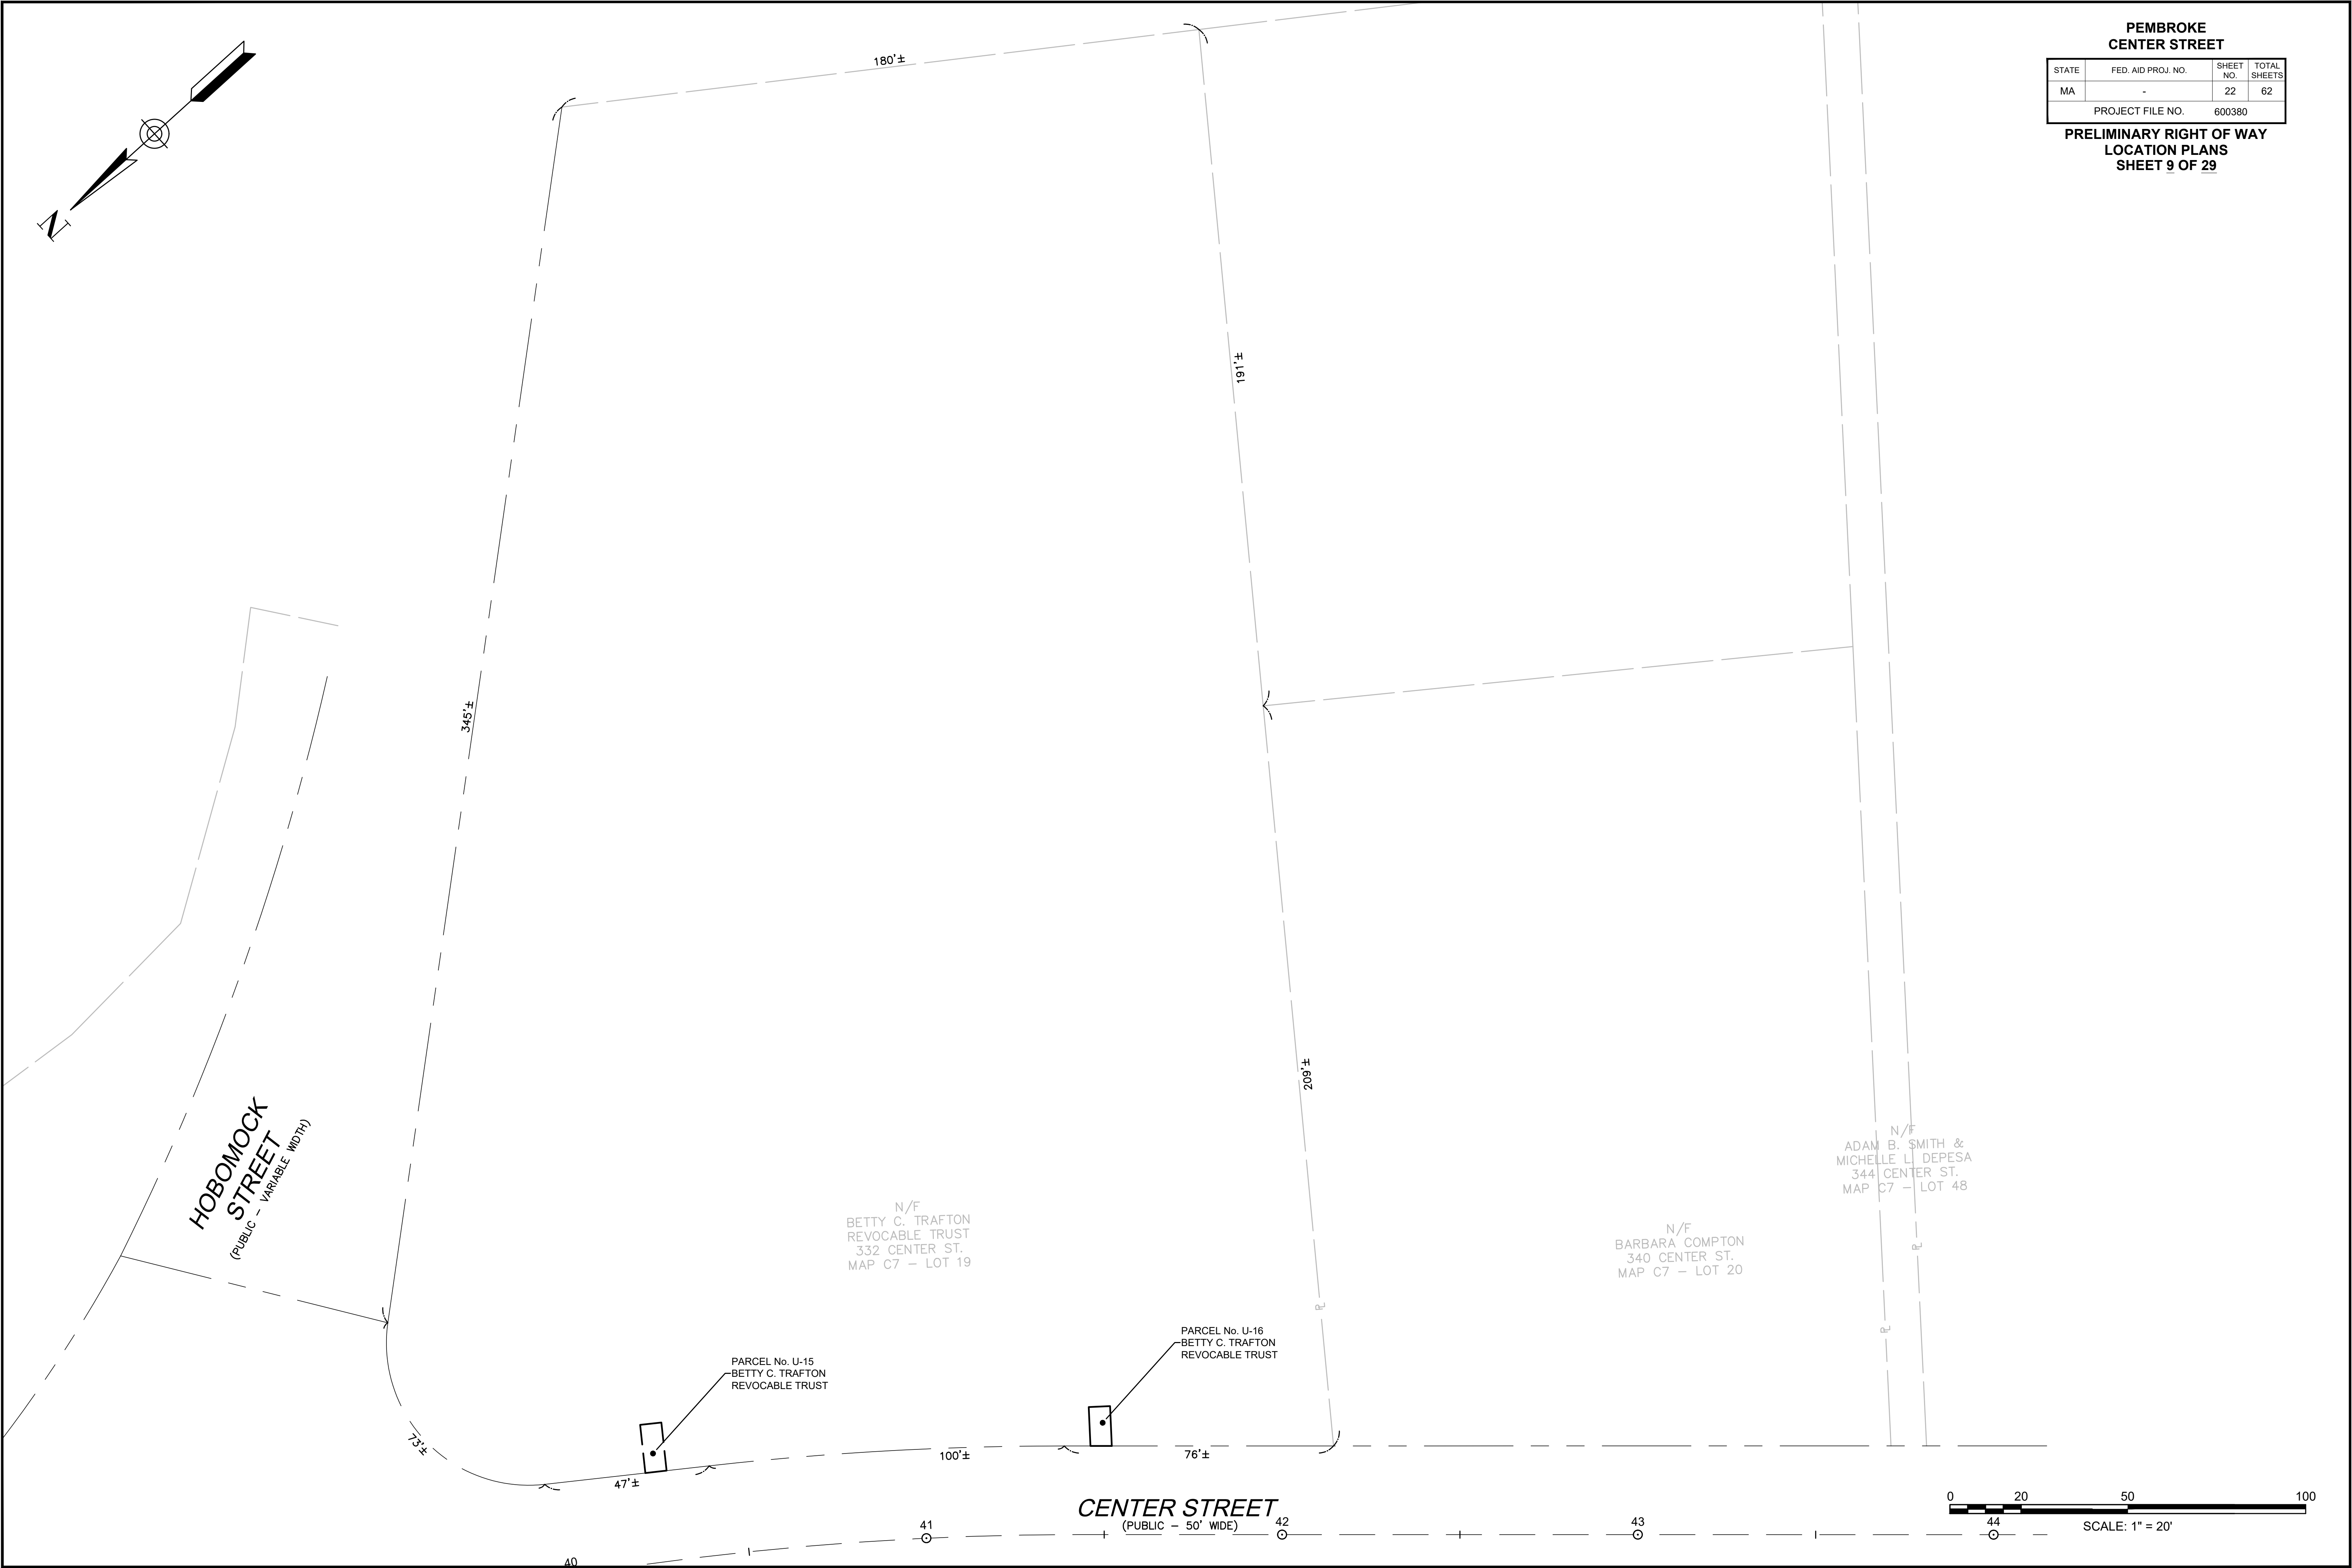


PEMBROKE CENTER STREET			
STATE	FED. AID PROJ. NO.	SHEET NO.	TOTAL SHEETS
MA	-	23	62
PROJECT FILE NO.		600380	

PRELIMINARY RIGHT OF WAY
LOCATION PLANS
SHEET 10 OF 29

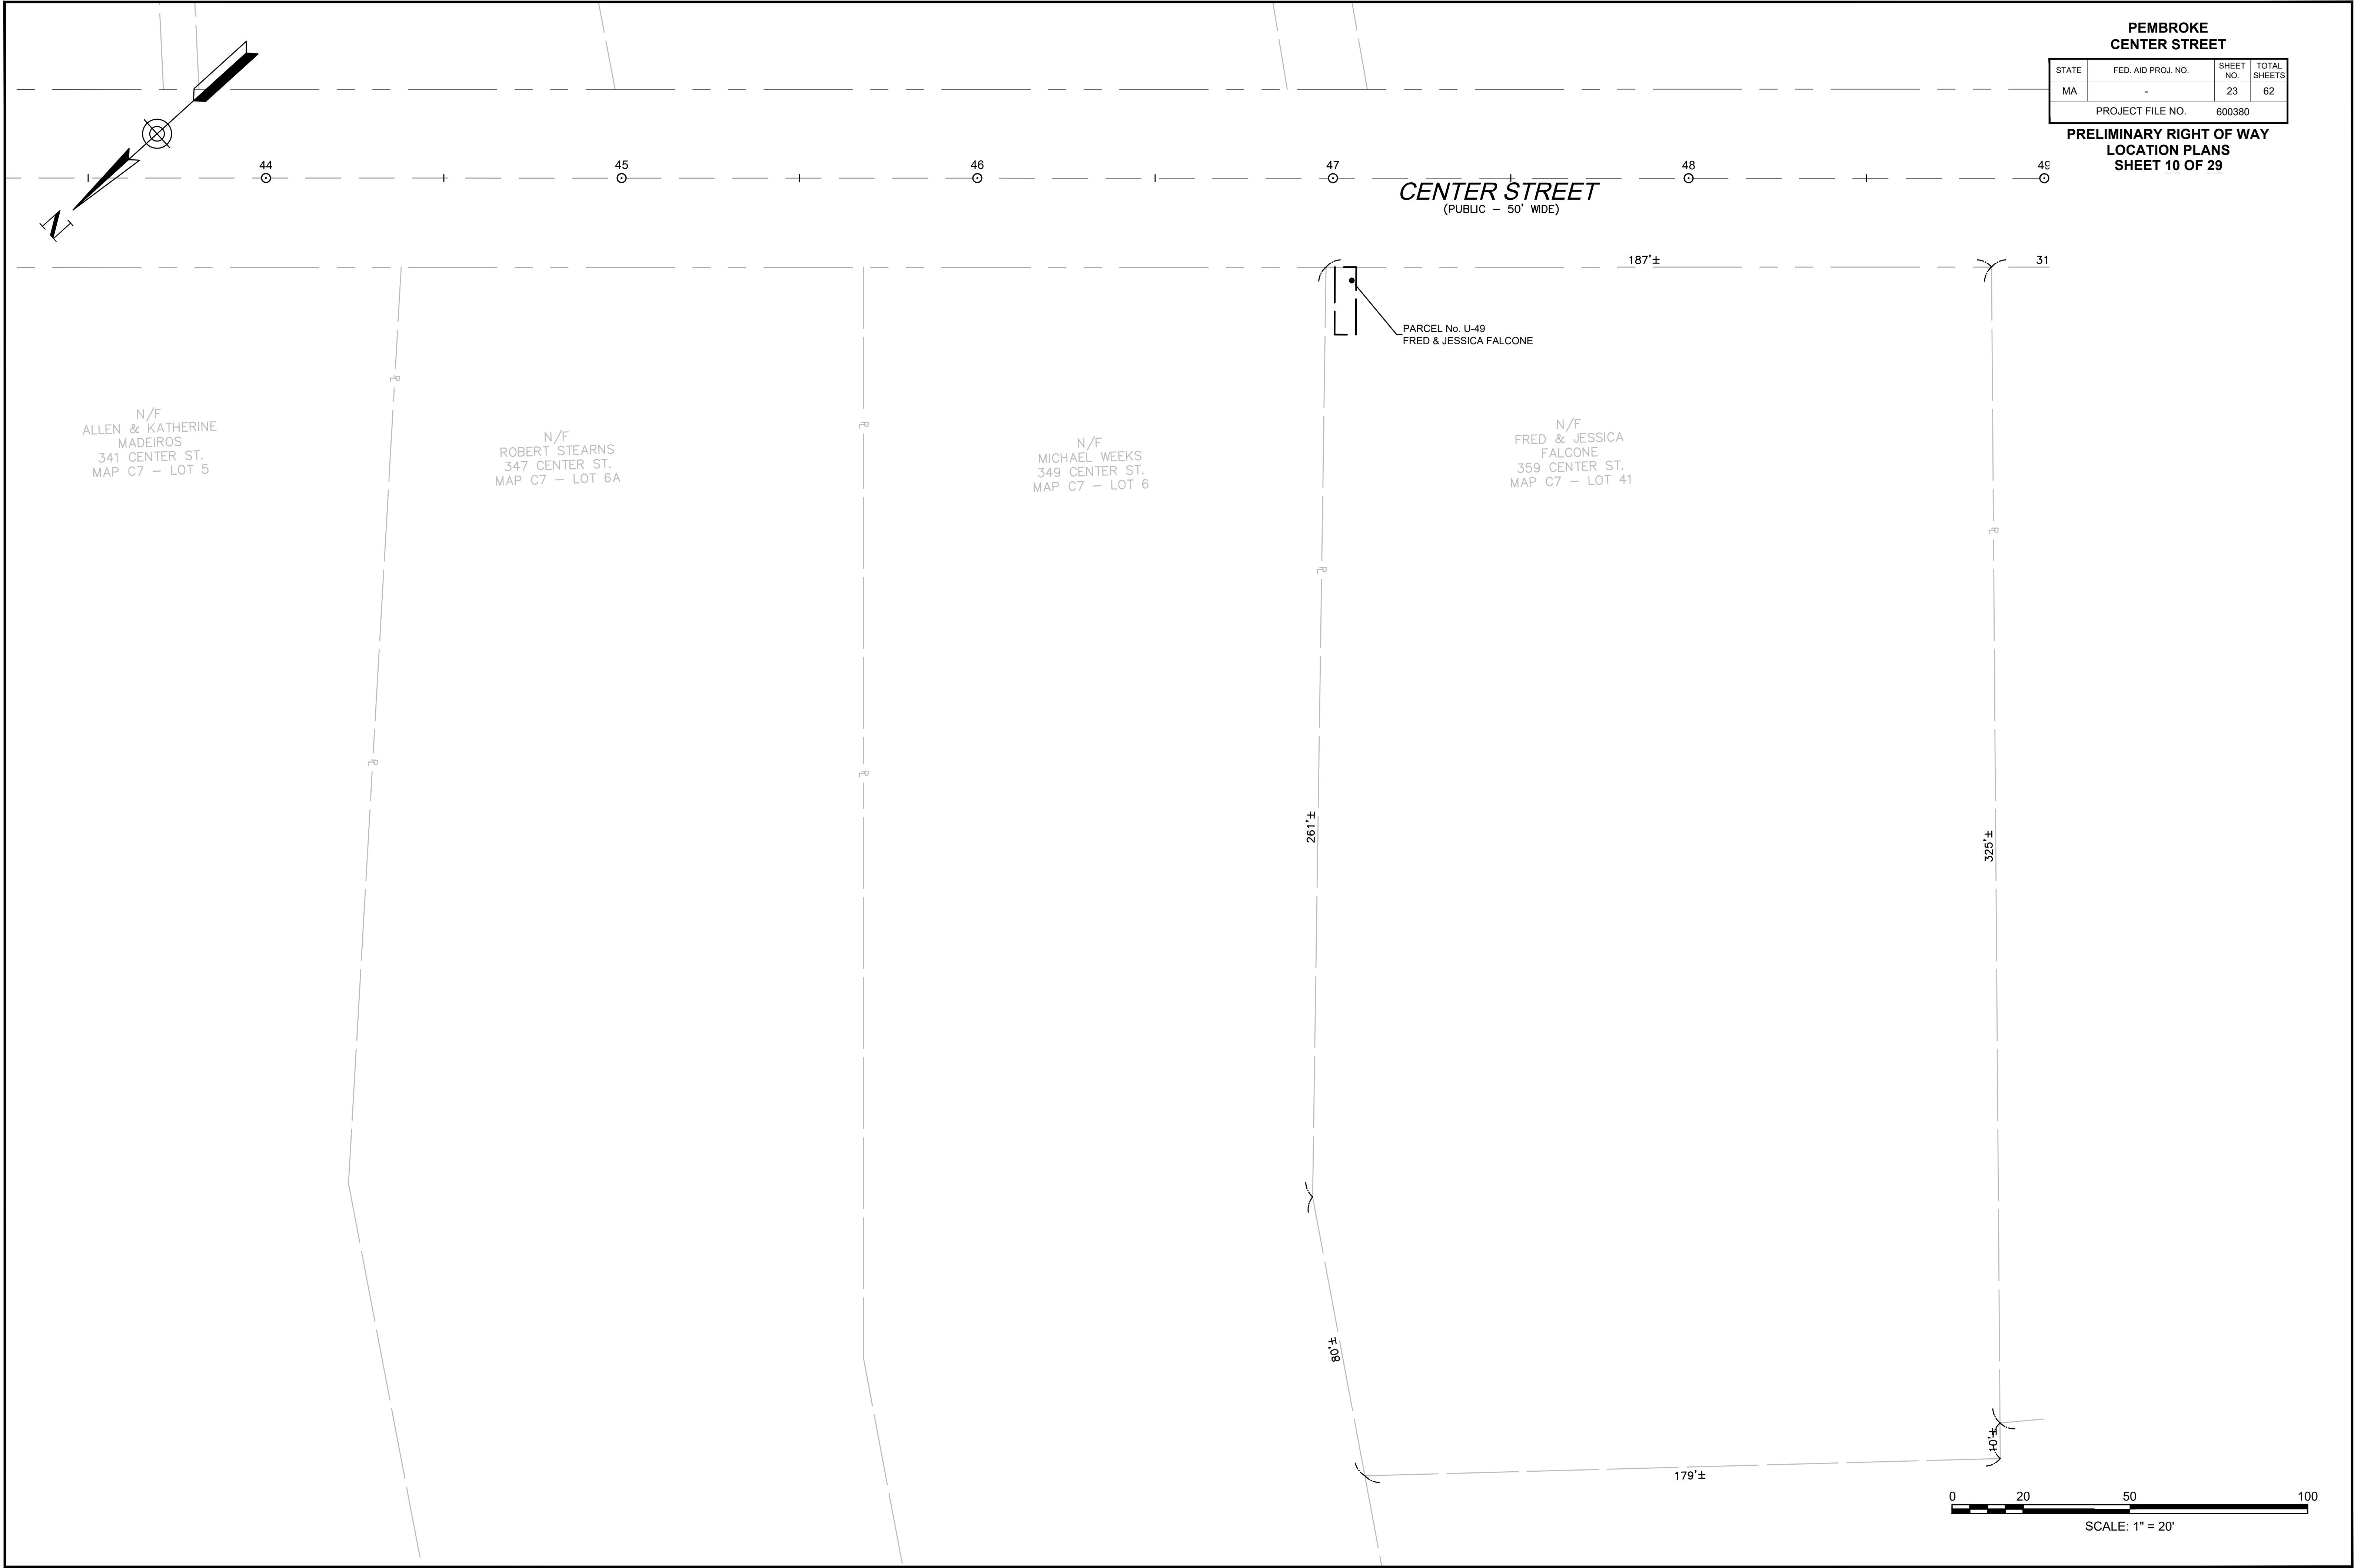

PEMBROKE CENTER STREET			
STATE	FED. AID PROJ. NO.	SHEET NO.	TOTAL SHEETS
MA	-	24	62
PROJECT FILE NO.		600380	


PRELIMINARY RIGHT OF WAY
LOCATION PLANS
SHEET 11 OF 29

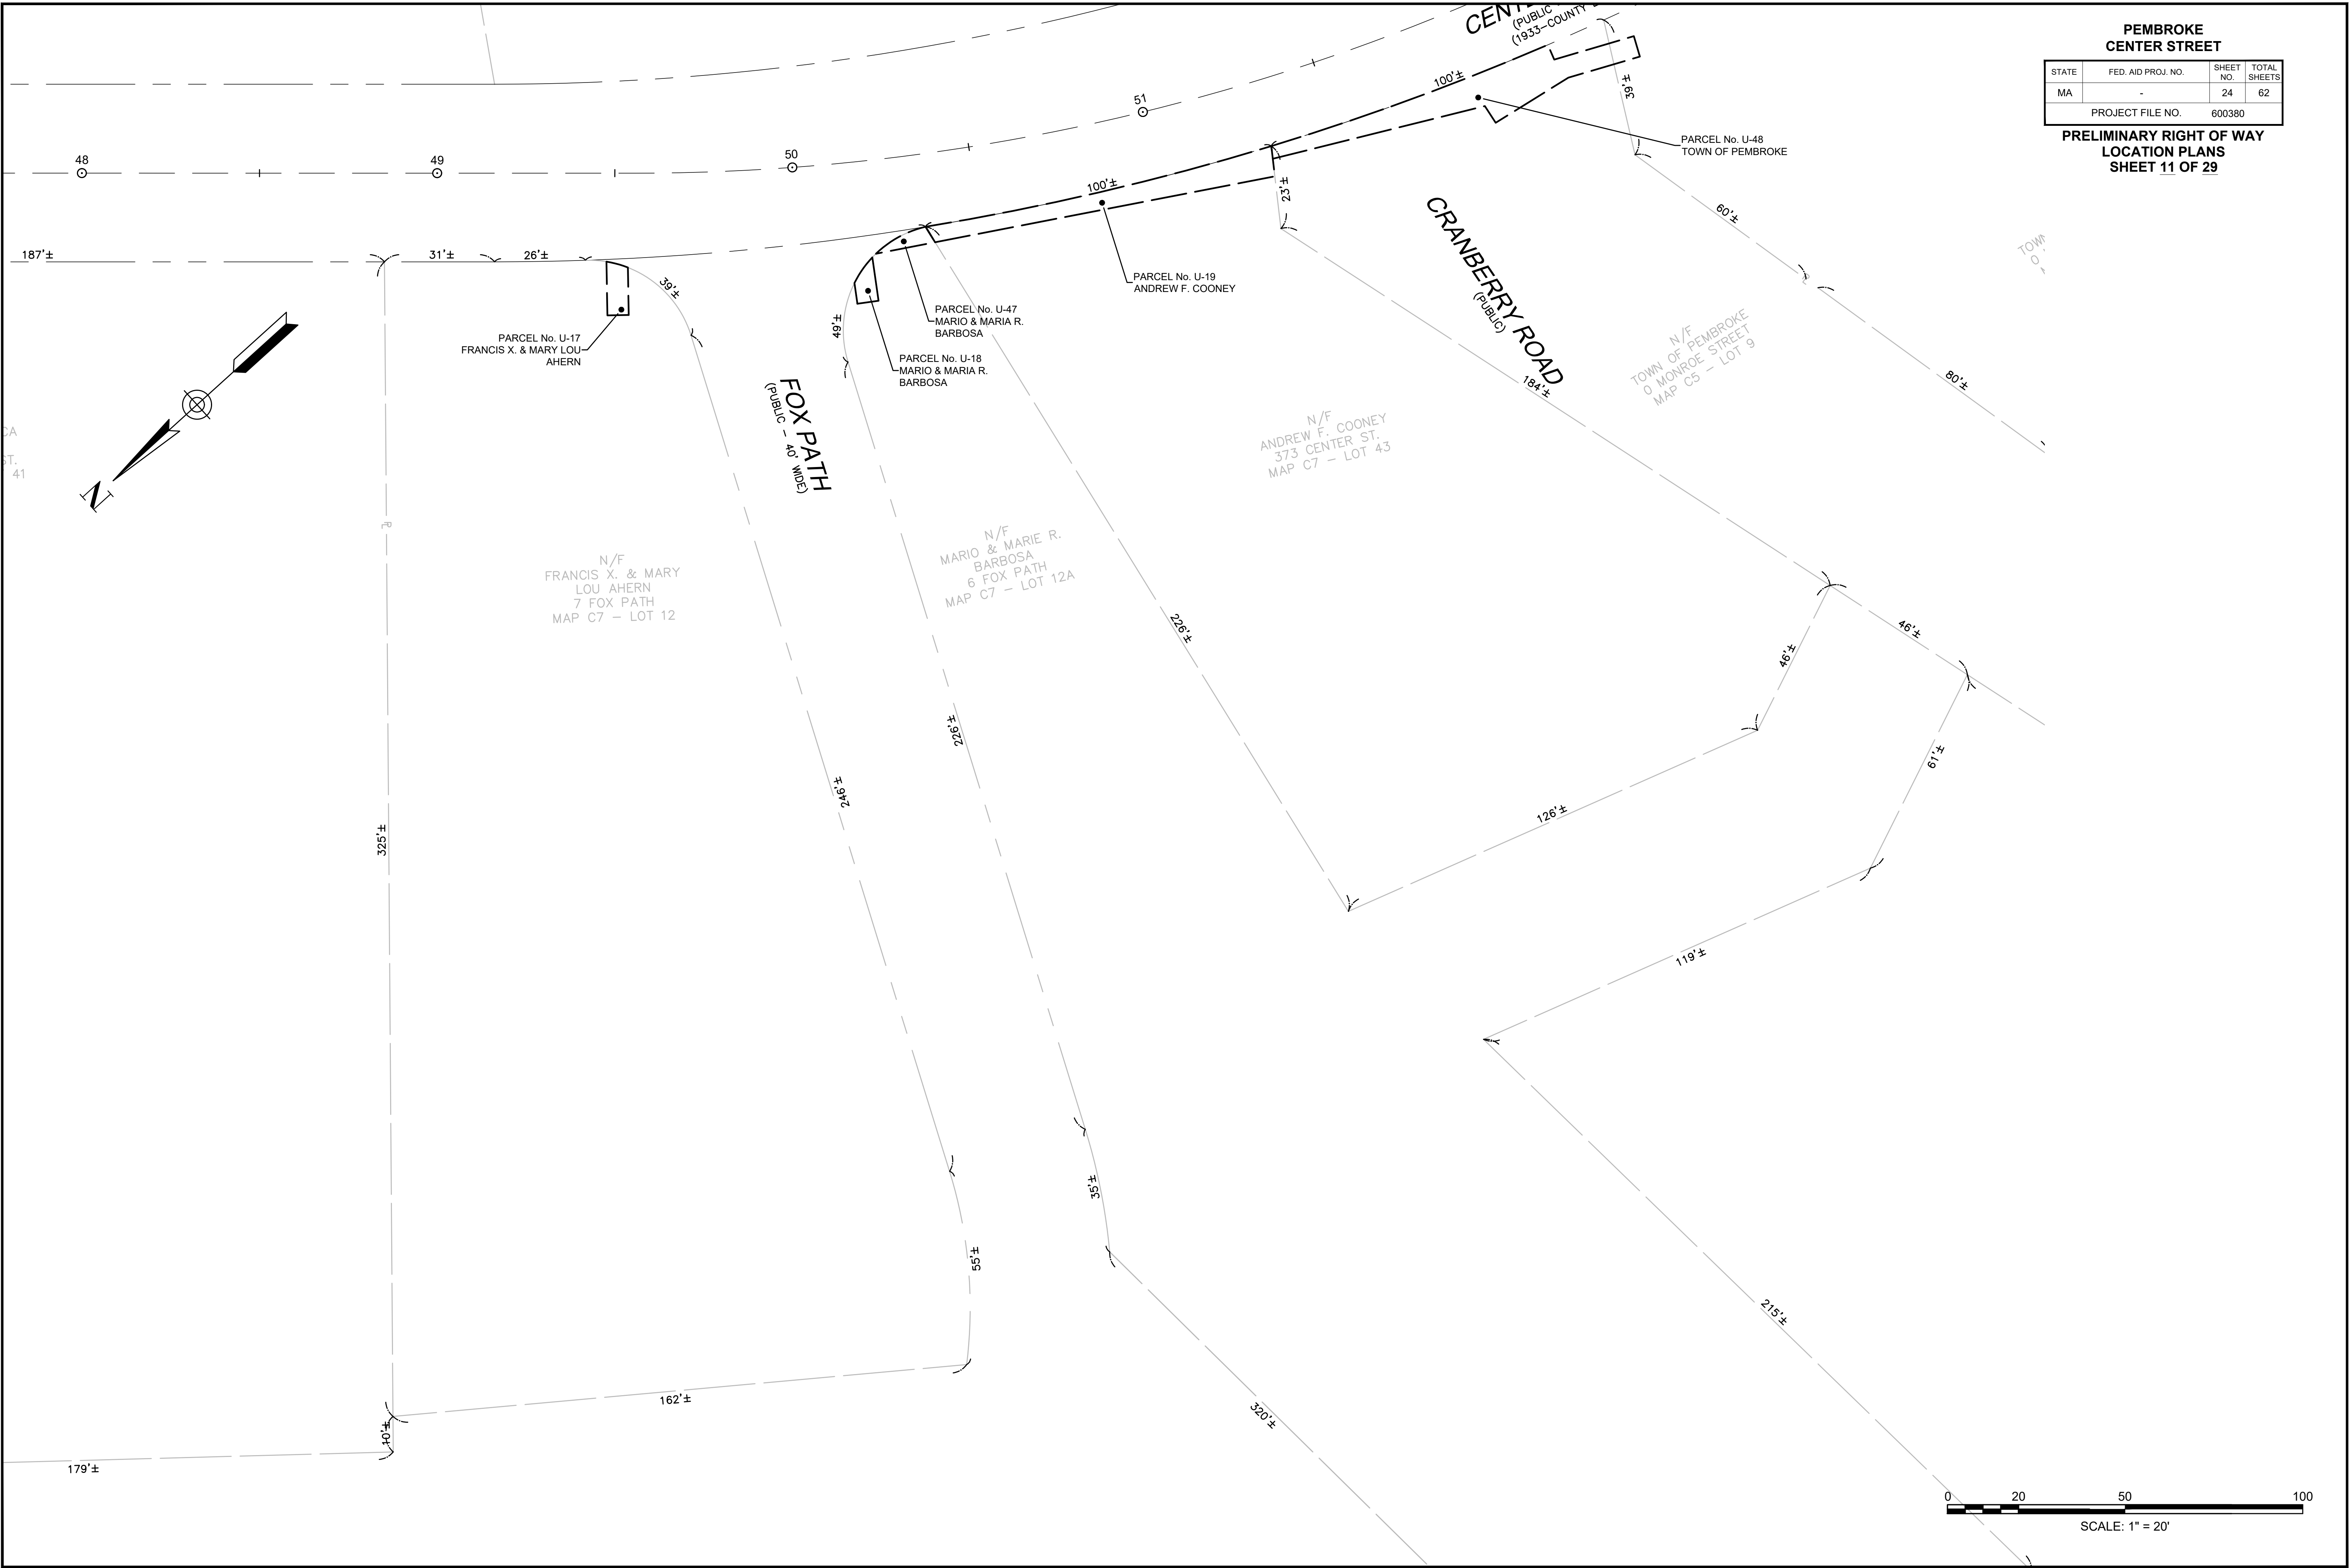

PEMBROKE CENTER STREET			
STATE	FED. AID PROJ. NO.	SHEET NO.	TOTAL SHEETS
MA	-	26	62
PROJECT FILE NO.		600380	

PRELIMINARY RIGHT OF WAY
LOCATION PLANS
SHEET 13 OF 29



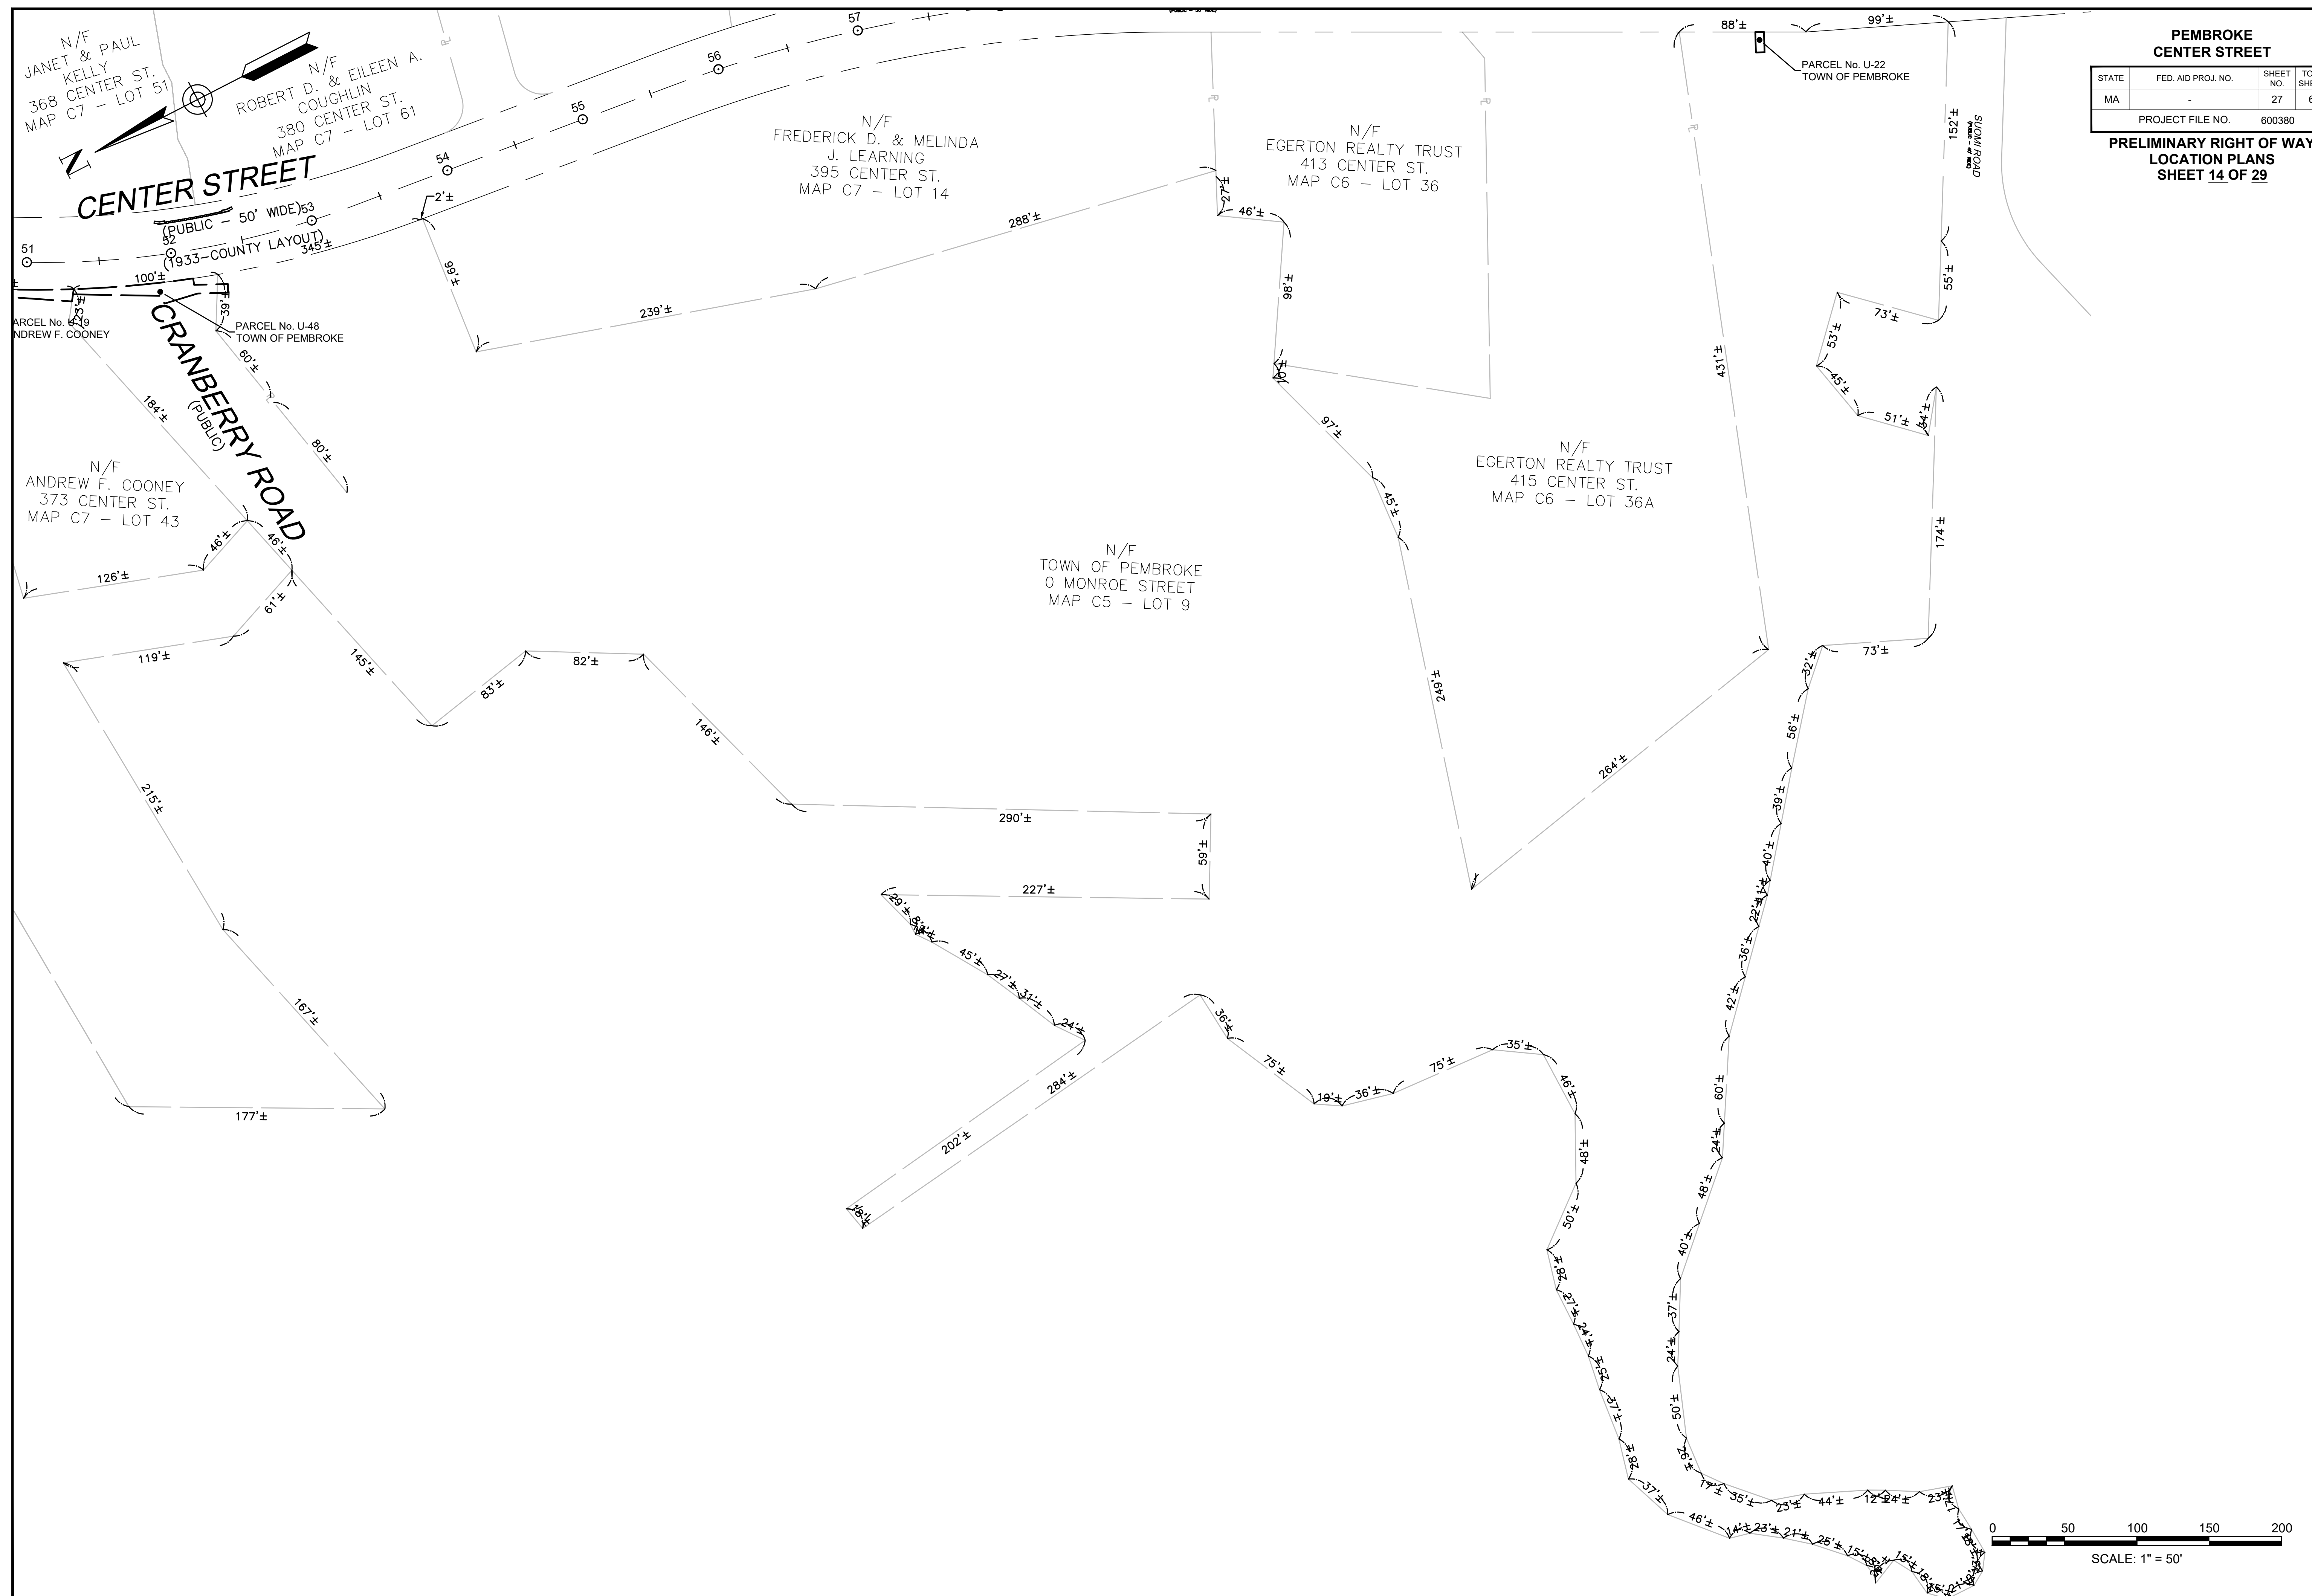

PEMBROKE CENTER STREET			
STATE	FED. AID PROJ. NO.	SHEET NO.	TOTAL SHEETS
MA	-	28	62
PROJECT FILE NO.		600380	

PRELIMINARY RIGHT OF WAY
LOCATION PLANS
SHEET 15 OF 29

MILL STREET
(PUBLIC - 40' WIDE)

N/F
D. MUISE
NOR MUISE
ATER ST.
- LOT 6

N/F
LAURA ANN GLOVER
428 CENTER ST.
MAP C6 - LOT 7

N/F
REHS FAMILY IRREVOCABLE
TRUST
432 CENTER ST.
MAP C6 - LOT 7A


MARK 1
44'
MAP

PARCEL No. U-23
LAURA ANN GLOVER

PARCEL No. U-22
TOWN OF PEMBROKE


N/F
TOWN OF PEMBROKE
0 MONROE STREET
MAP C5 - LOT 9

CENTER STREET
(PUBLIC - 50' WIDE)

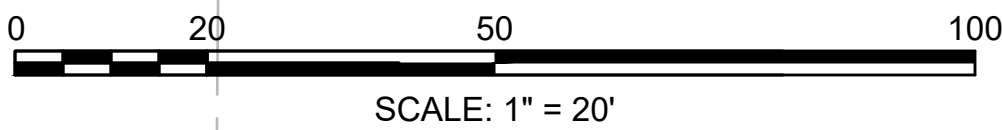


PEMBROKE CENTER STREET			
STATE	FED. AID PROJ. NO.	SHEET NO.	TOTAL SHEETS
MA	-	29	62
PROJECT FILE NO.		600380	

PRELIMINARY RIGHT OF WAY
LOCATION PLANS
SHEET 16 OF 29

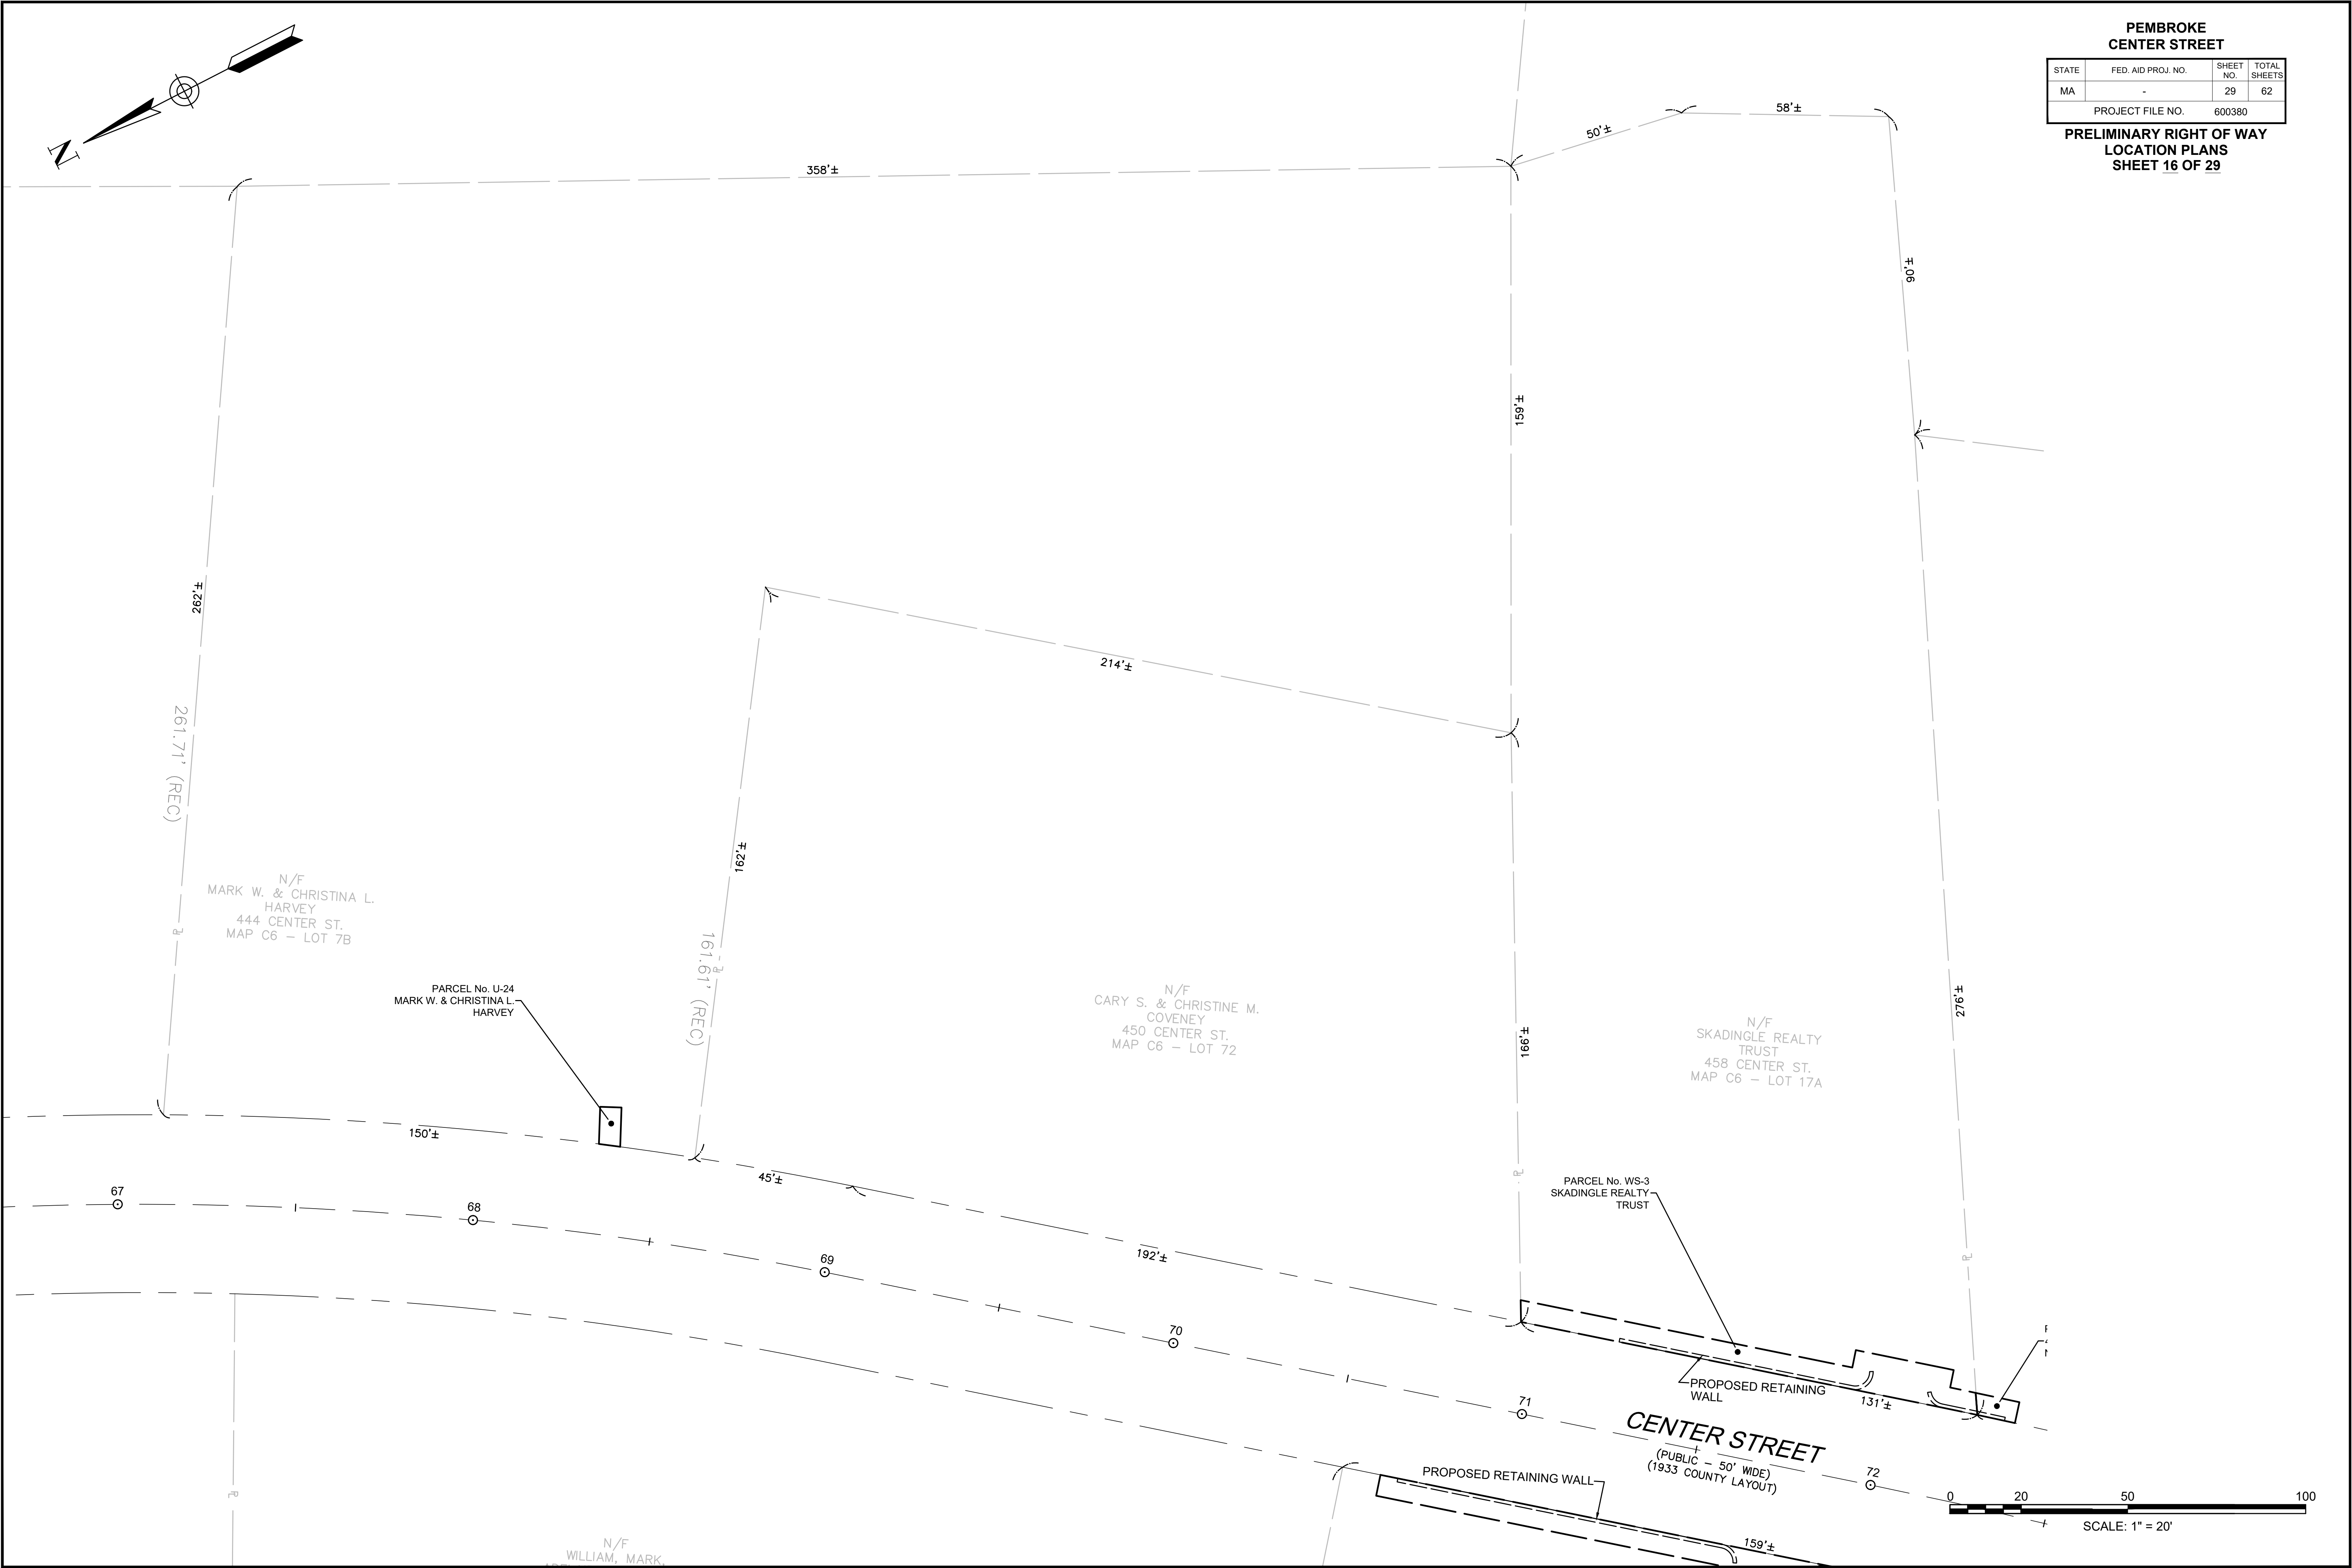


PEMBROKE CENTER STREET			
STATE	FED. AID PROJ. NO.	SHEET NO.	TOTAL SHEETS
MA	-	30	62
PROJECT FILE NO.		600380	

PRELIMINARY RIGHT OF WAY
LOCATION PLANS
SHEET 17 OF 29

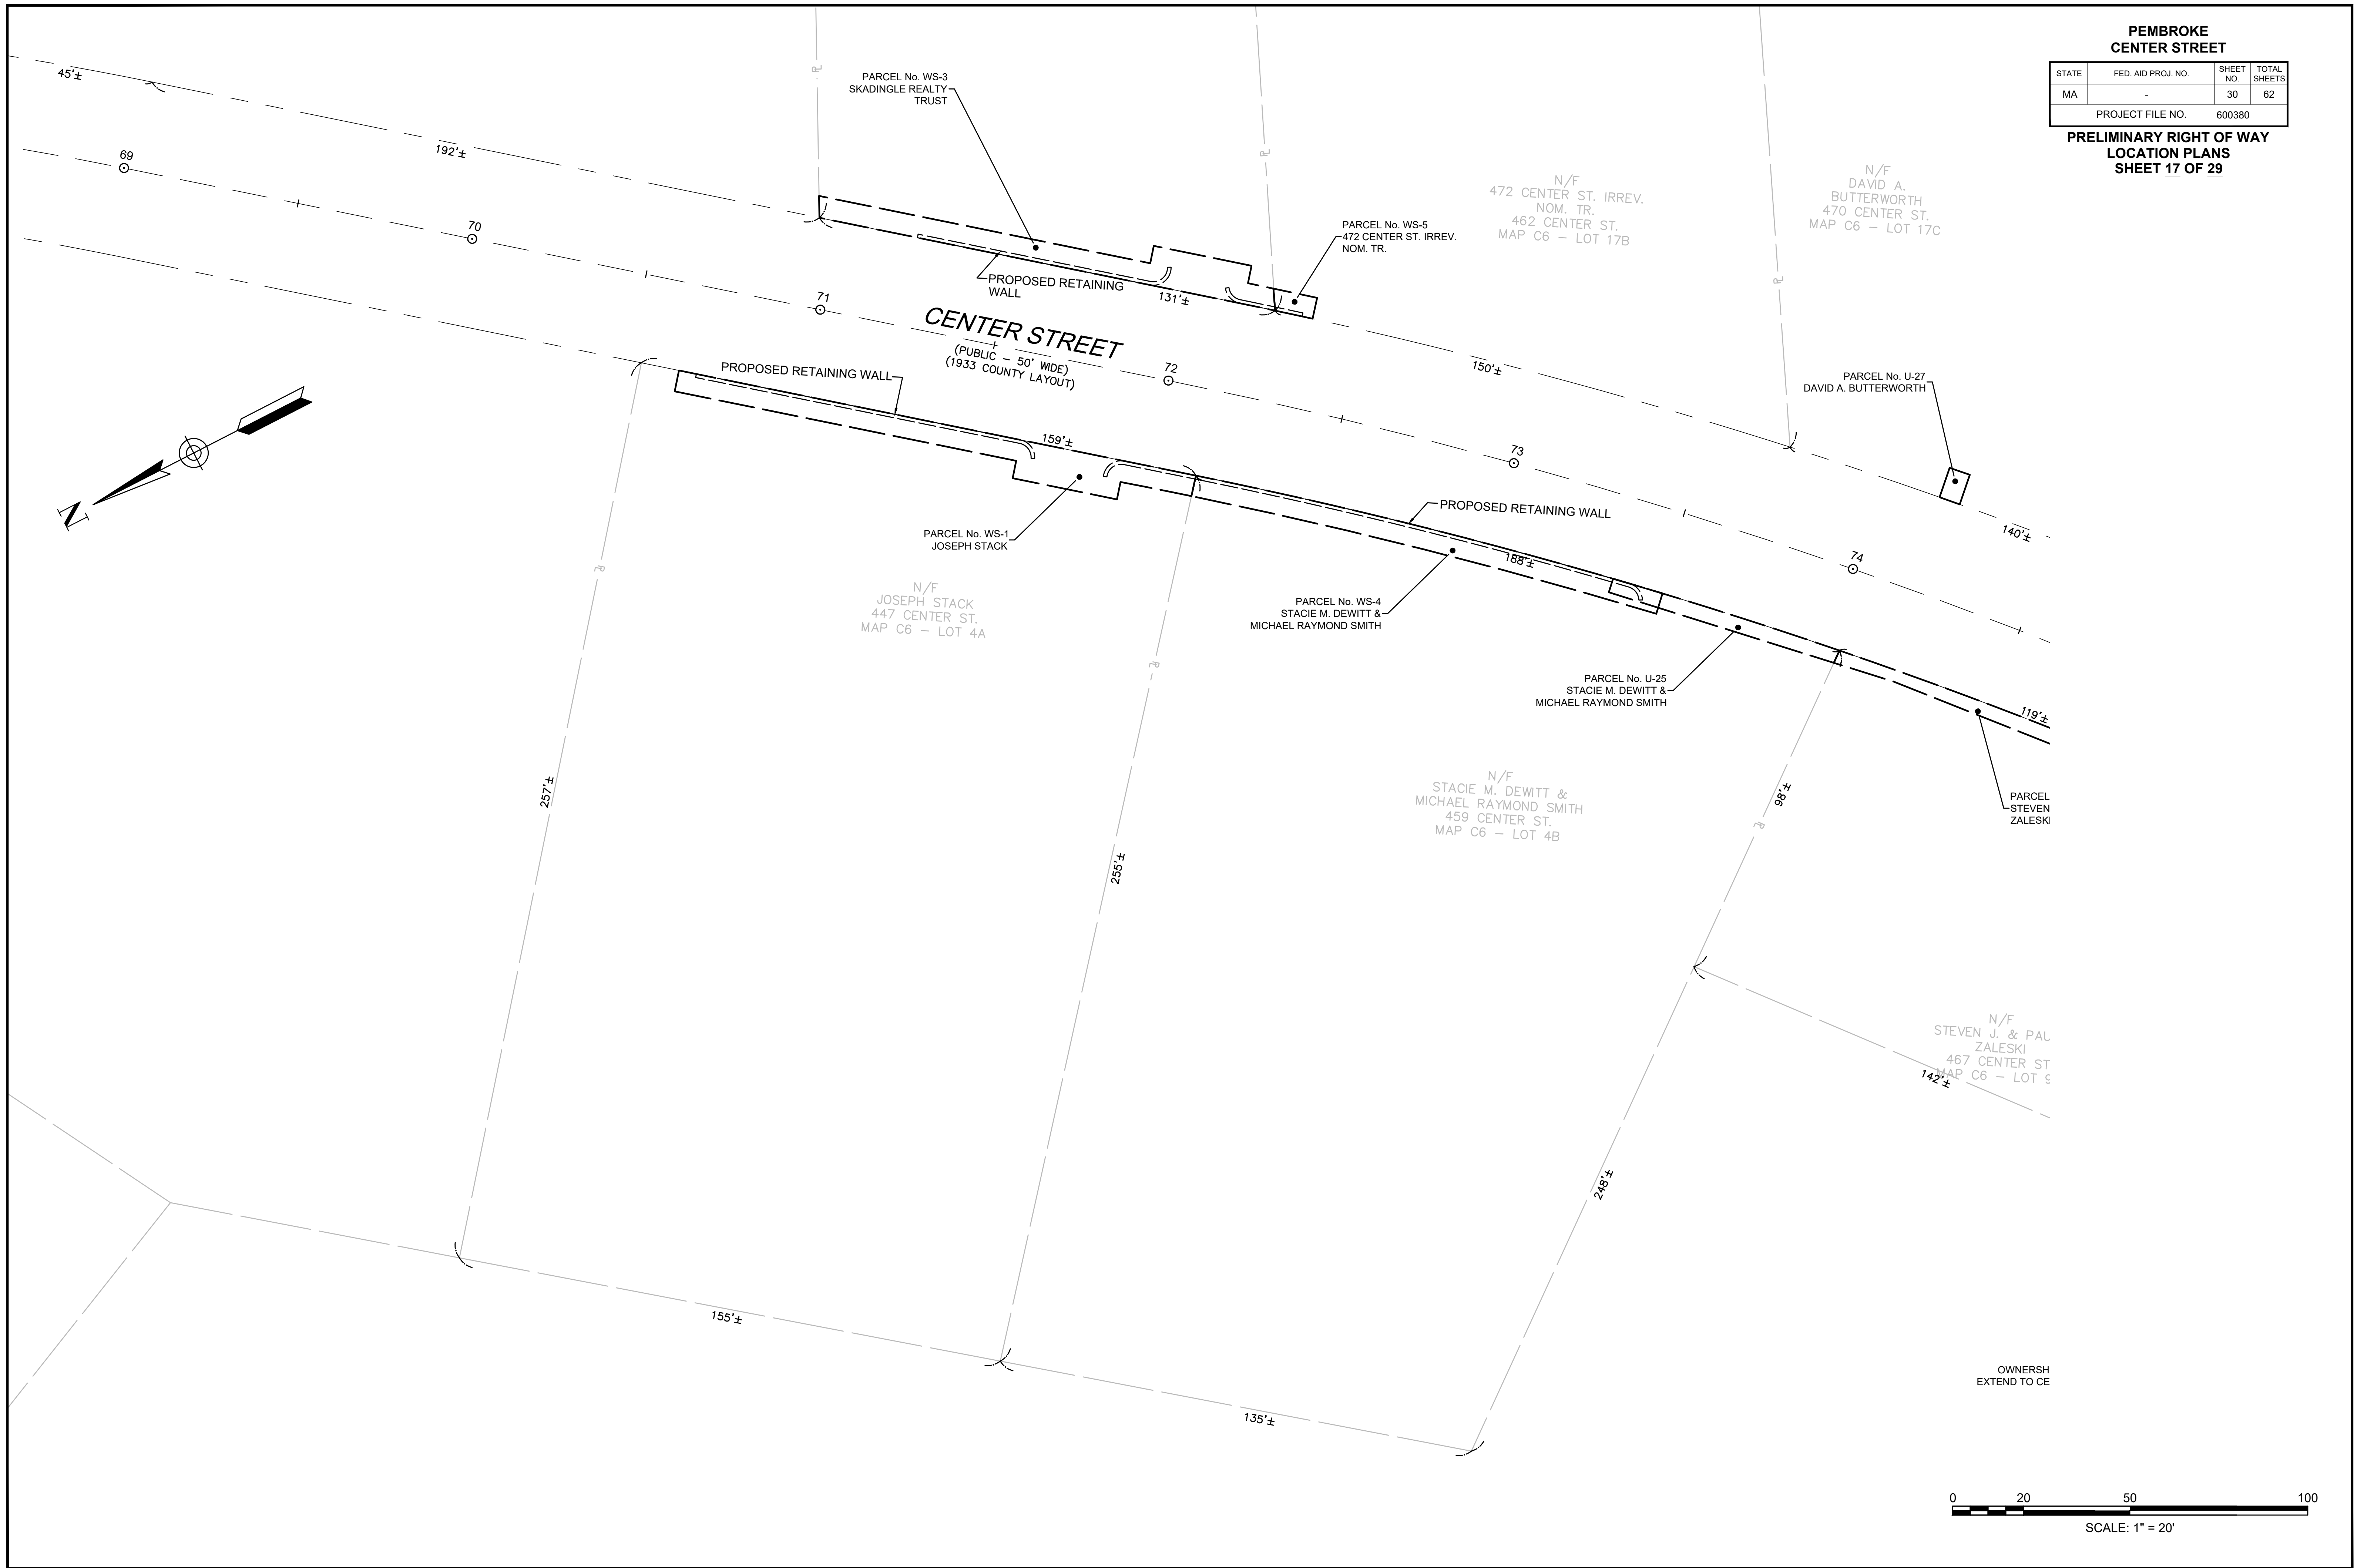


PEMBROKE CENTER STREET			
STATE	FED. AID PROJ. NO.	SHEET NO.	TOTAL SHEETS
MA	-	31	62
PROJECT FILE NO.		600380	

PRELIMINARY RIGHT OF WAY
LOCATION PLANS
SHEET 18 OF 29

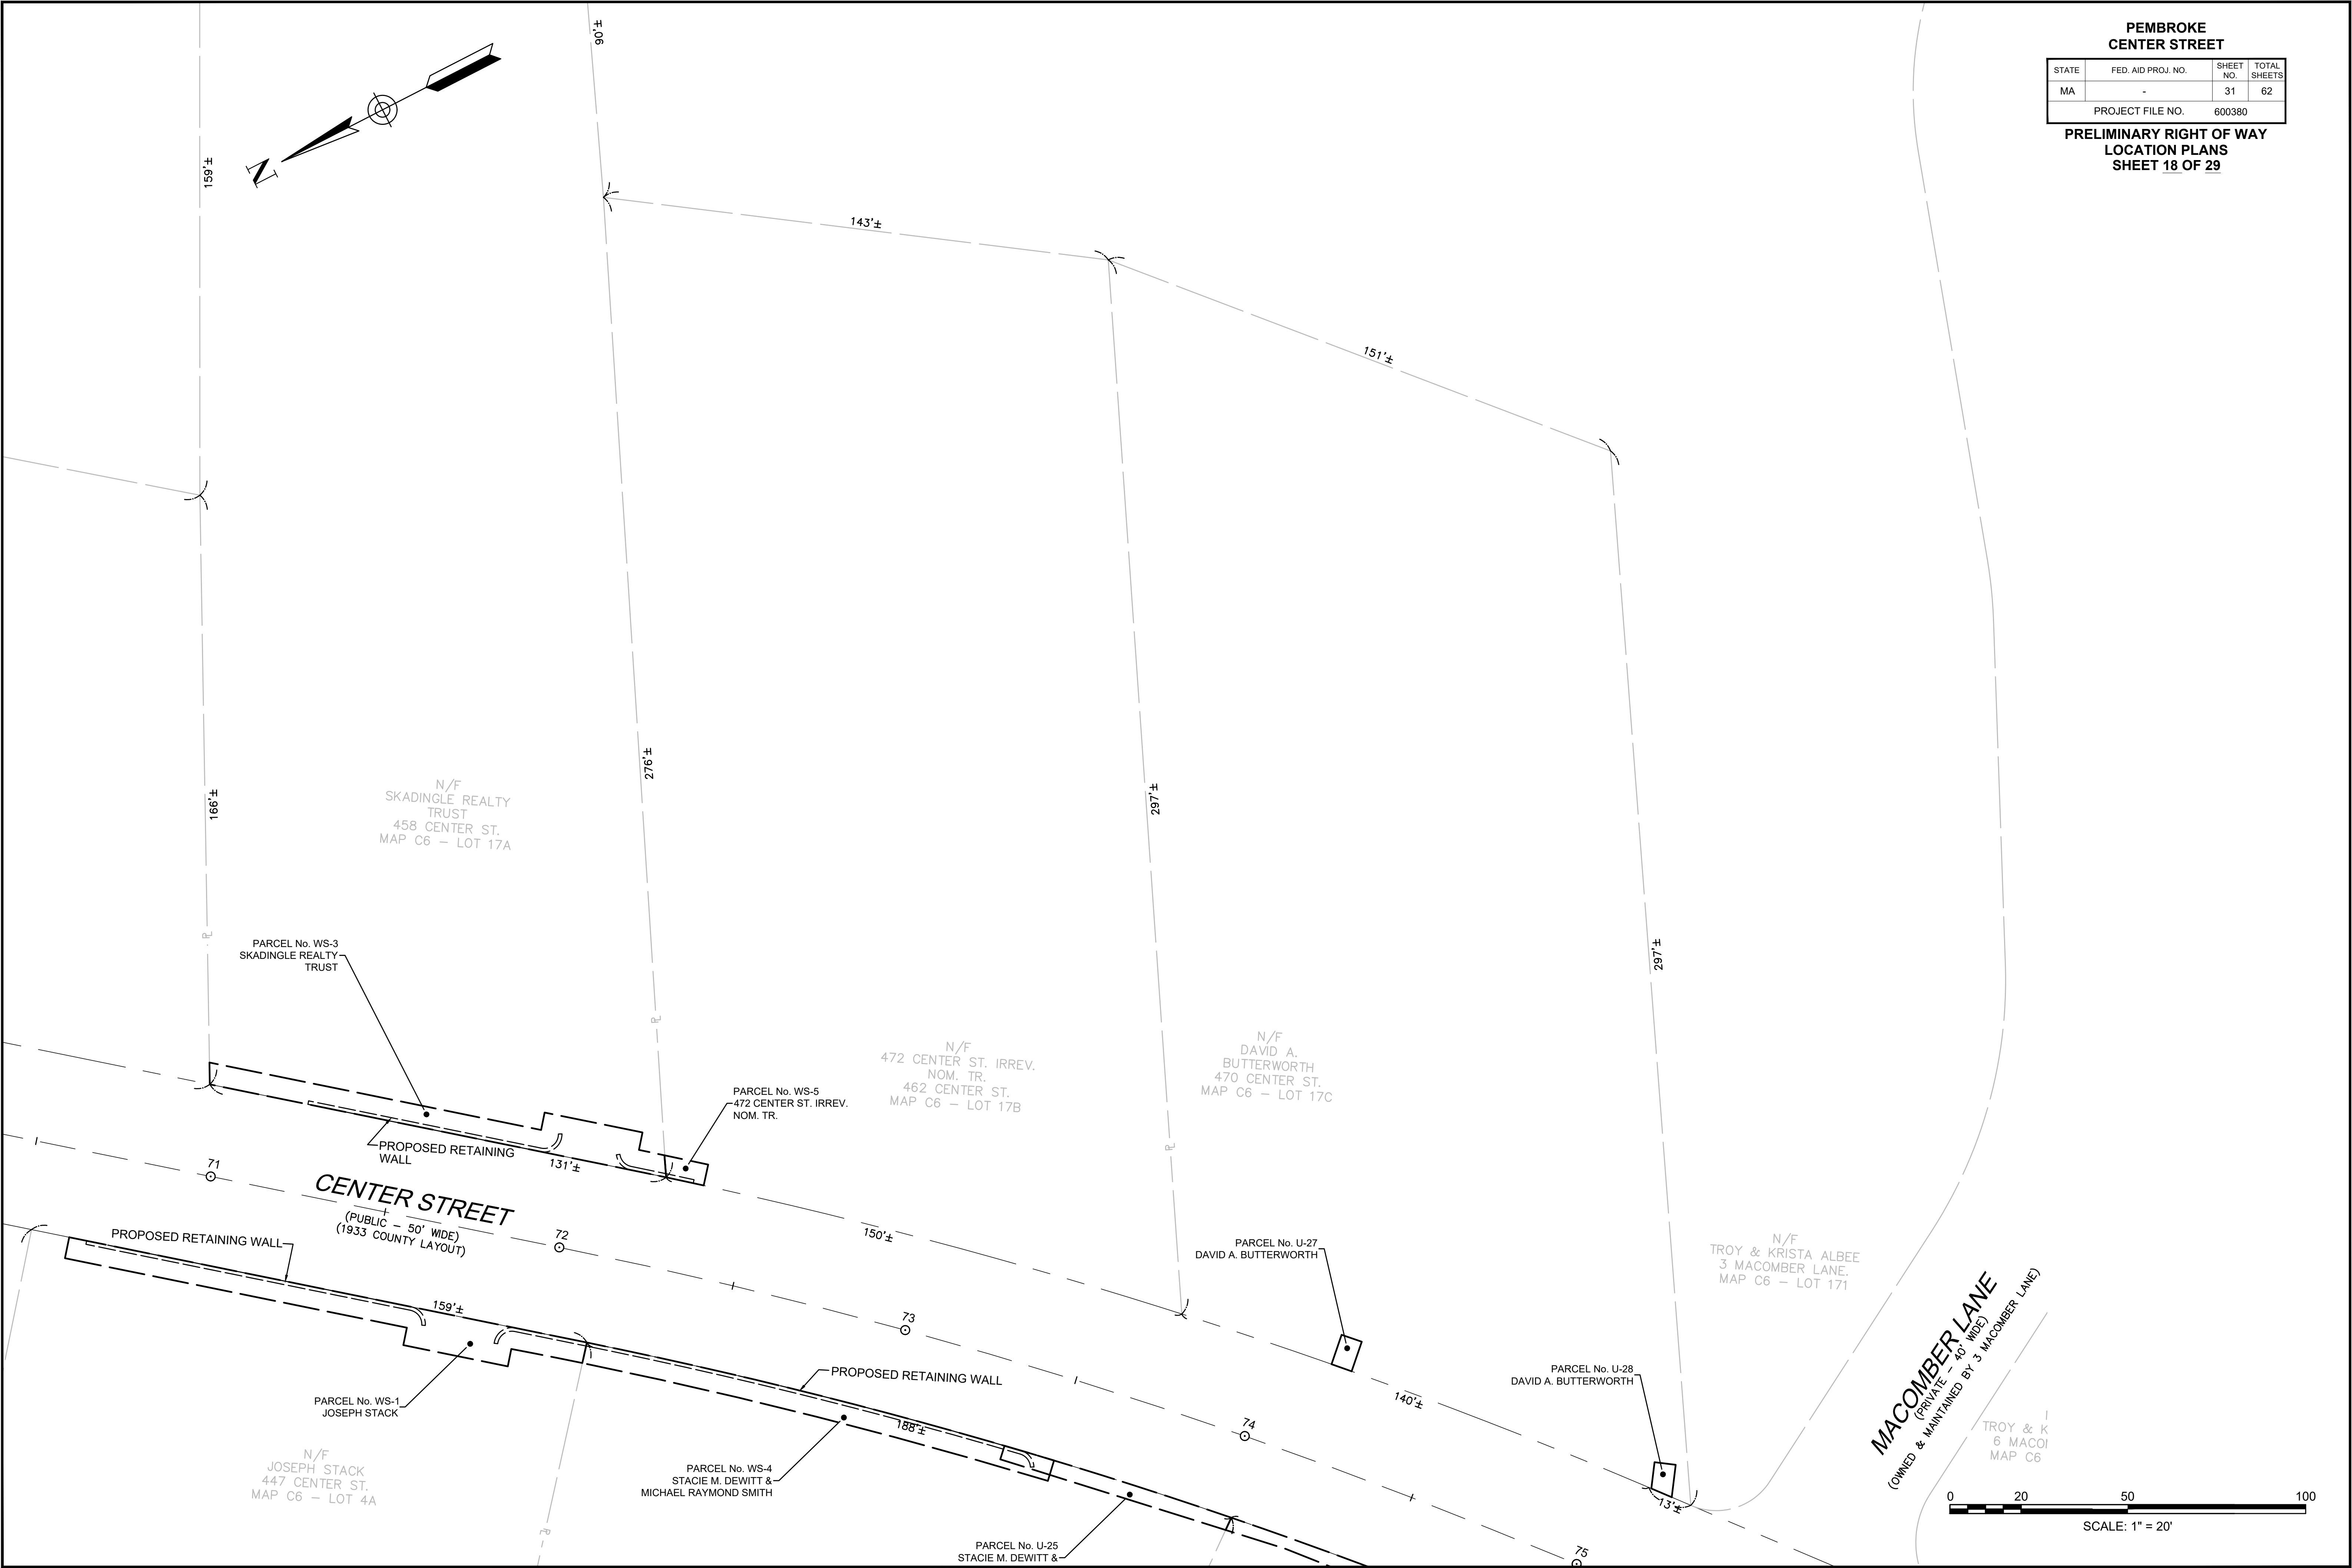


PEMBROKE CENTER STREET			
STATE	FED. AID PROJ. NO.	SHEET NO.	TOTAL SHEETS
MA	-	32	62
PROJECT FILE NO.		600380	

PRELIMINARY RIGHT OF WAY
LOCATION PLANS
SHEET 19 OF 29

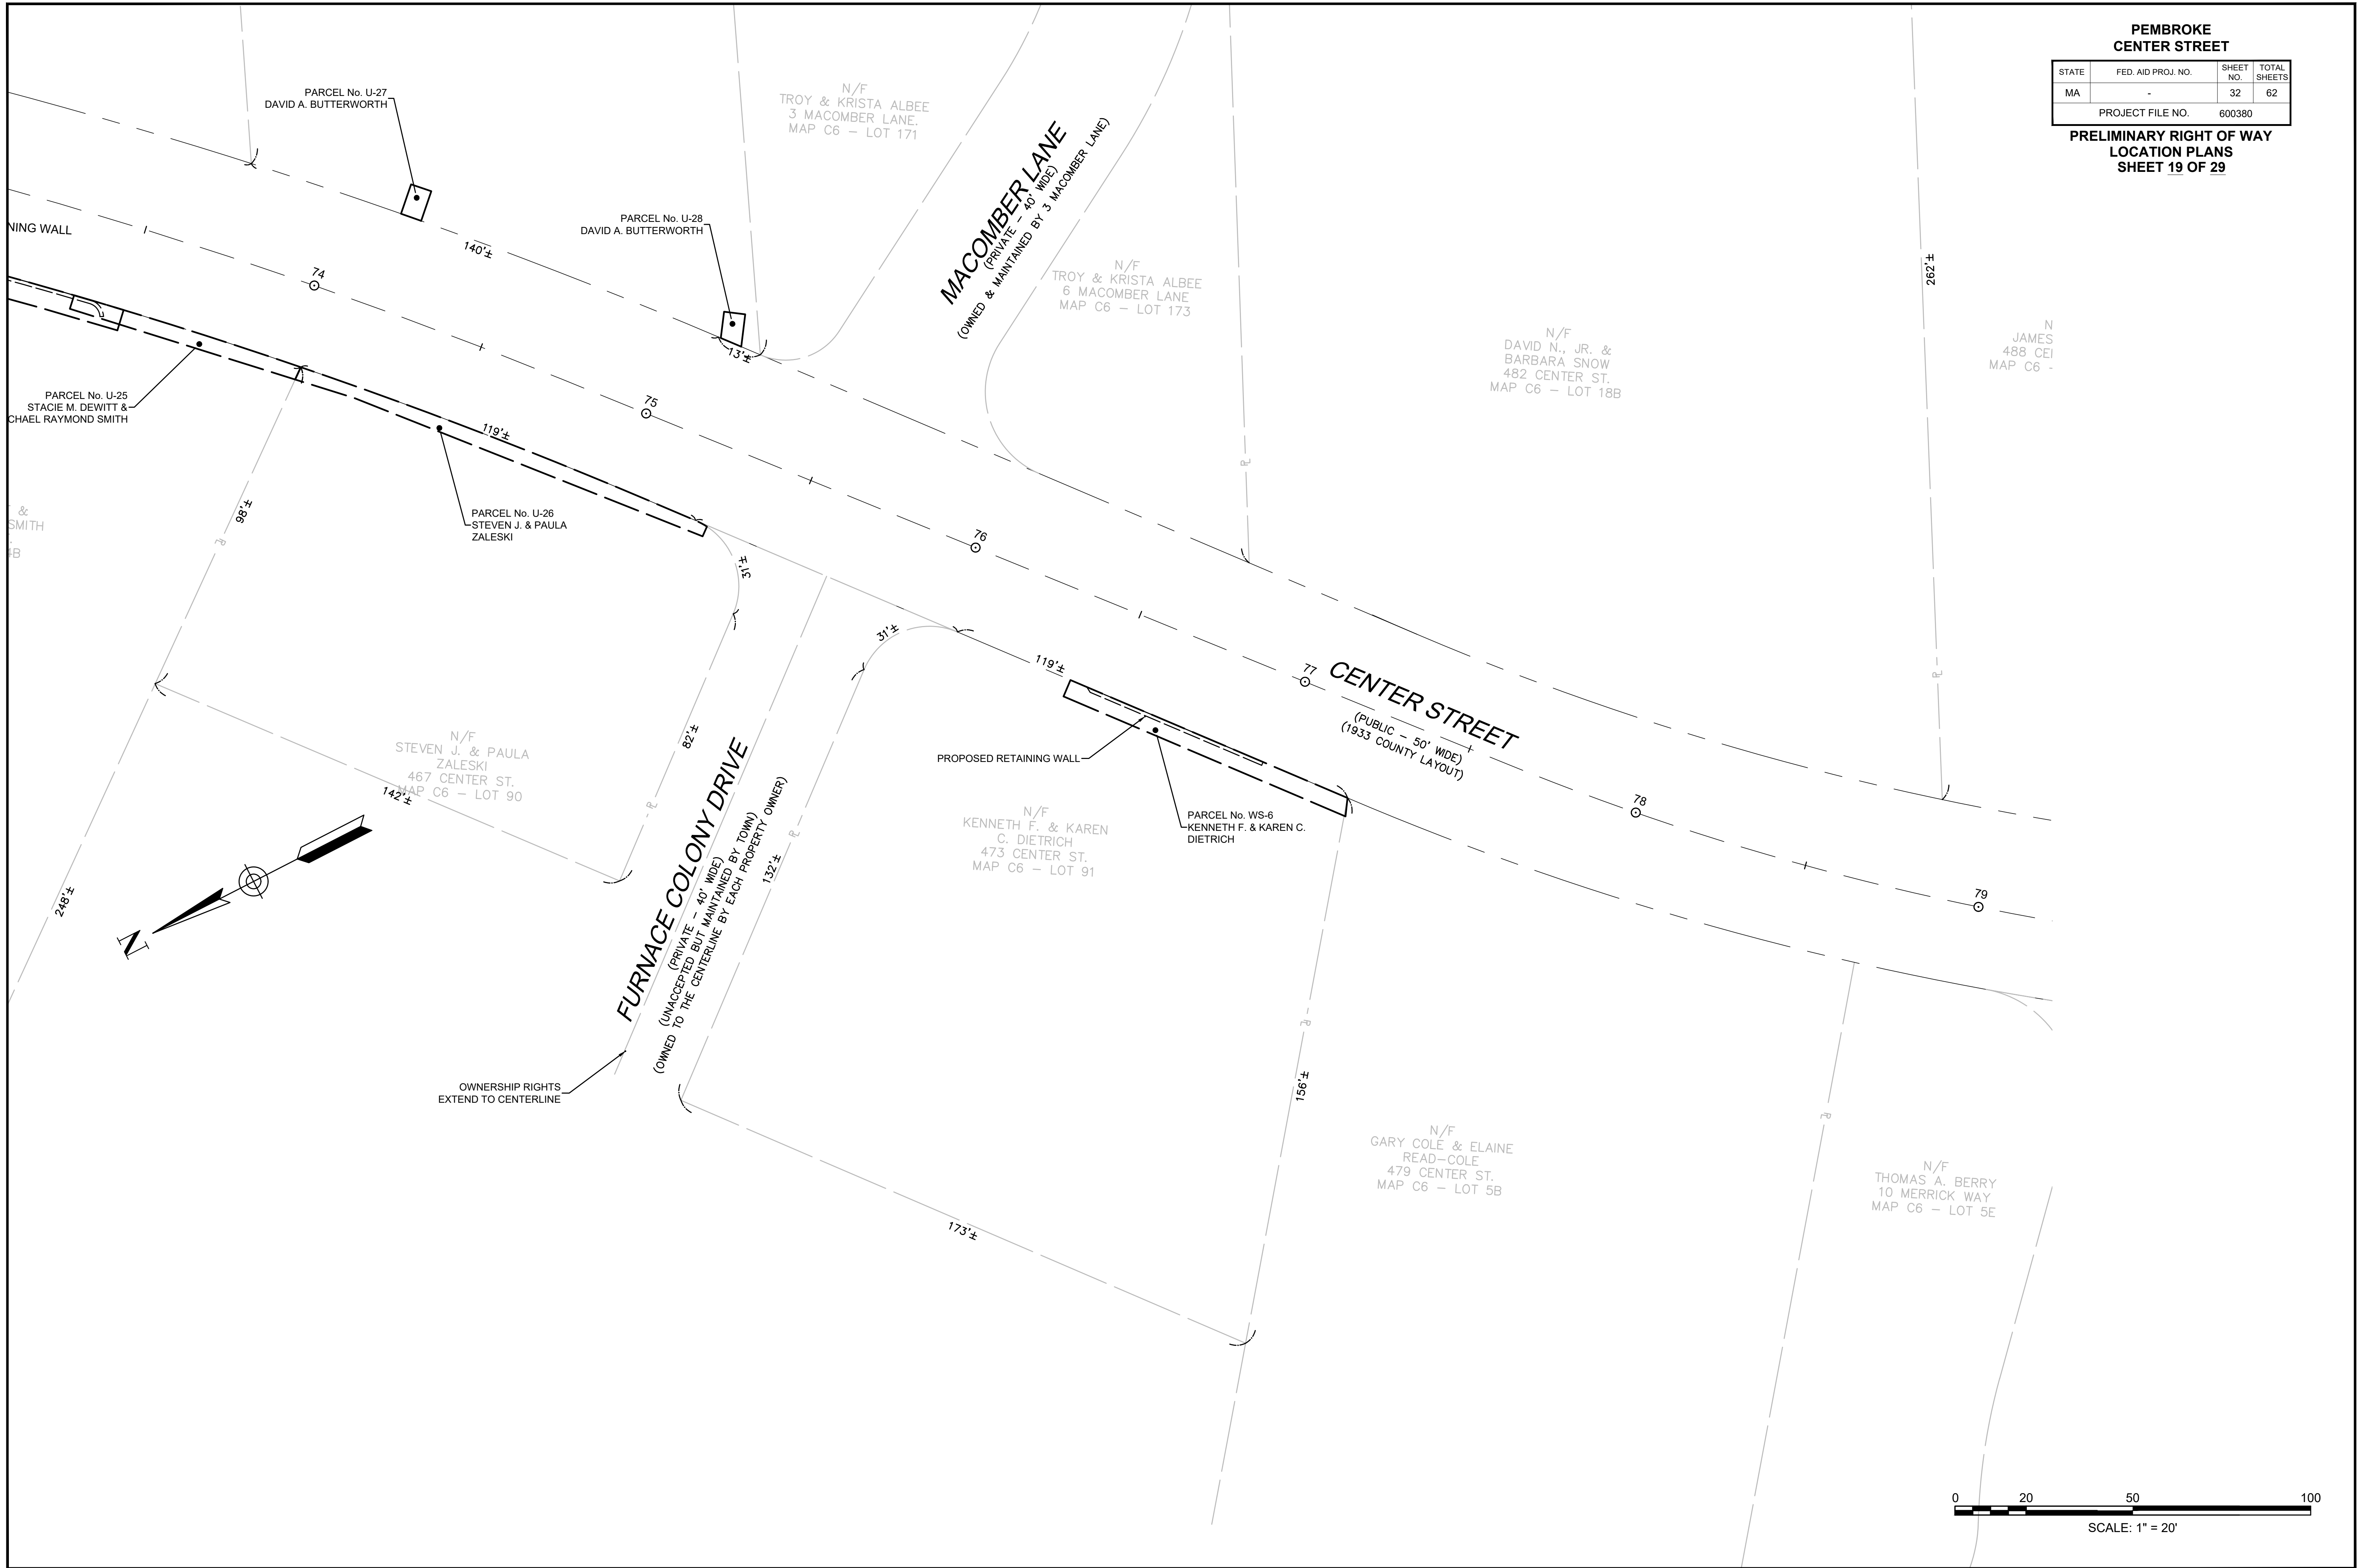

PEMBROKE CENTER STREET			
STATE	FED. AID PROJ. NO.	SHEET NO.	TOTAL SHEETS
MA	-	33	62
PROJECT FILE NO.		600380	


PRELIMINARY RIGHT OF WAY
LOCATION PLANS
SHEET 20 OF 29

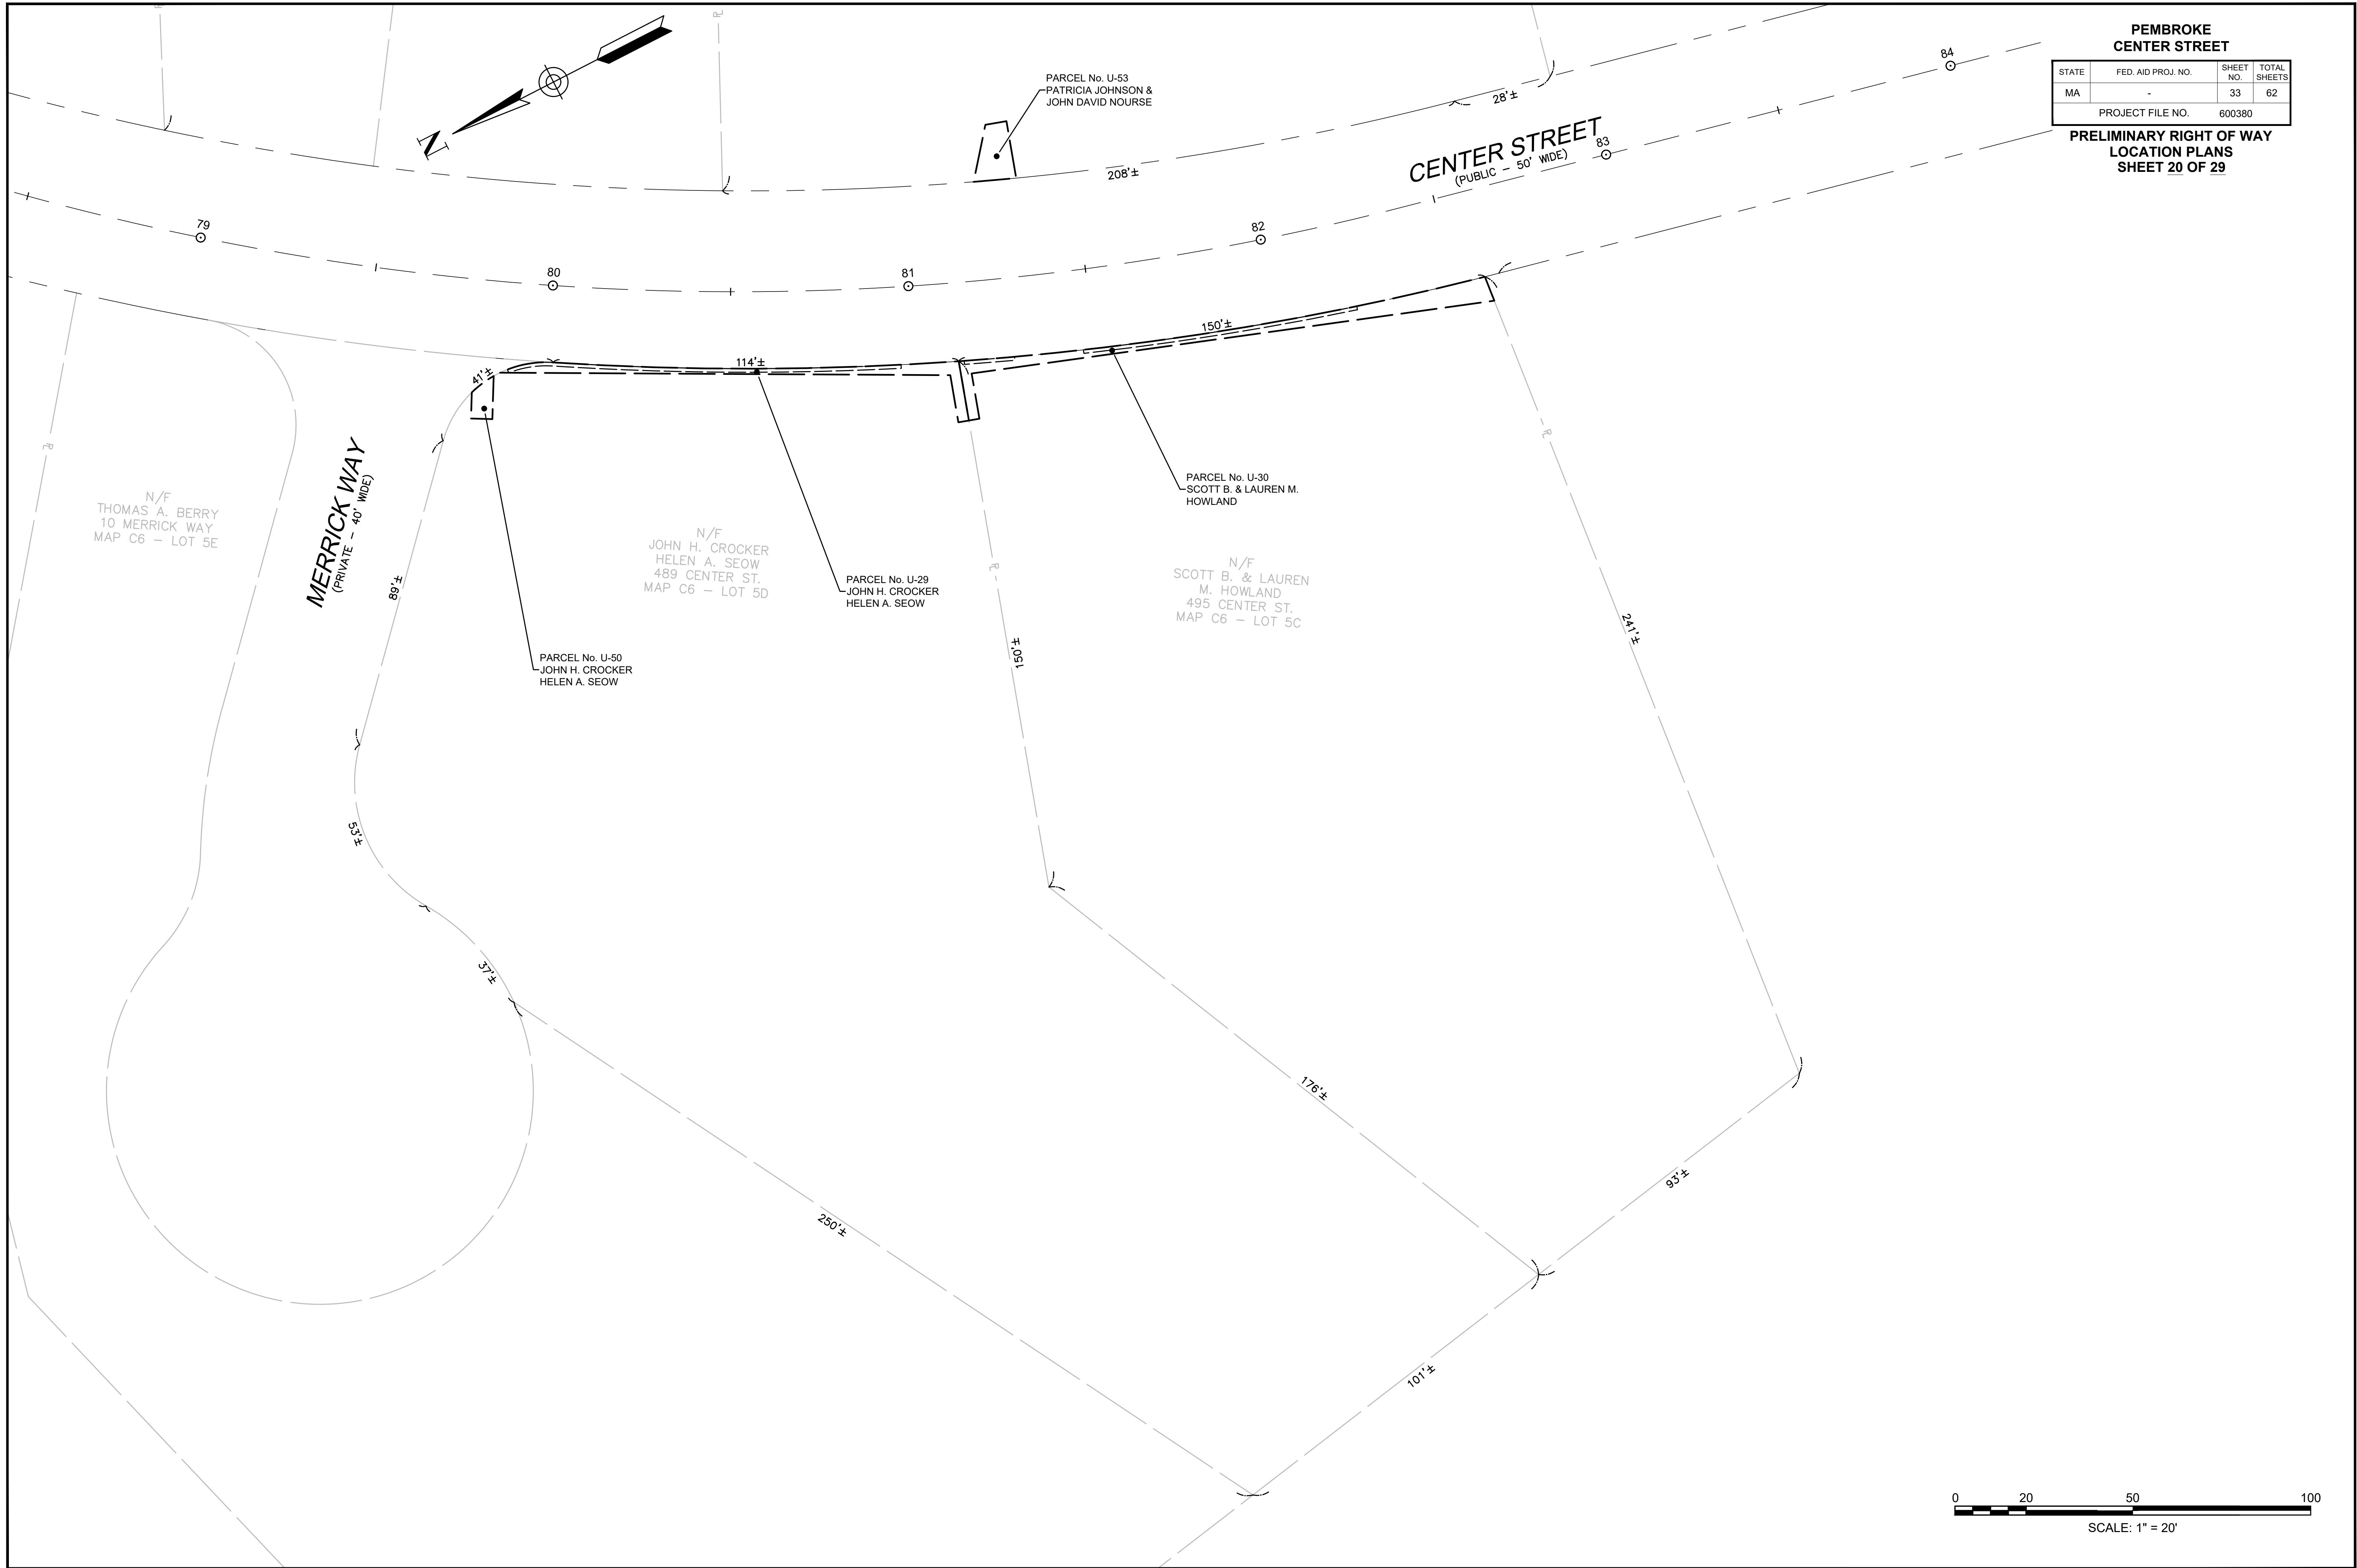


PEMBROKE
CENTER STREET

STATE	FED. AID PROJ. NO.	SHEET NO.	TOTAL SHEETS
MA	-	34	62
PROJECT FILE NO.		600380	

PRELIMINARY RIGHT OF WAY
LOCATION PLANS
SHEET 21 OF 29

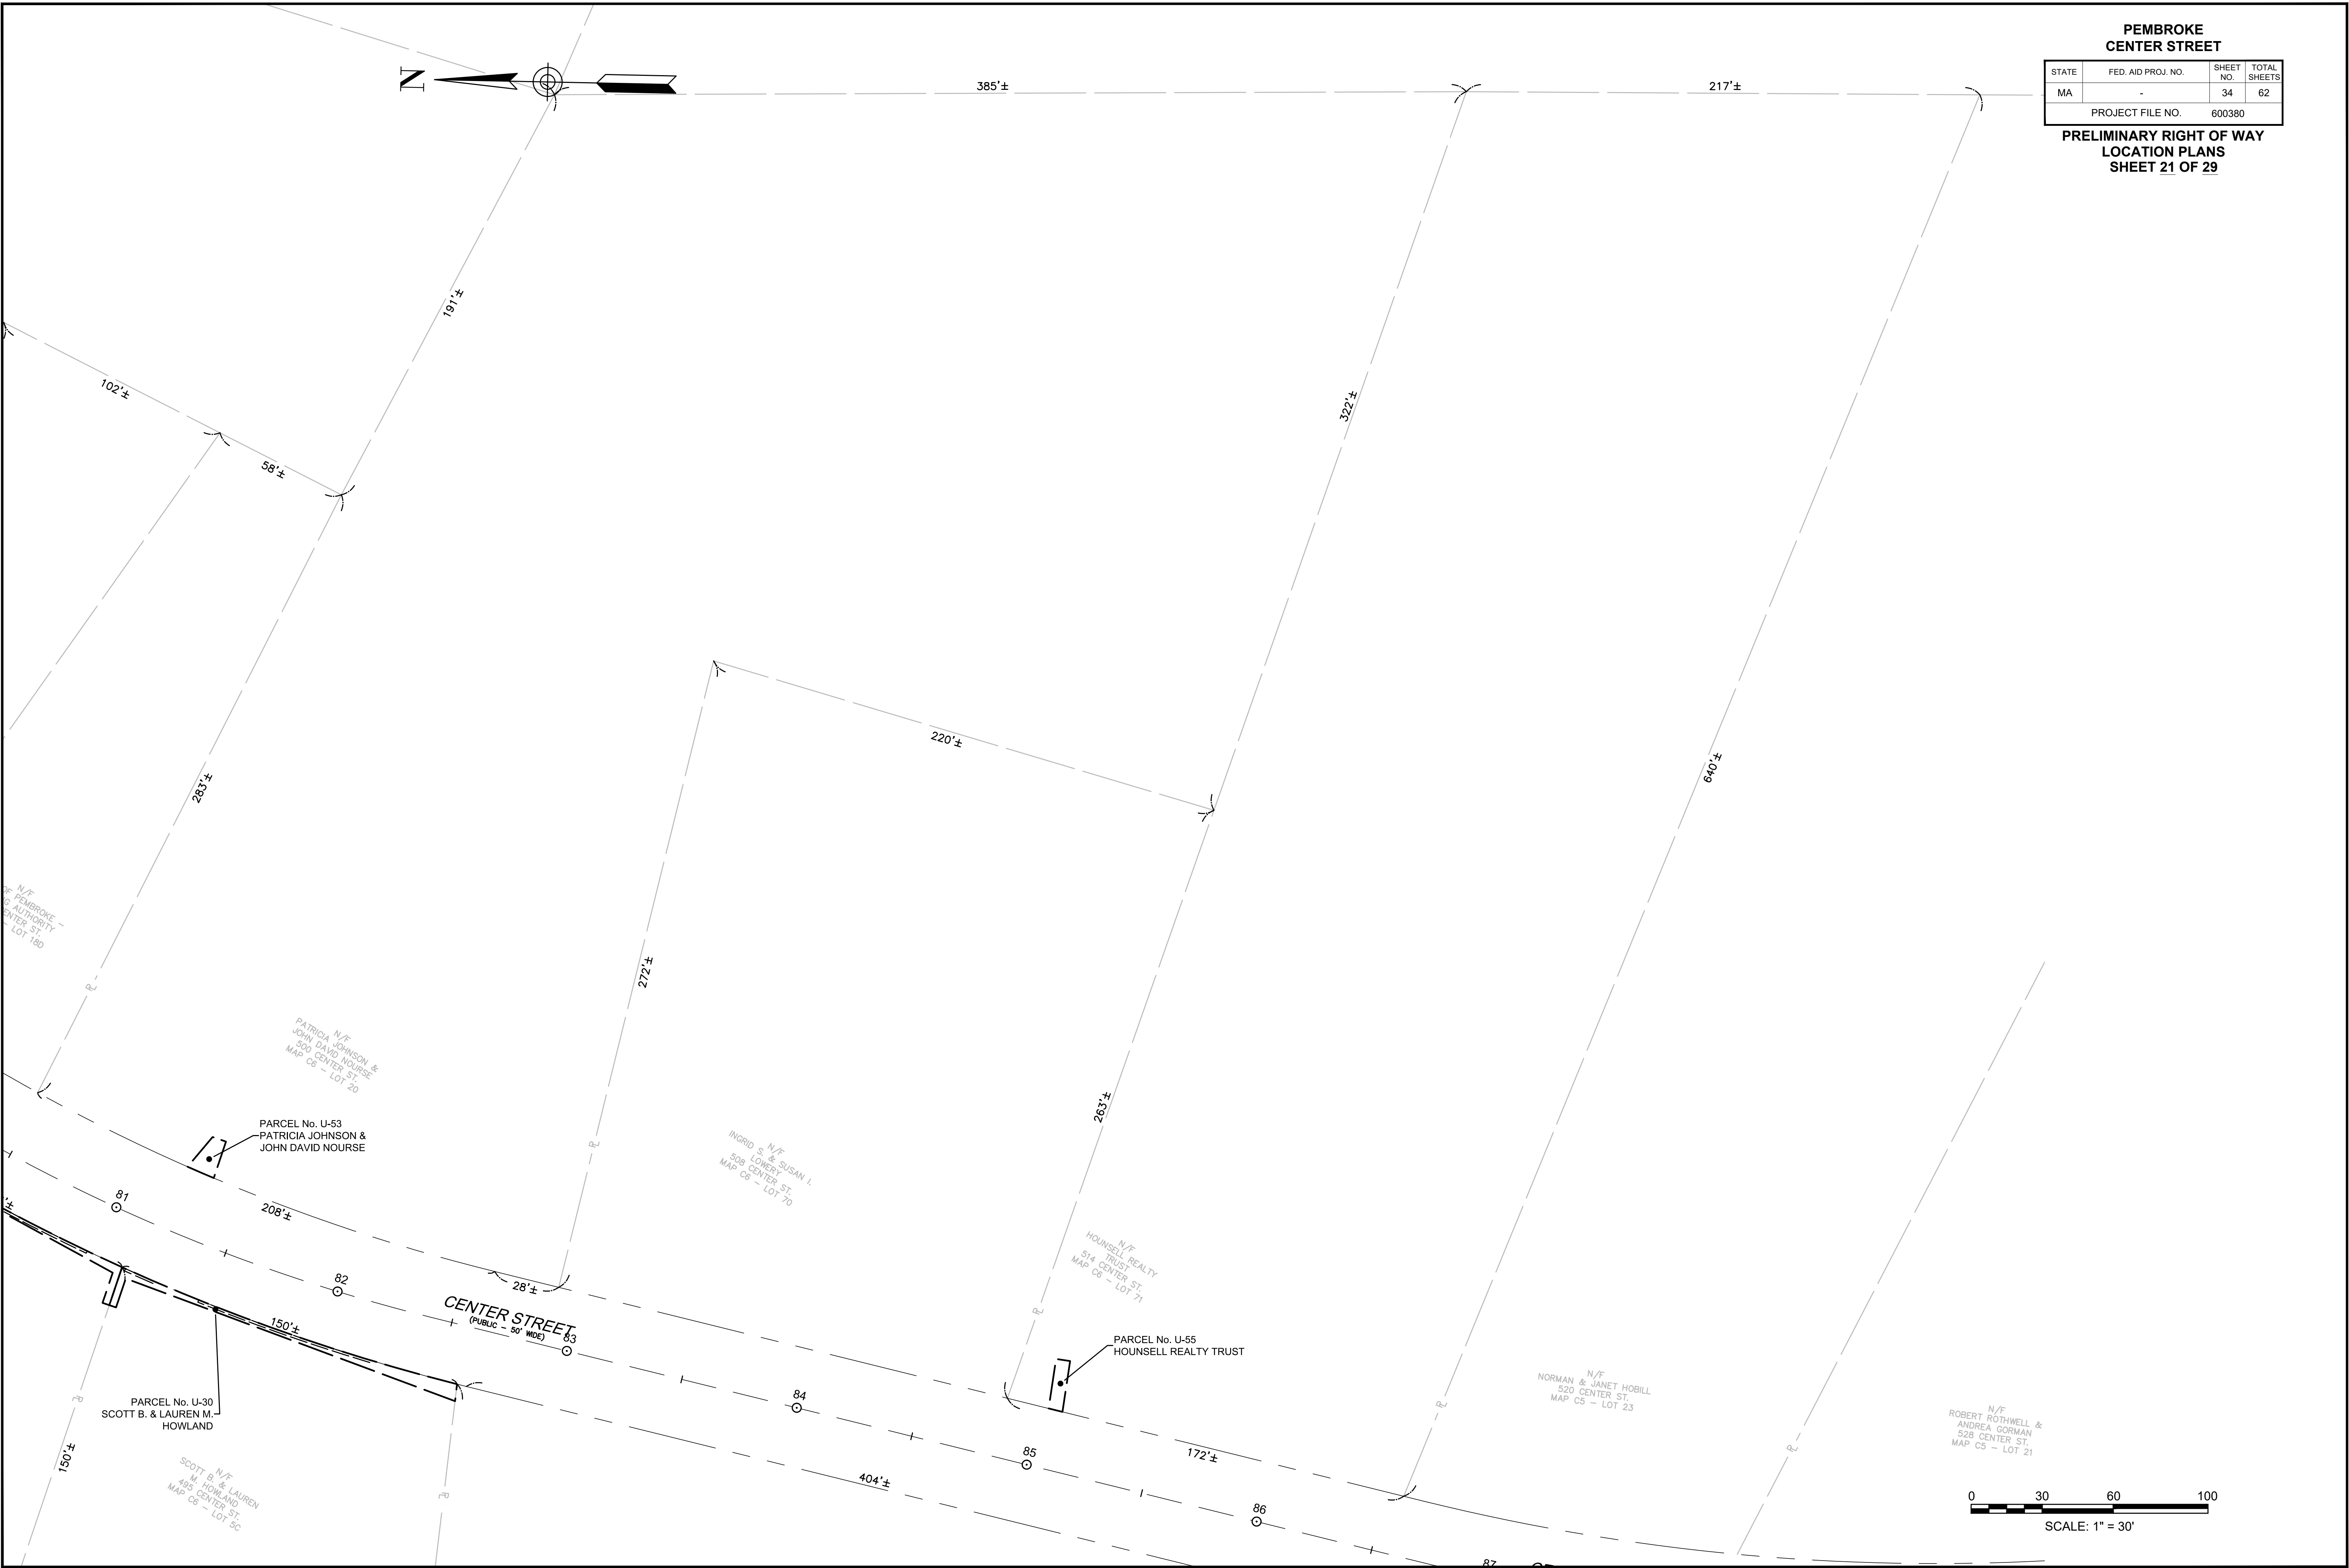





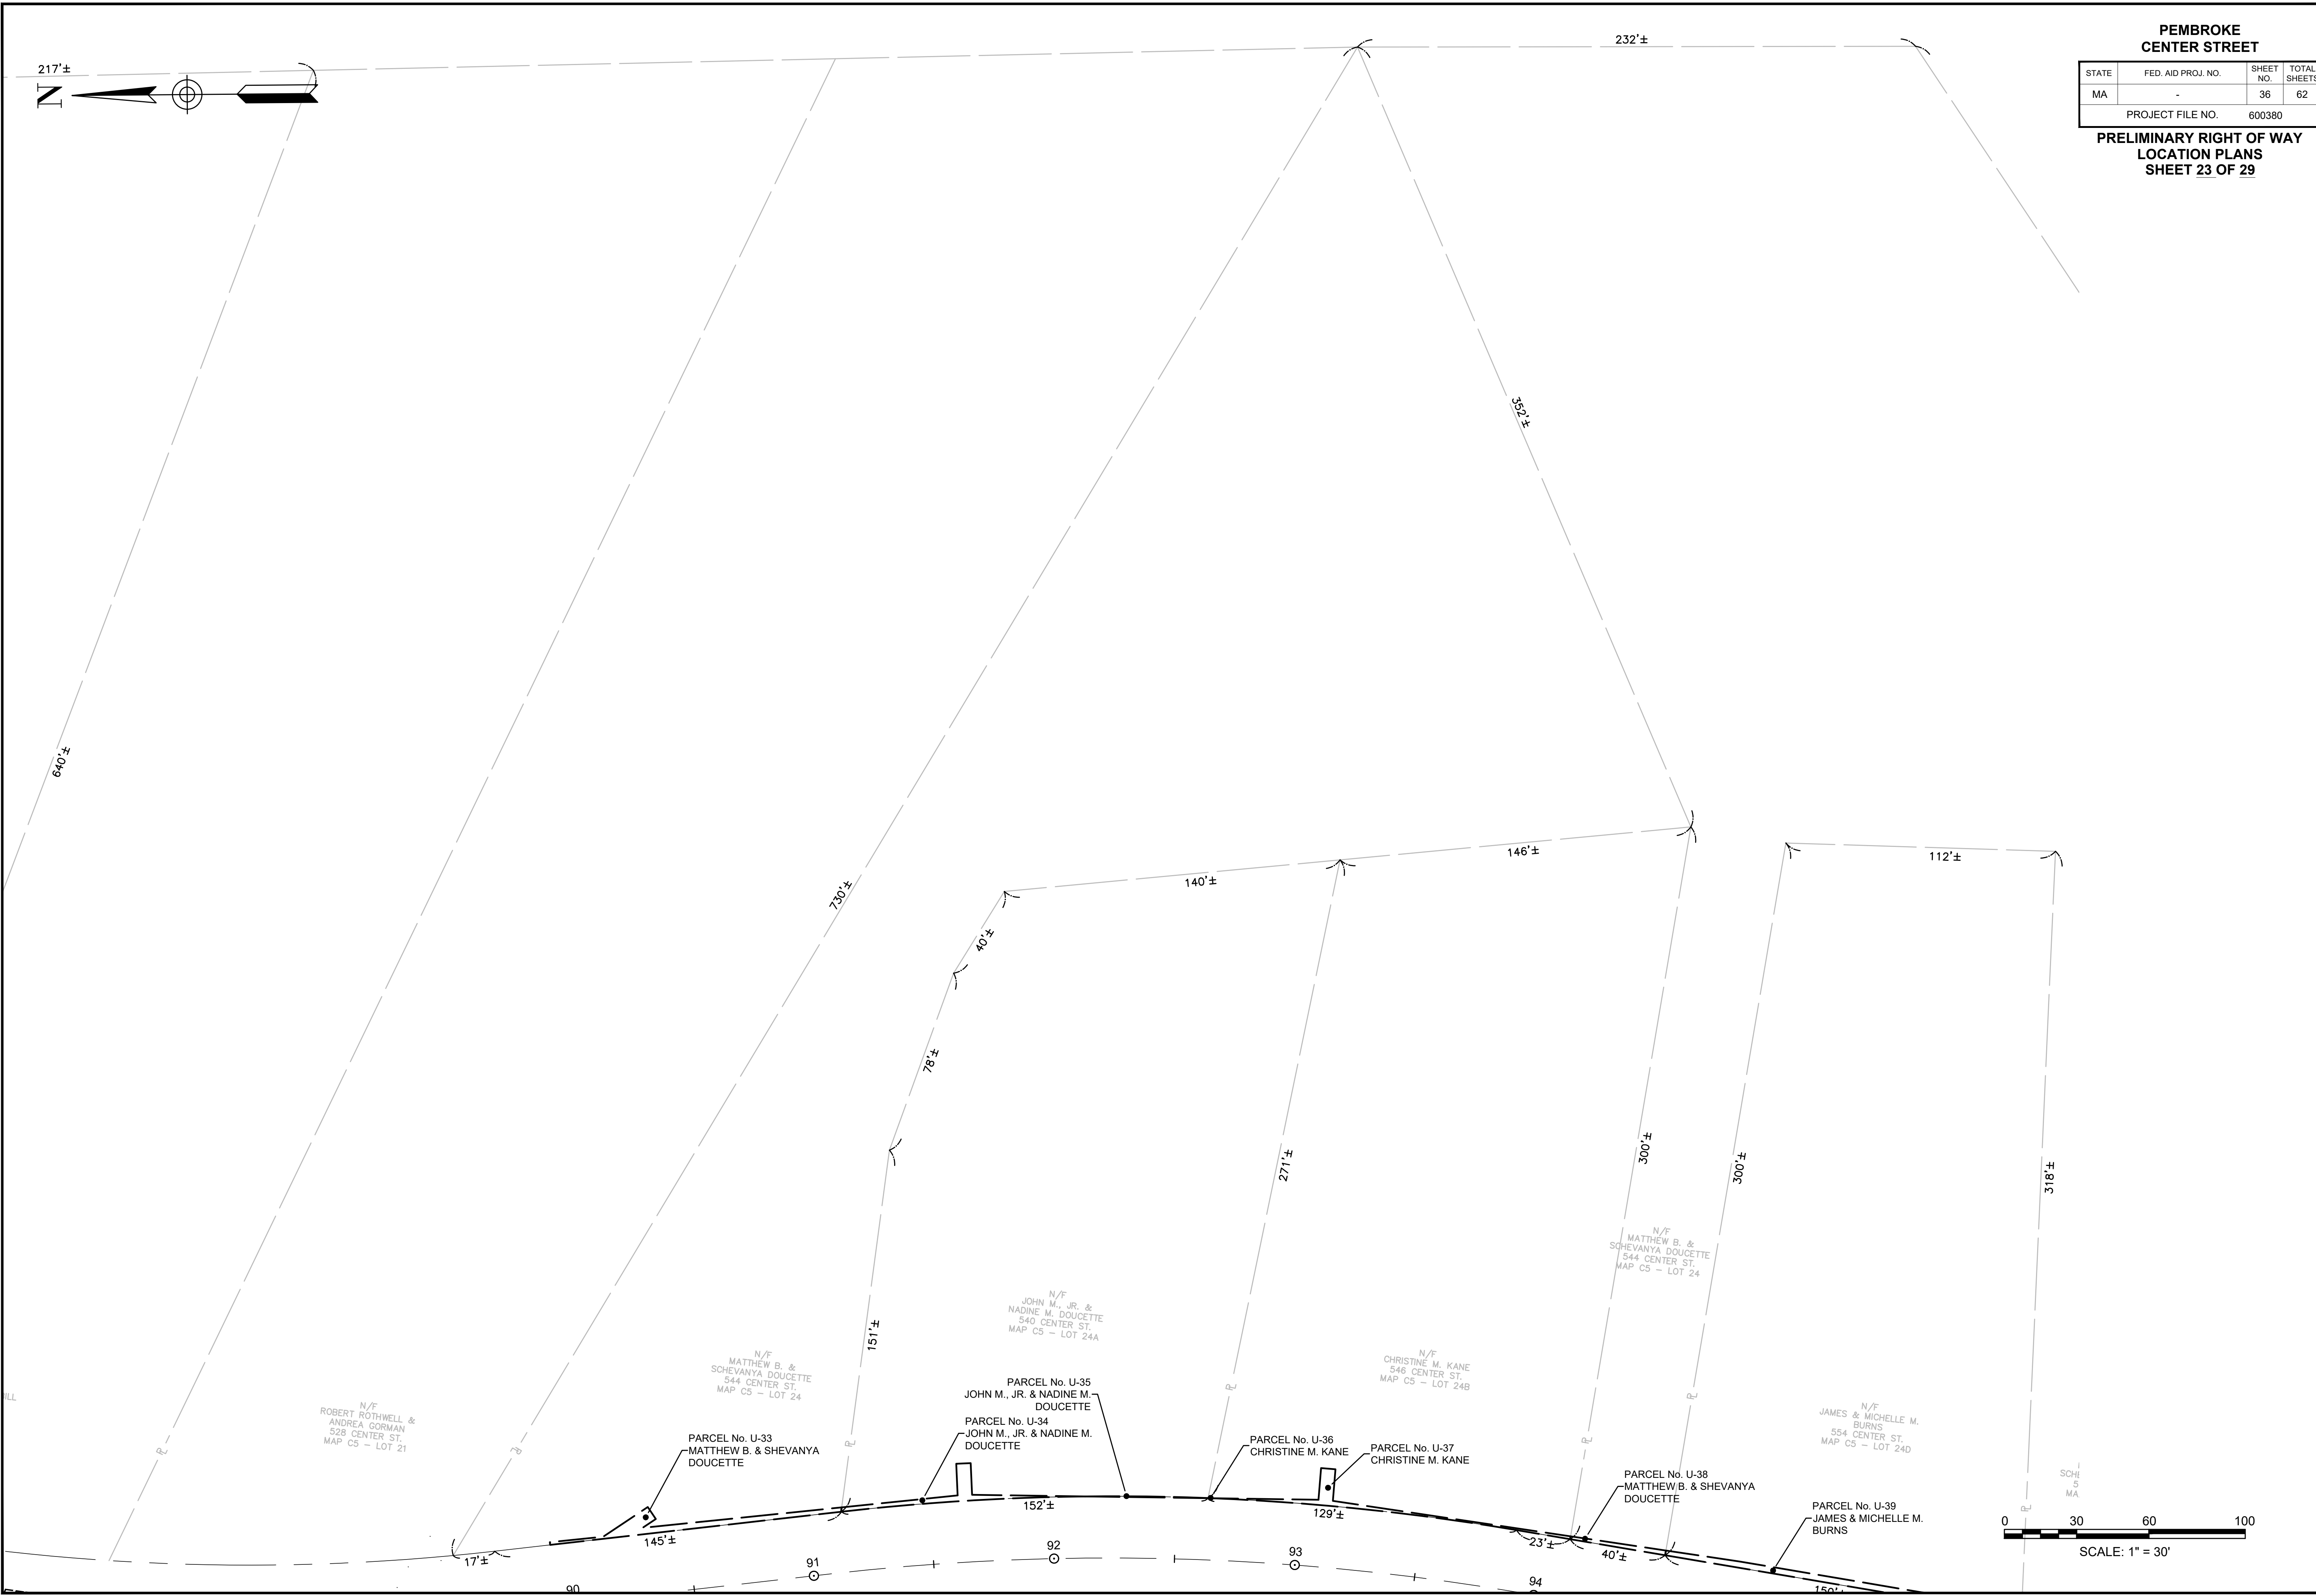

PEMBROKE CENTER STREET			
STATE	FED. AID PROJ. NO.	SHEET NO.	TOTAL SHEETS
MA	-	36	62
PROJECT FILE NO.		600380	



PRELIMINARY RIGHT OF WAY
LOCATION PLANS
SHEET 23 OF 29

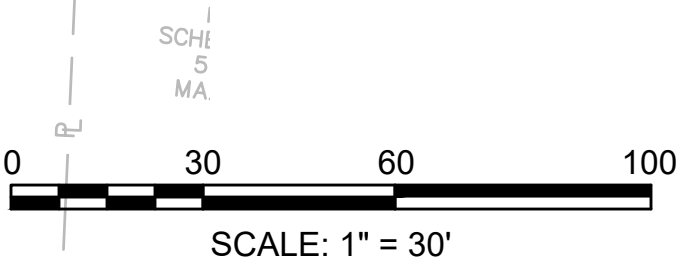

 

PEMBROKE CENTER STREET			
STATE	FED. AID PROJ. NO.	SHEET NO.	TOTAL SHEETS
MA	-	37	62
PROJECT FILE NO.		600380	



PRELIMINARY RIGHT OF WAY
LOCATION PLANS
SHEET 24 OF 29

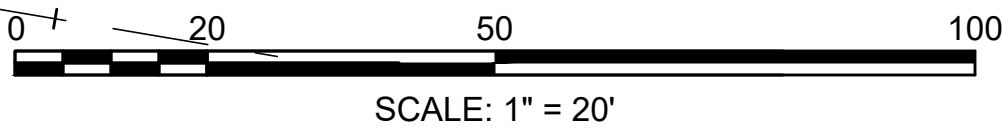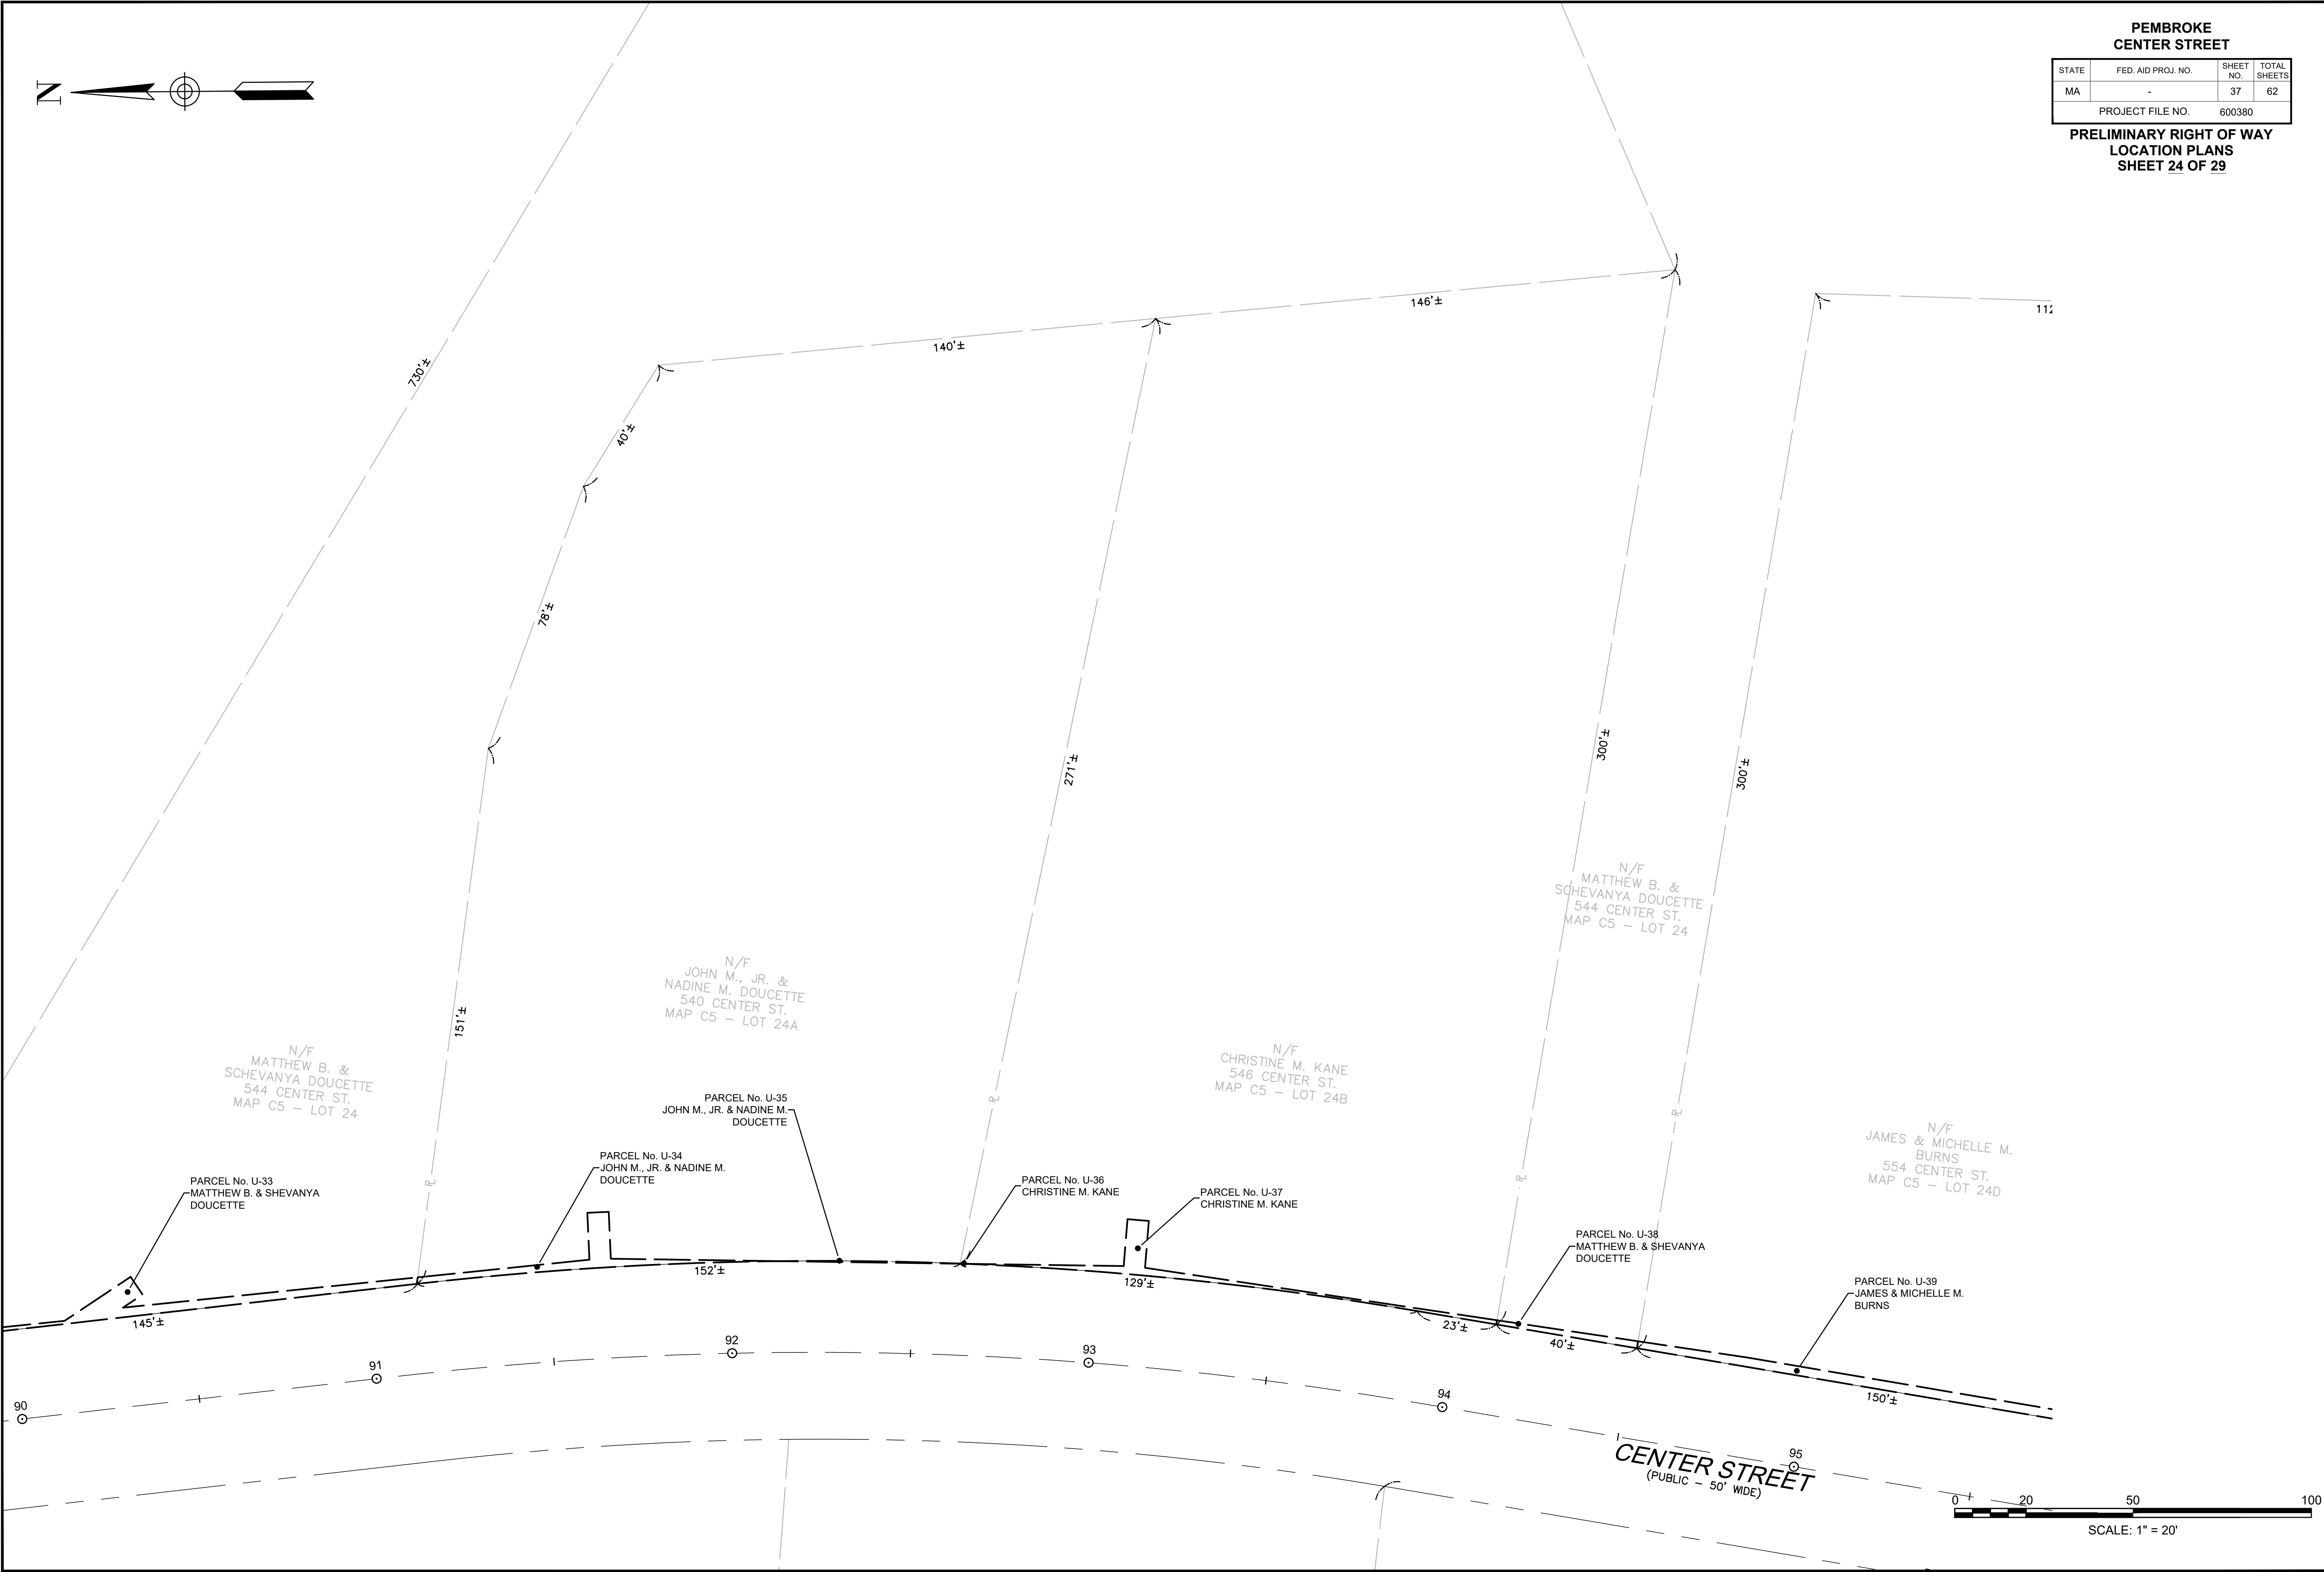

PEMBROKE
CENTER STREET


STATE	FED. AID PROJ. NO.	SHEET NO.	TOTAL SHEETS
MA	-	38	62
PROJECT FILE NO.		600380	

PRELIMINARY RIGHT OF WAY
LOCATION PLANS
SHEET 25 OF 29

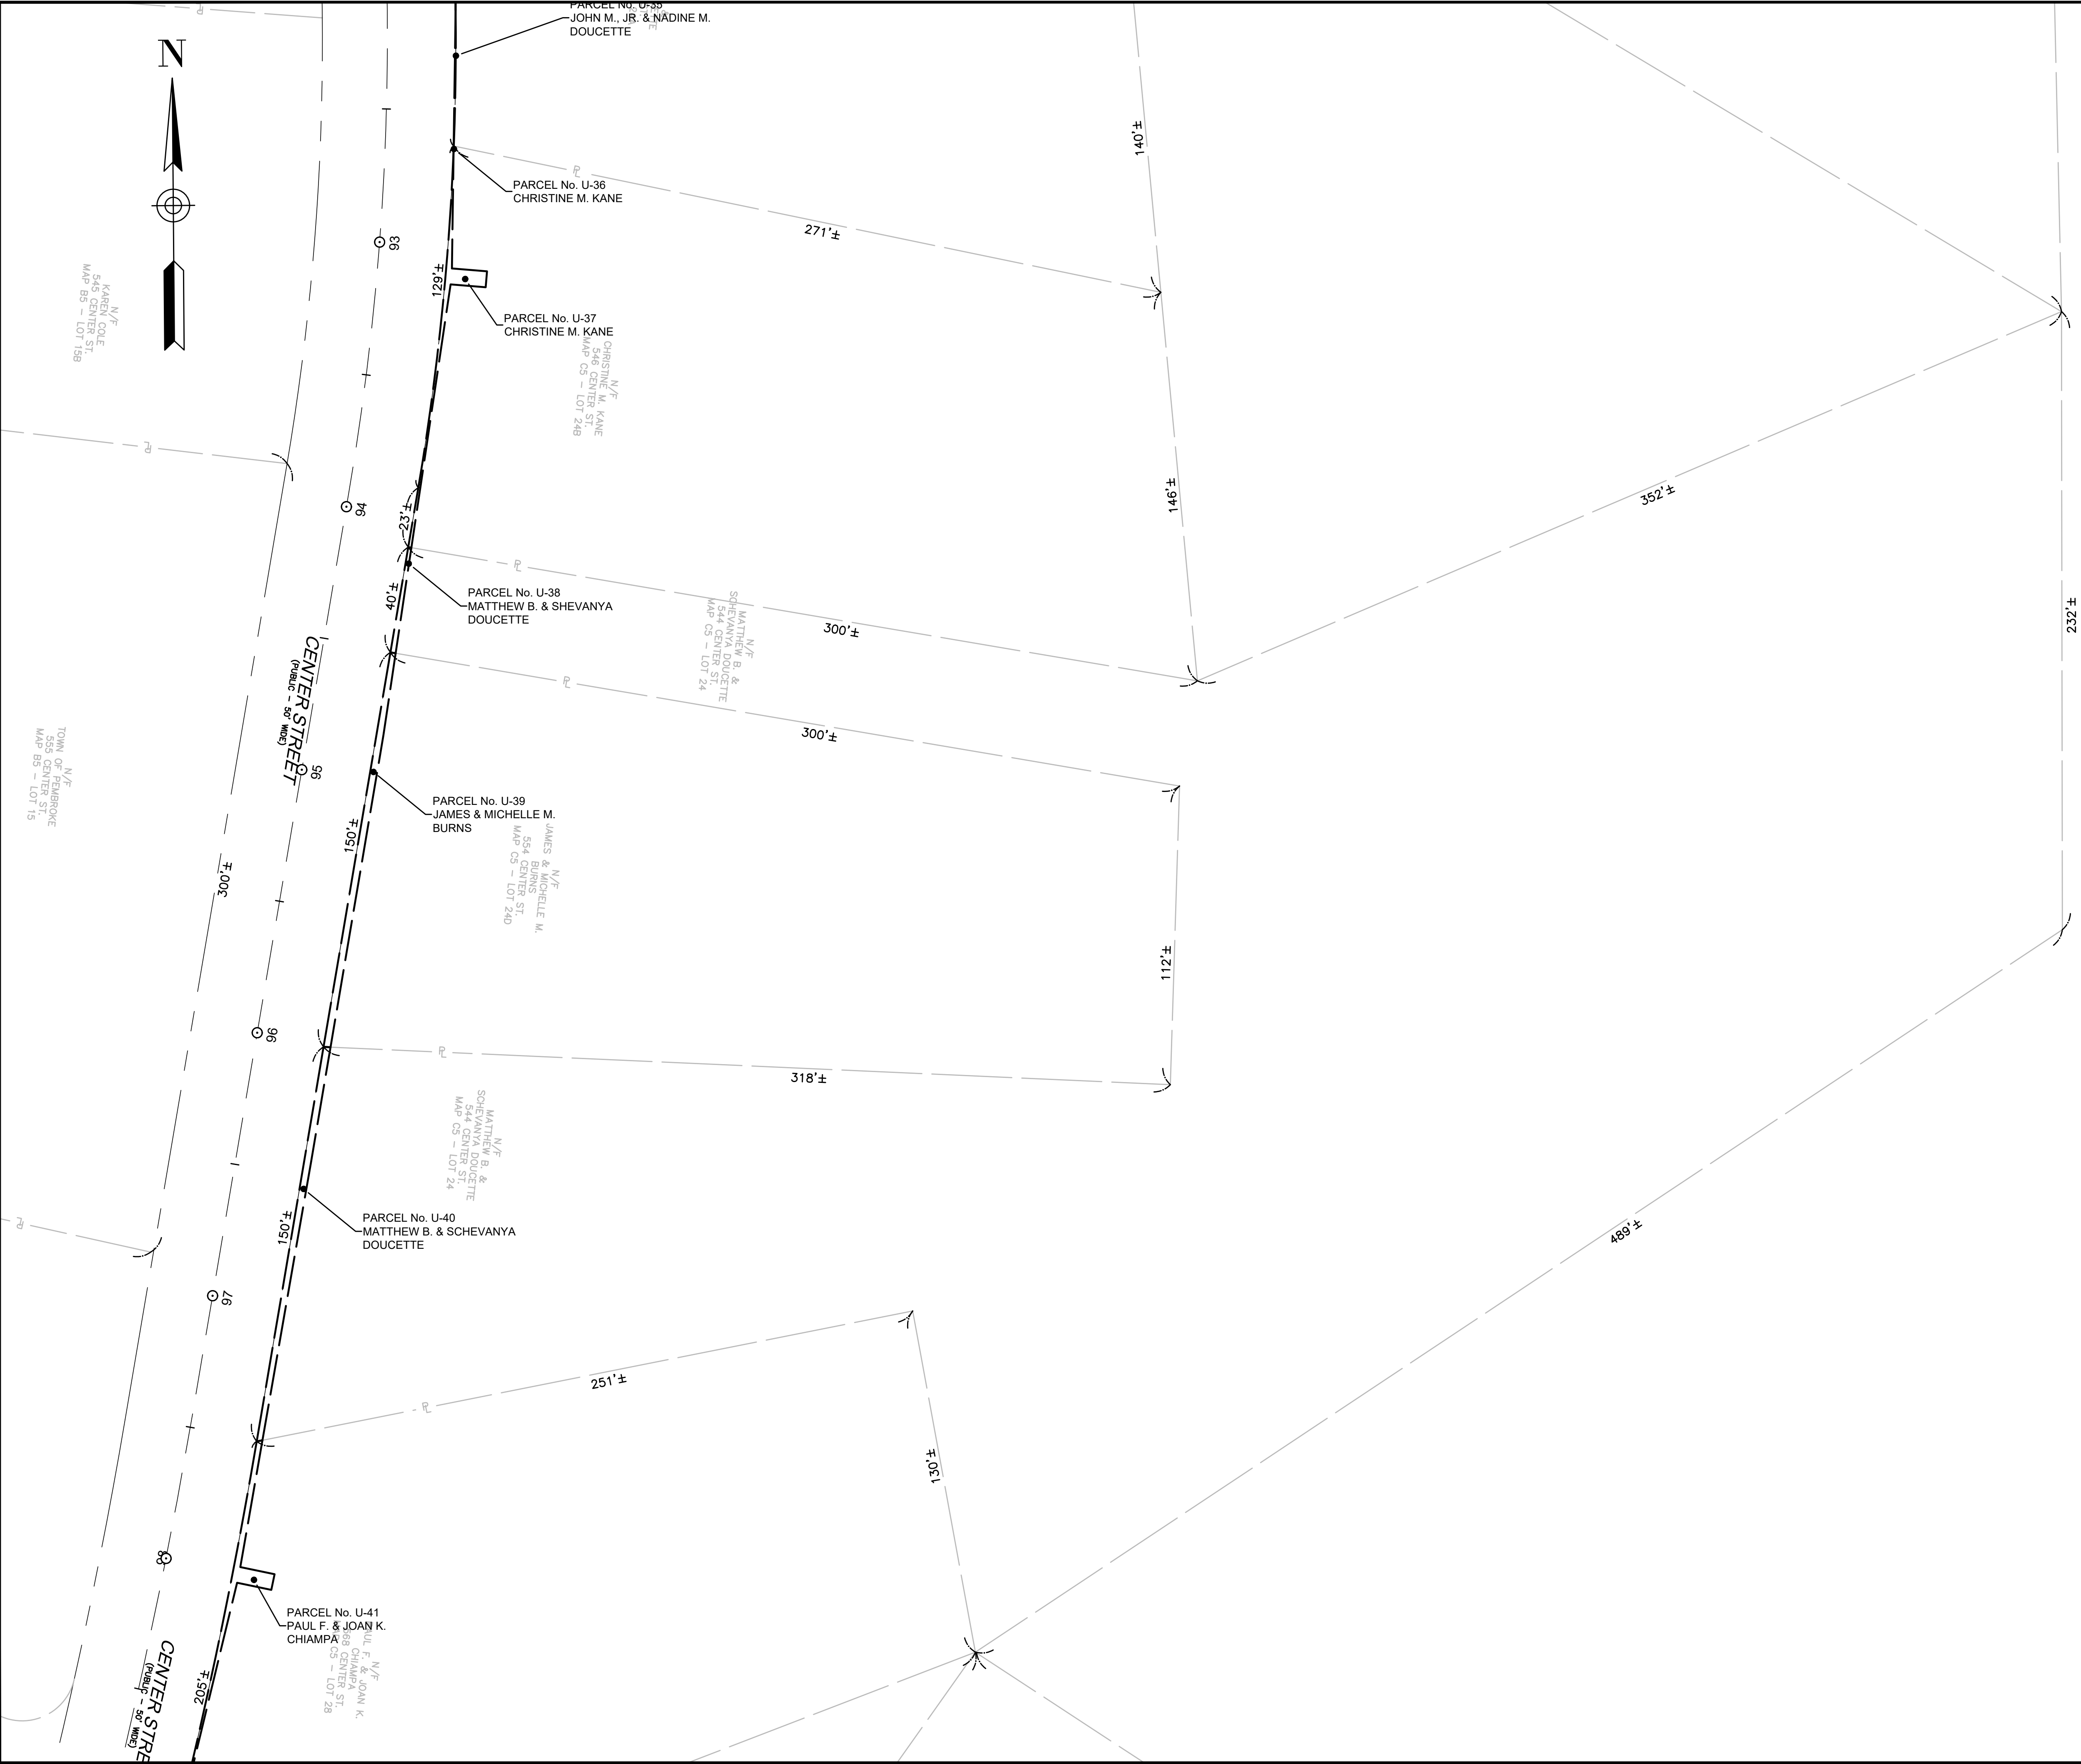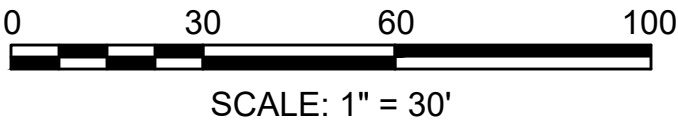

PEMBROKE CENTER STREET			
STATE	FED. AID PROJ. NO.	SHEET NO.	TOTAL SHEETS
MA	-	39	62
PROJECT FILE NO.		600380	


PRELIMINARY RIGHT OF WAY
LOCATION PLANS
SHEET 26 OF 29

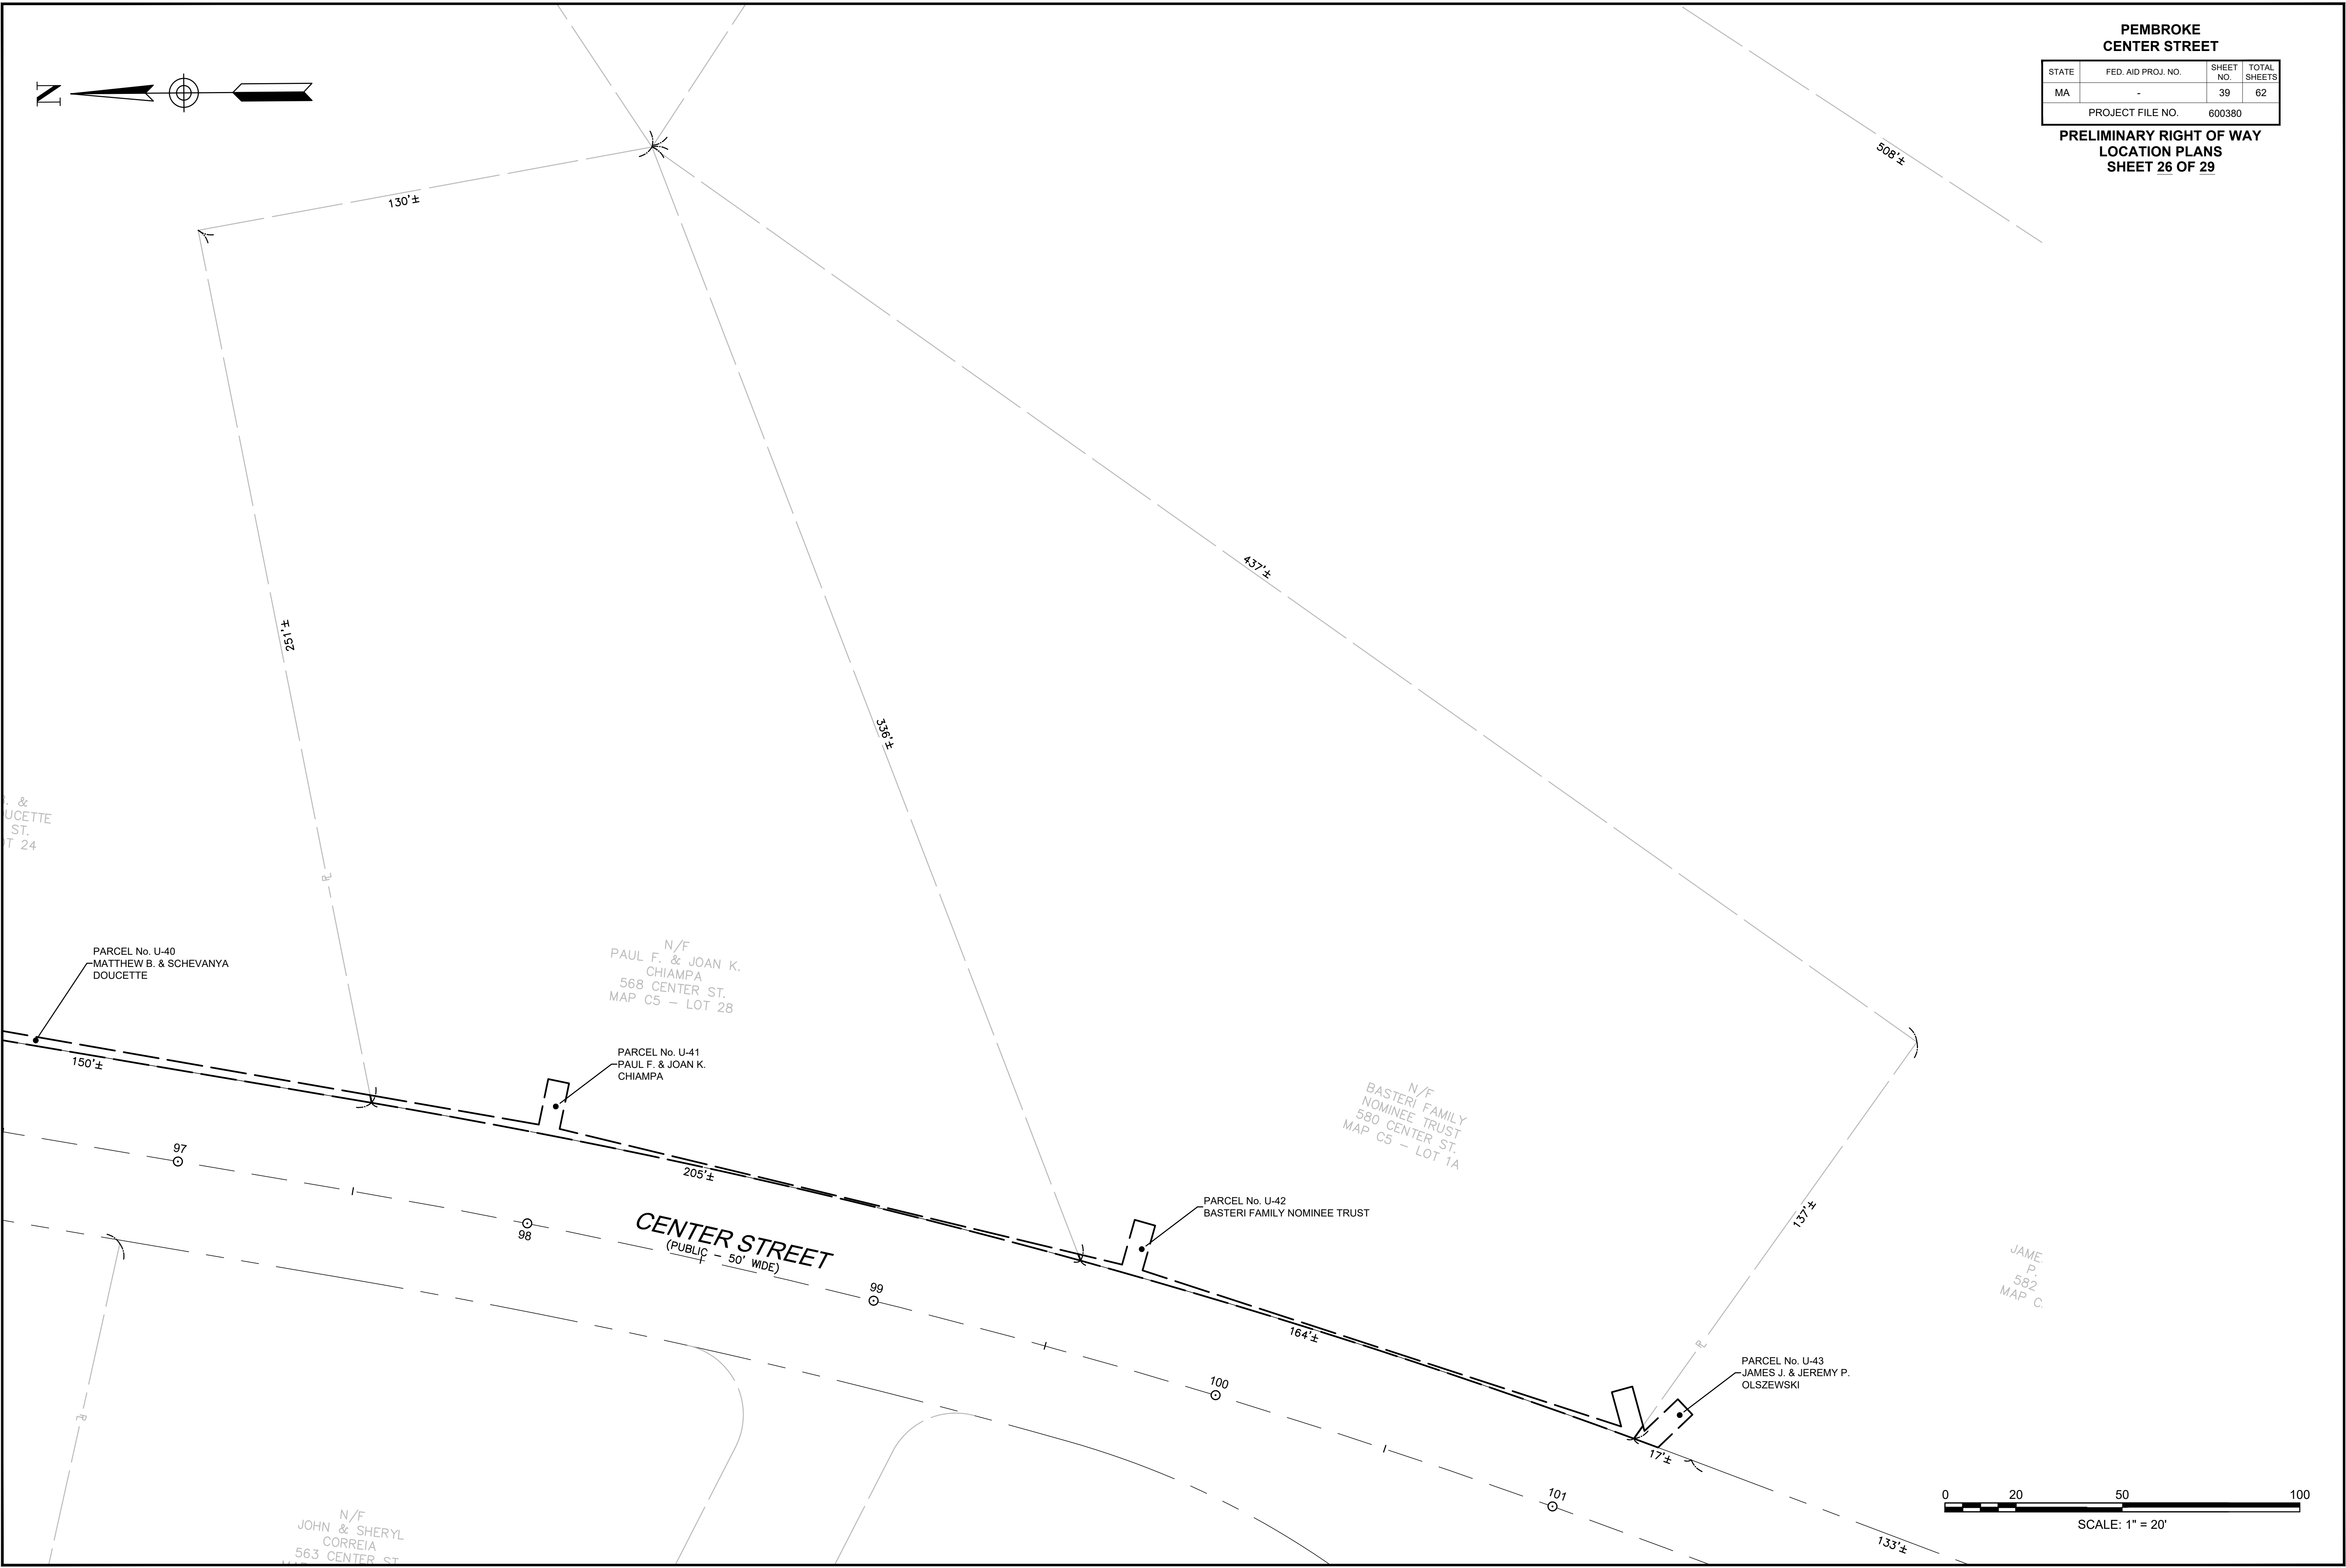

PRELIMINARY RIGHT OF WAY
LOCATION PLANS
SHEET 27 OF 29


PRELIMINARY RIGHT OF WAY
LOCATION PLANS
SHEET 27 OF 29



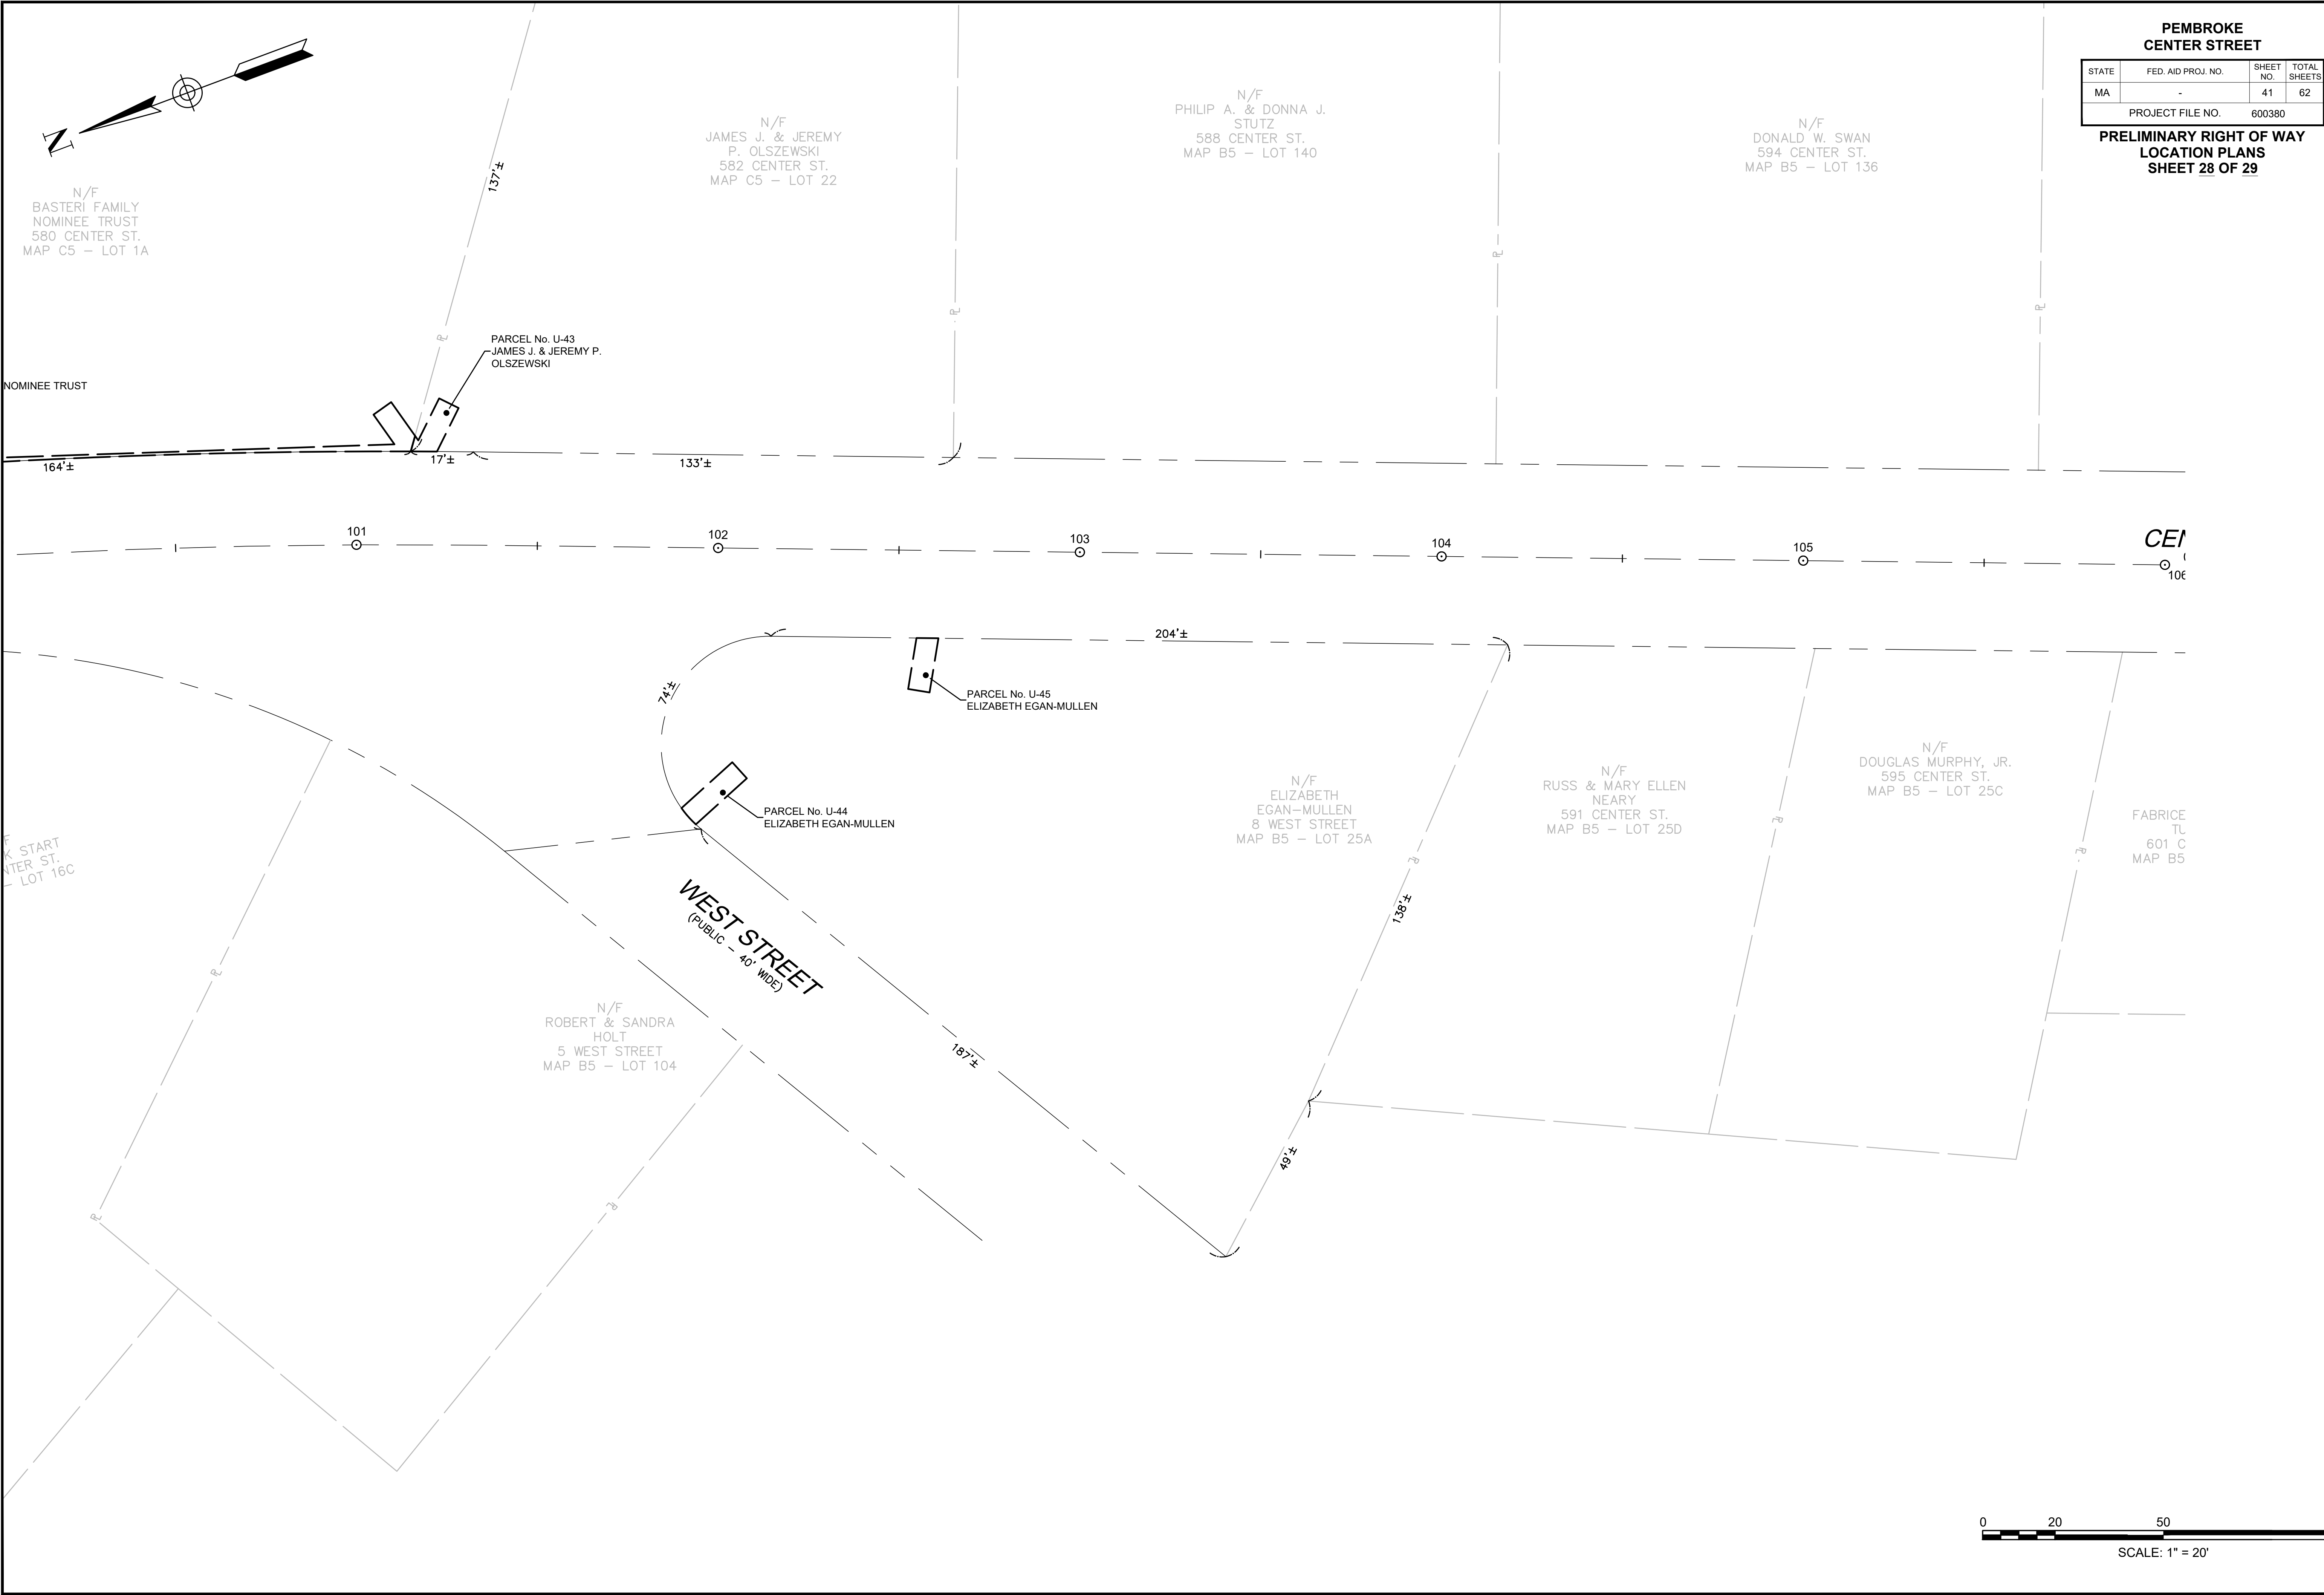


PEMBROKE CENTER STREET			
STATE	FED. AID PROJ. NO.	SHEET NO.	TOTAL SHEETS
MA	-	42	62
PROJECT FILE NO.		600380	


PRELIMINARY RIGHT OF WAY
LOCATION PLANS
SHEET 29 OF 29

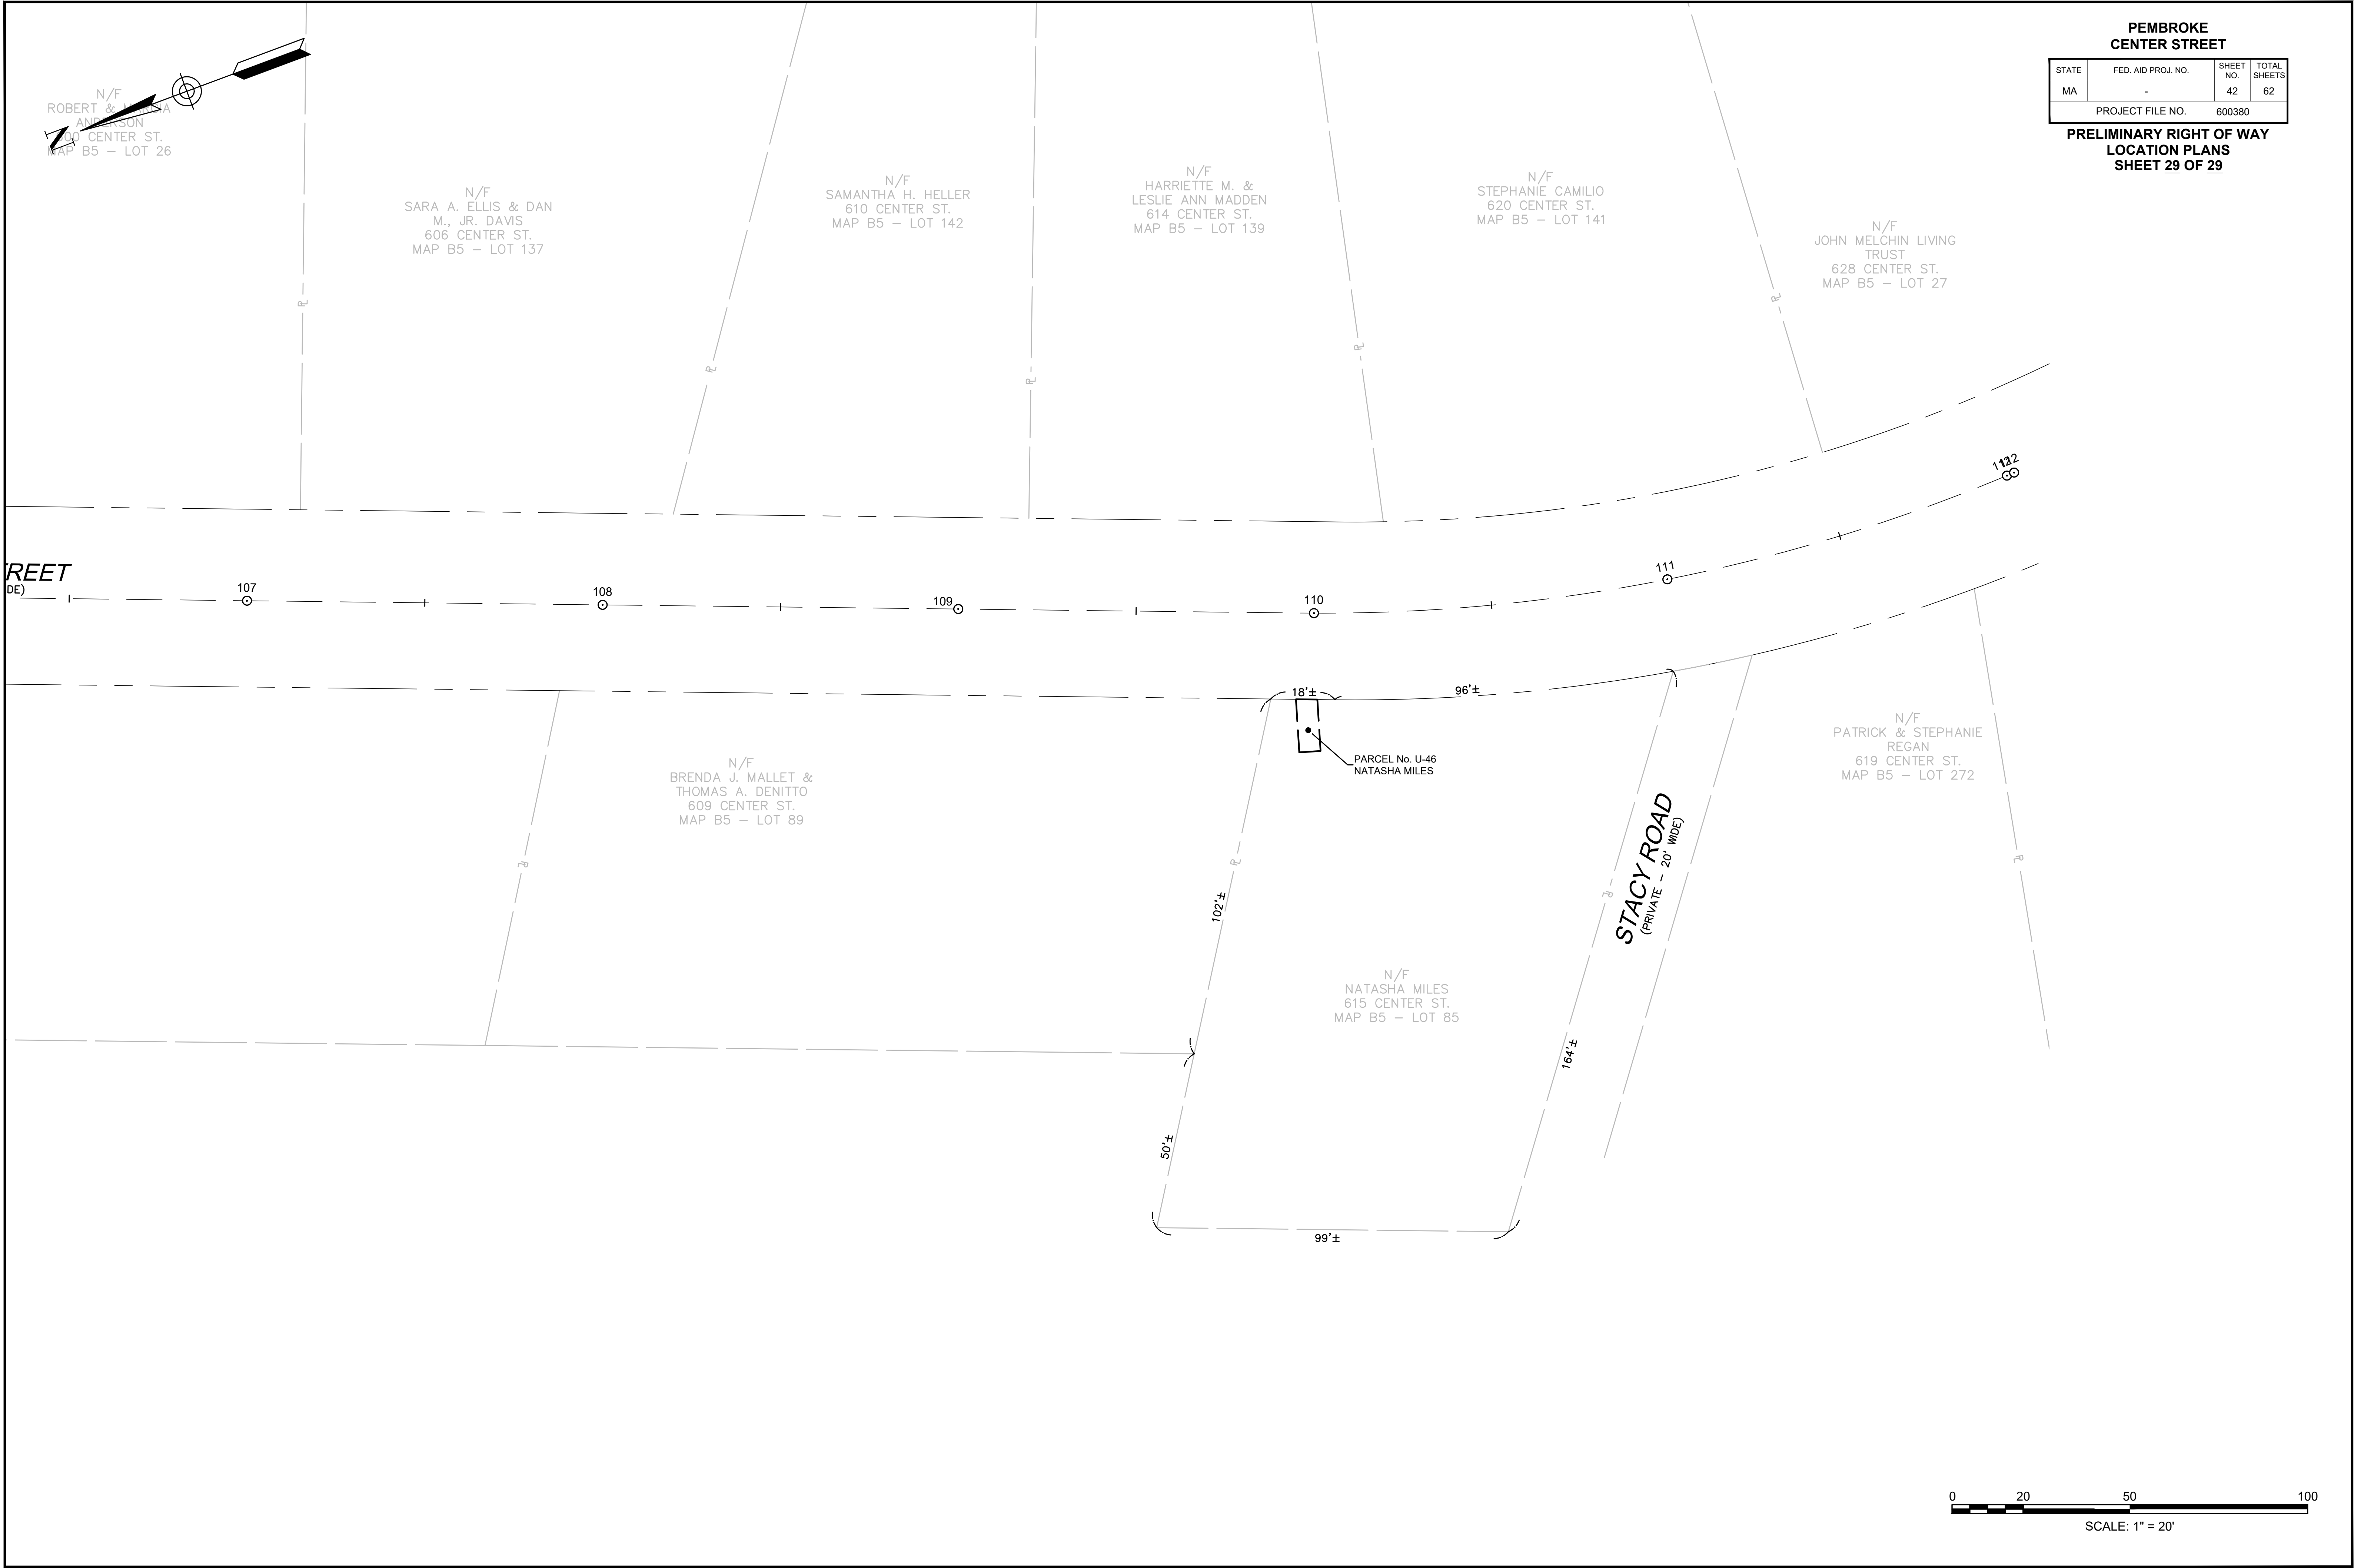

STATE	FED. AID PROJ. NO.	SHEET NO.	TOTAL SHEETS
MA	-	43	62
PROJECT FILE NO.		600380	

**PRELIMINARY RIGHT OF WAY
PROPERTY PLANS - 1 OF 20**

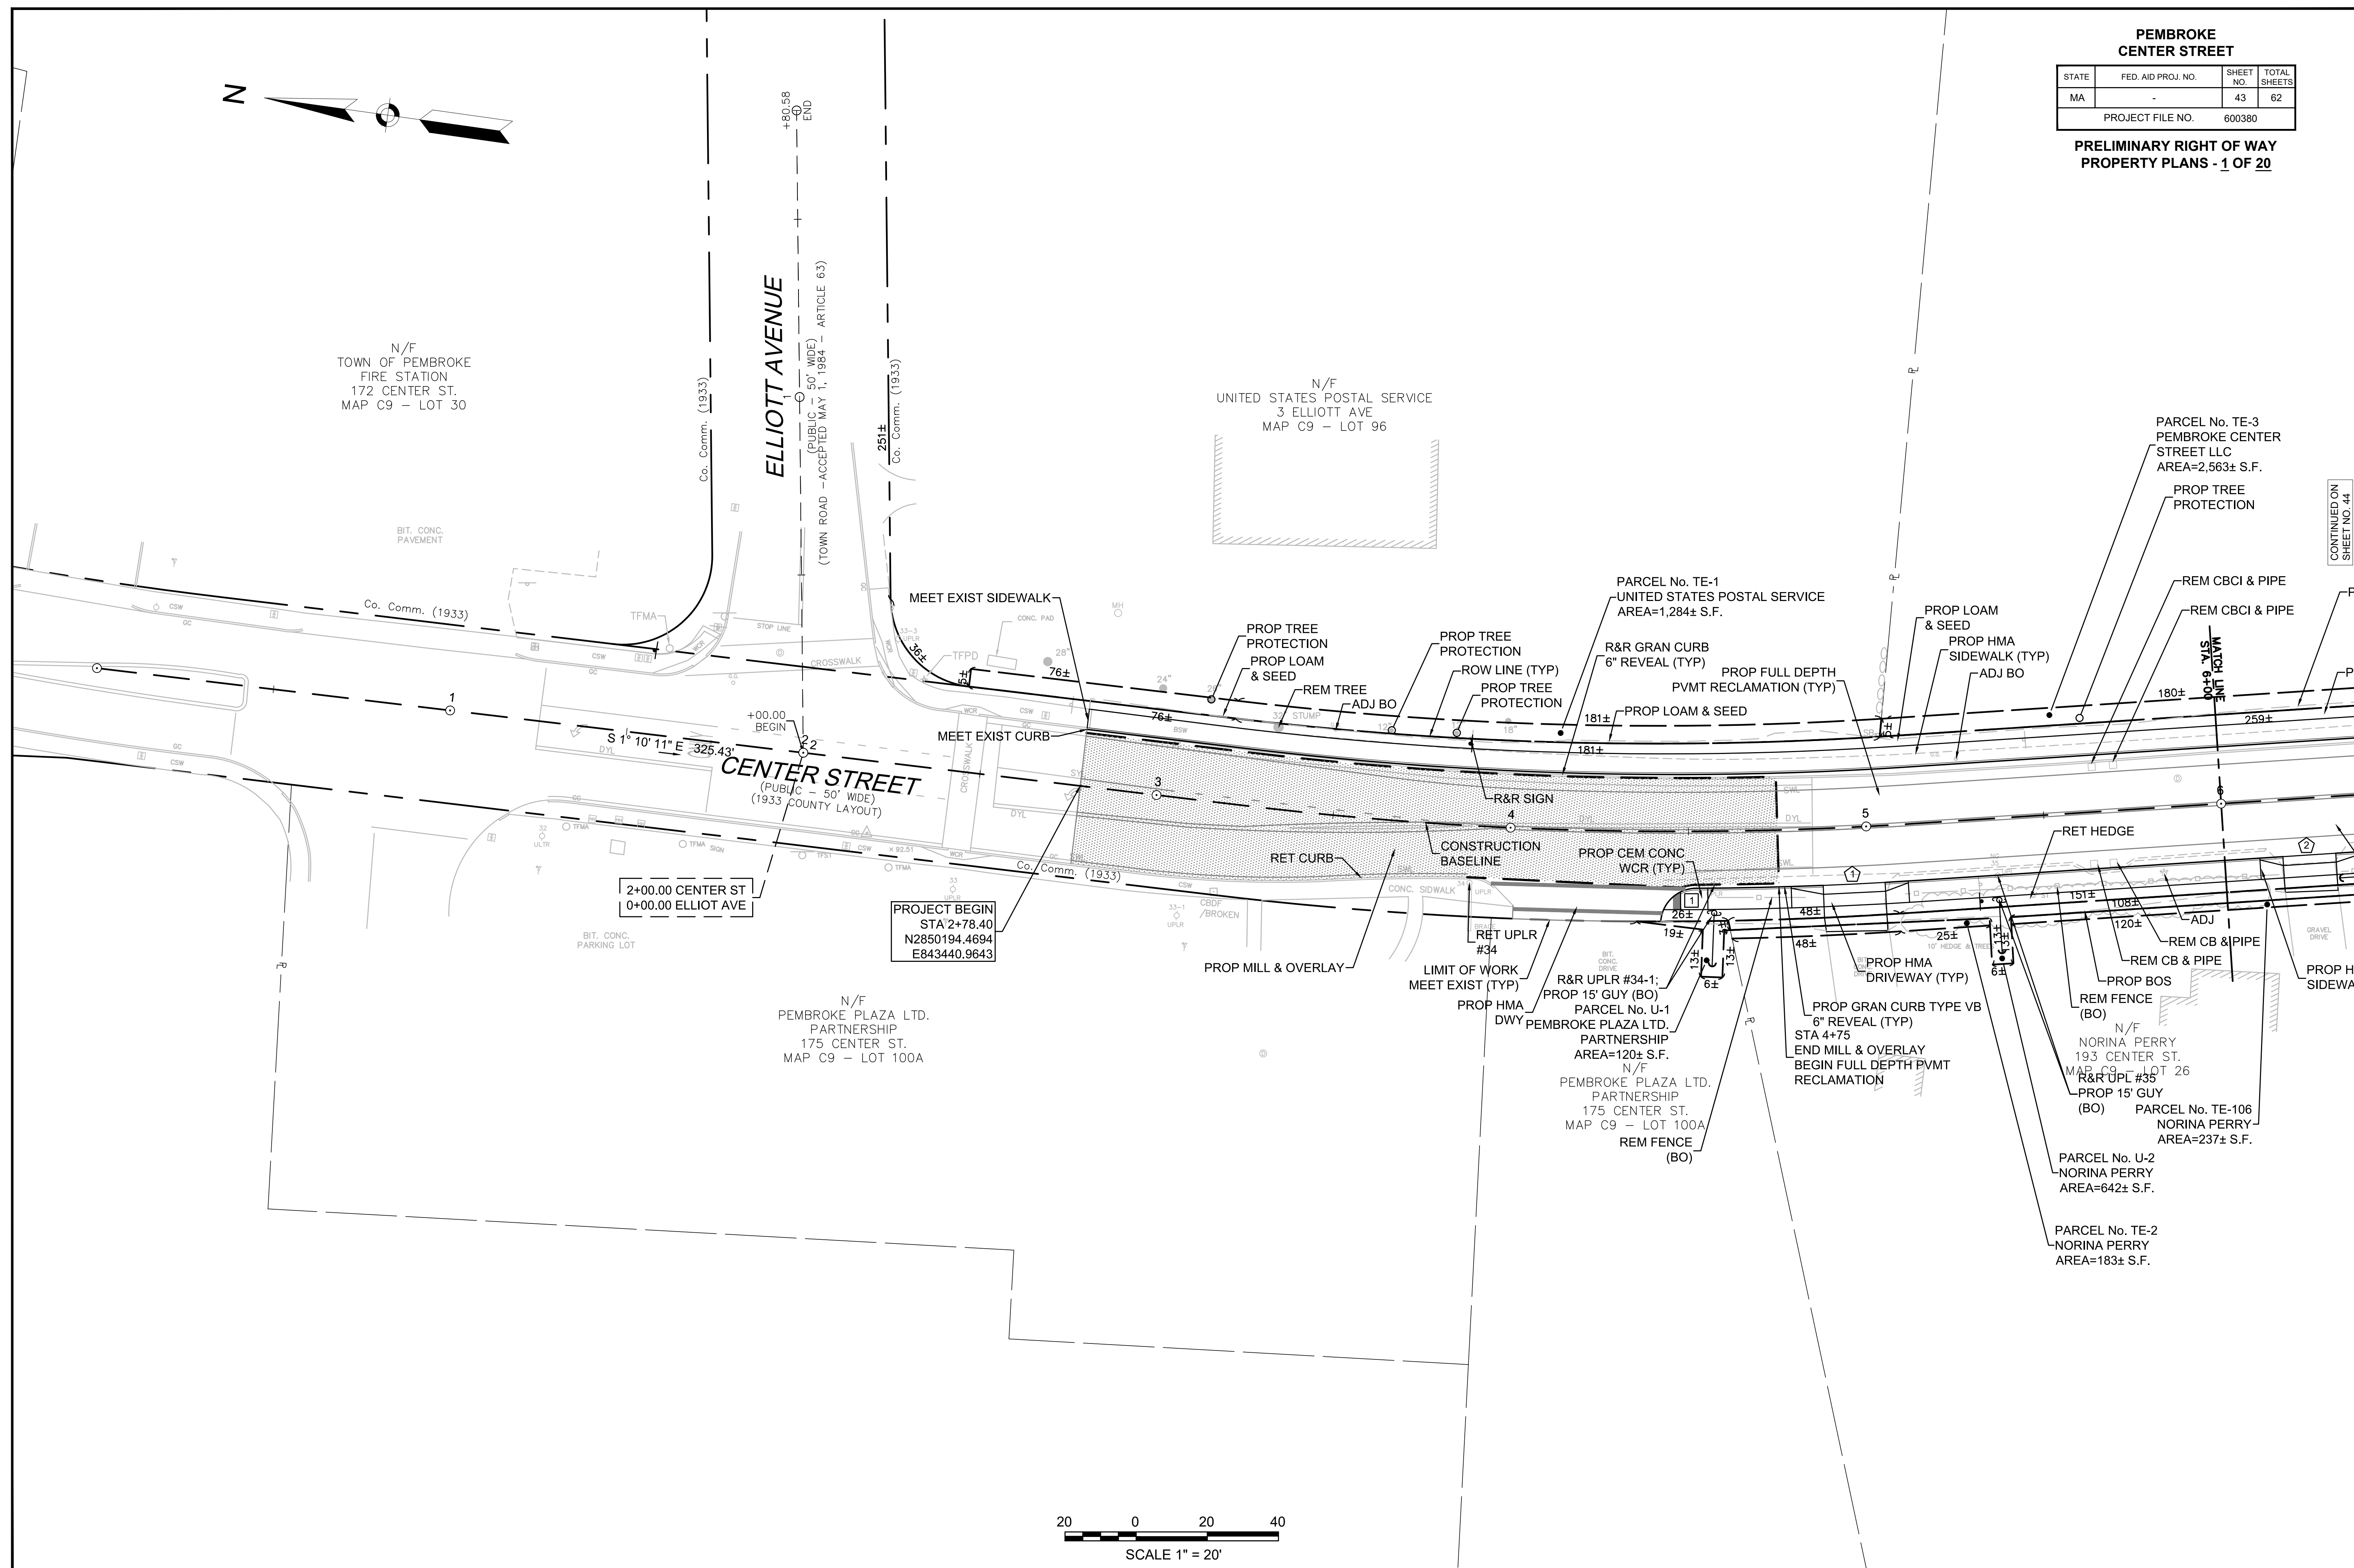


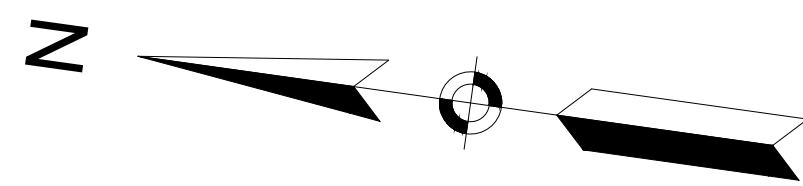


N/F
PEMBROKE CENTER
STREET LLC
204 CENTER ST.
MAP C9 - LOT 102

N/F
TOWN OF PEMBROKE
HOUSING AUTHORITY
1 KILCOMMONS DRIVE.
MAP C9 - LOT 28



PEMBROKE CENTER STREET			
STATE	FED. AID PROJ. NO.	SHEET NO.	TOTAL SHEETS
MA	-	44	62
PROJECT FILE NO.		600380	

PRELIMINARY RIGHT OF WAY
PROPERTY PLANS - 2 OF 20

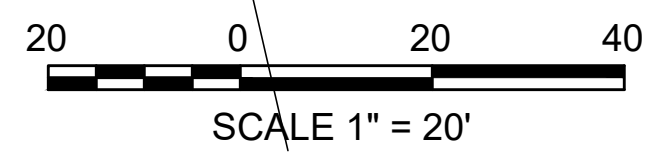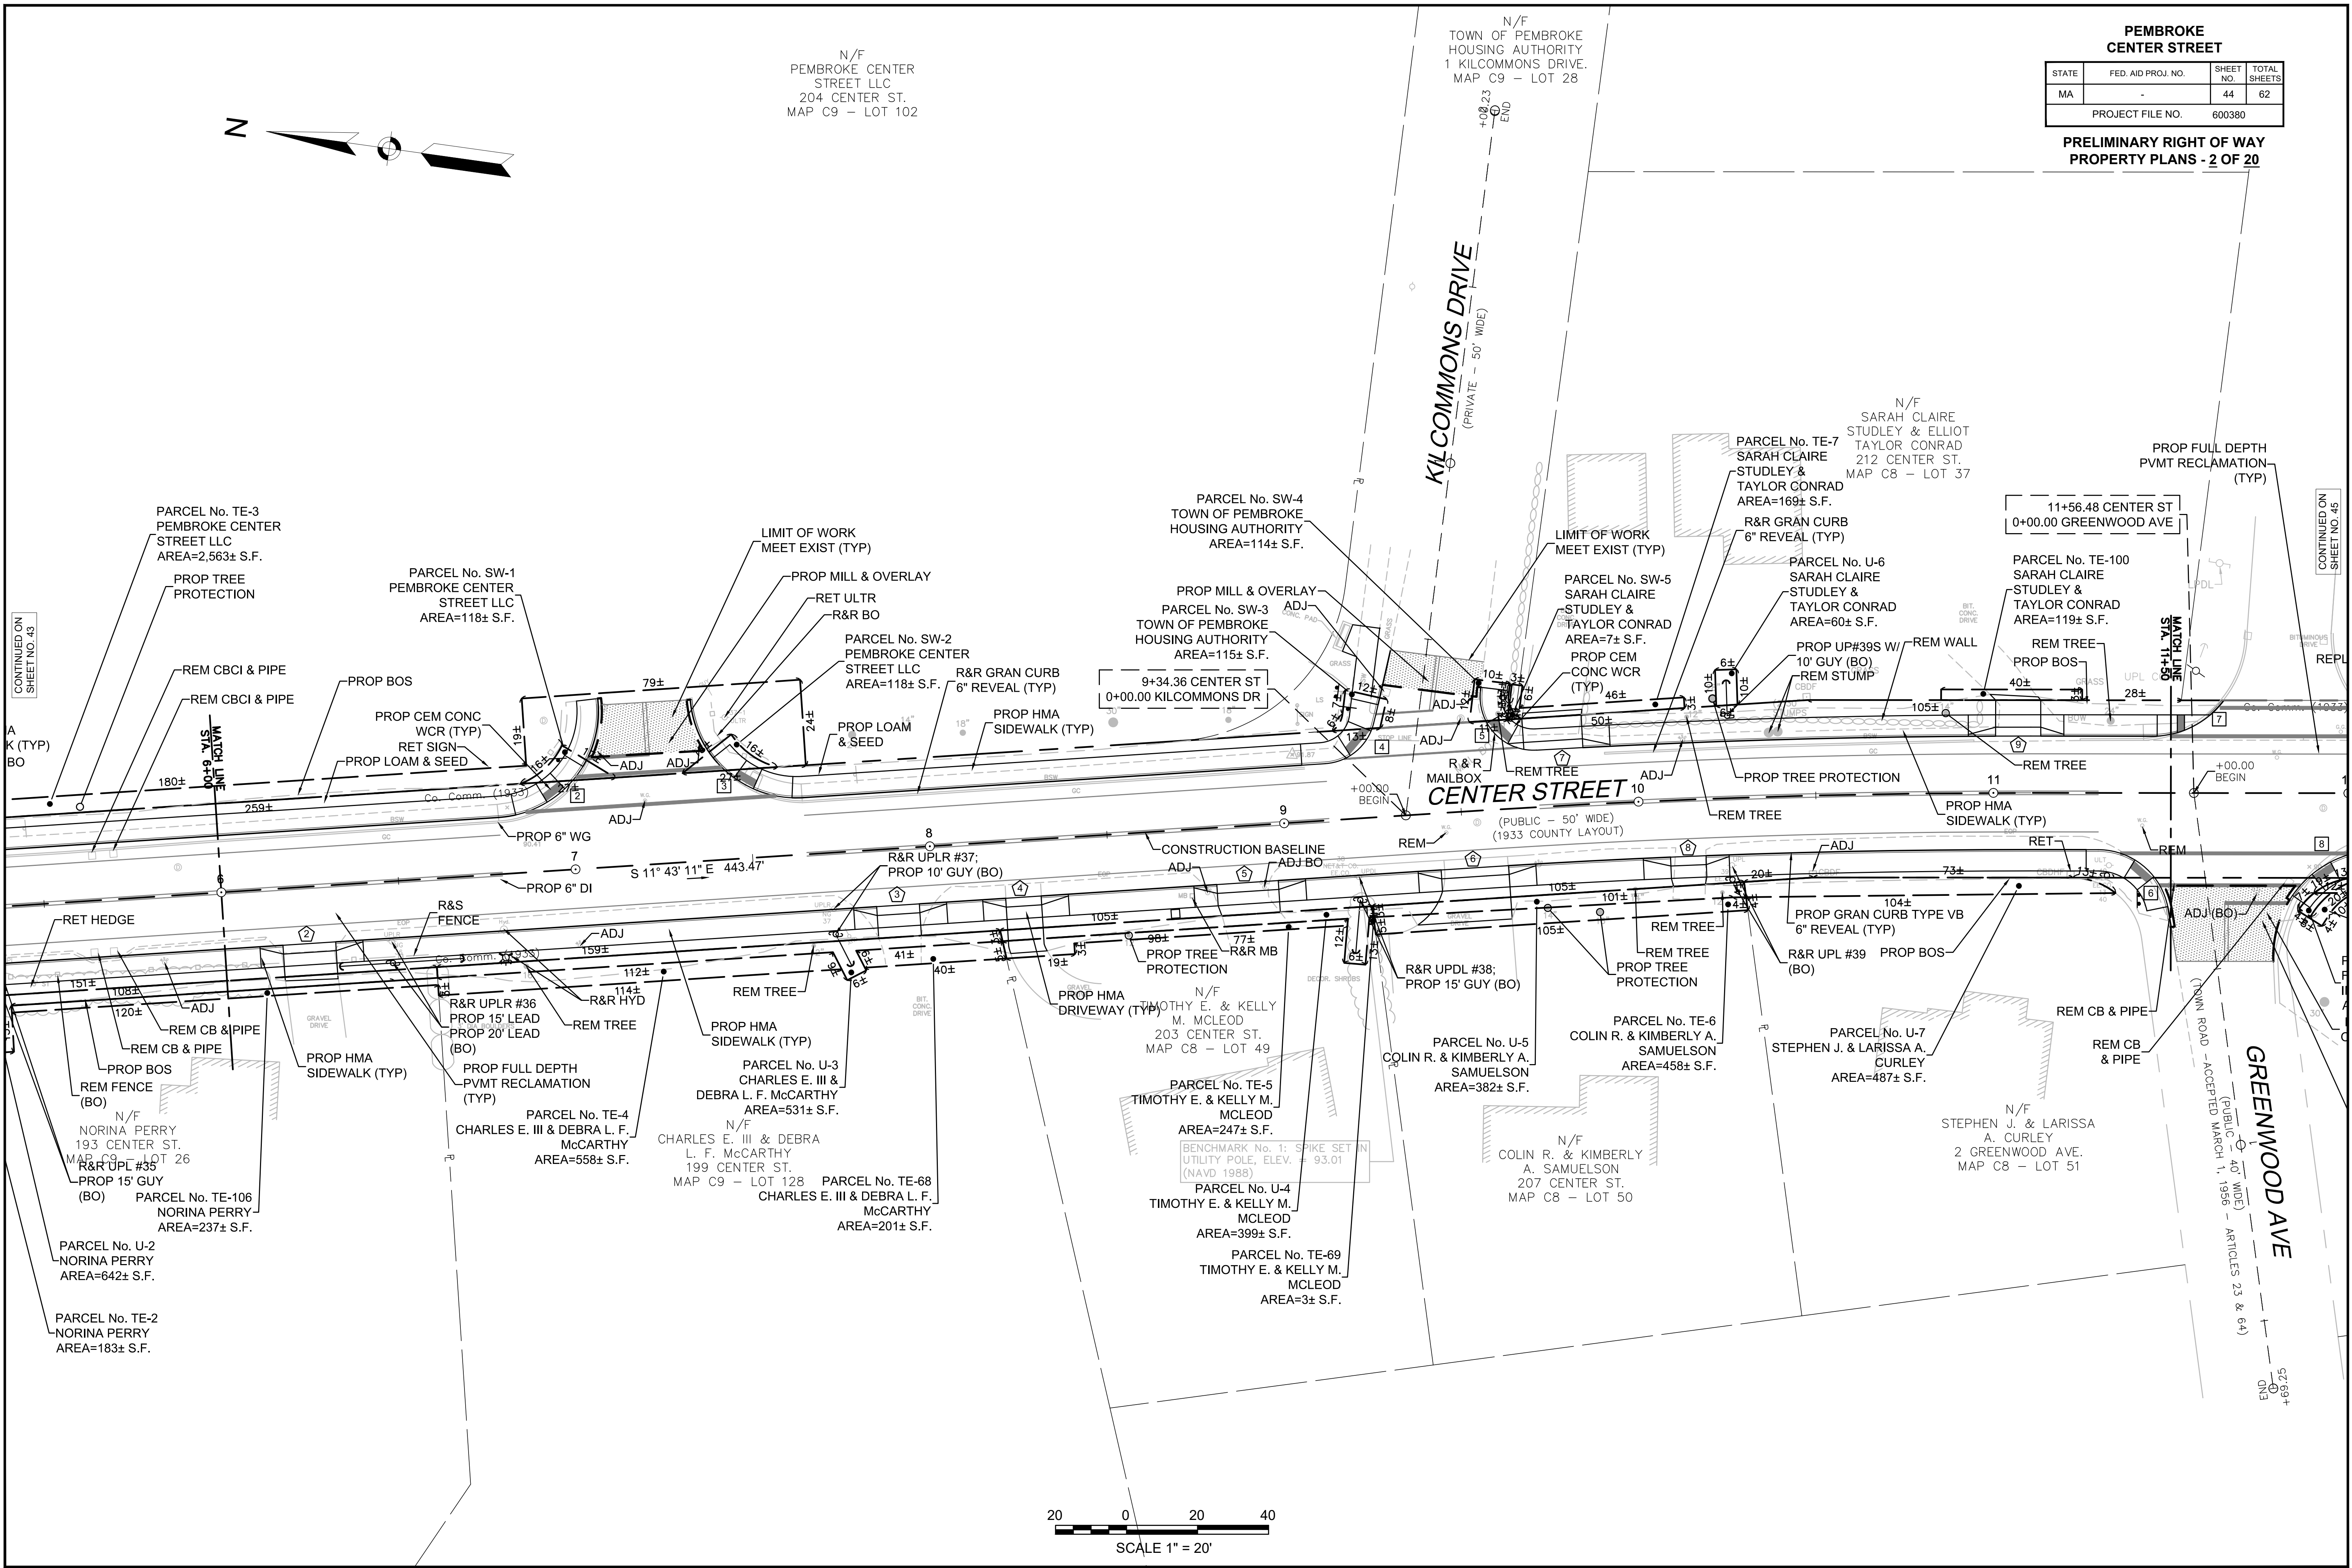

PEMBROKE CENTER STREET			
STATE	FED. AID PROJ. NO.	SHEET NO.	TOTAL SHEETS
MA	-	45	62
PROJECT FILE NO.		600380	

PRELIMINARY RIGHT OF WAY
PROPERTY PLANS - 3 OF 20

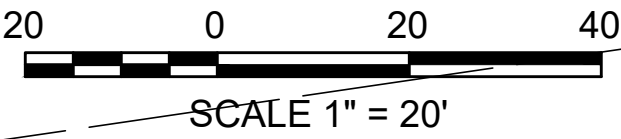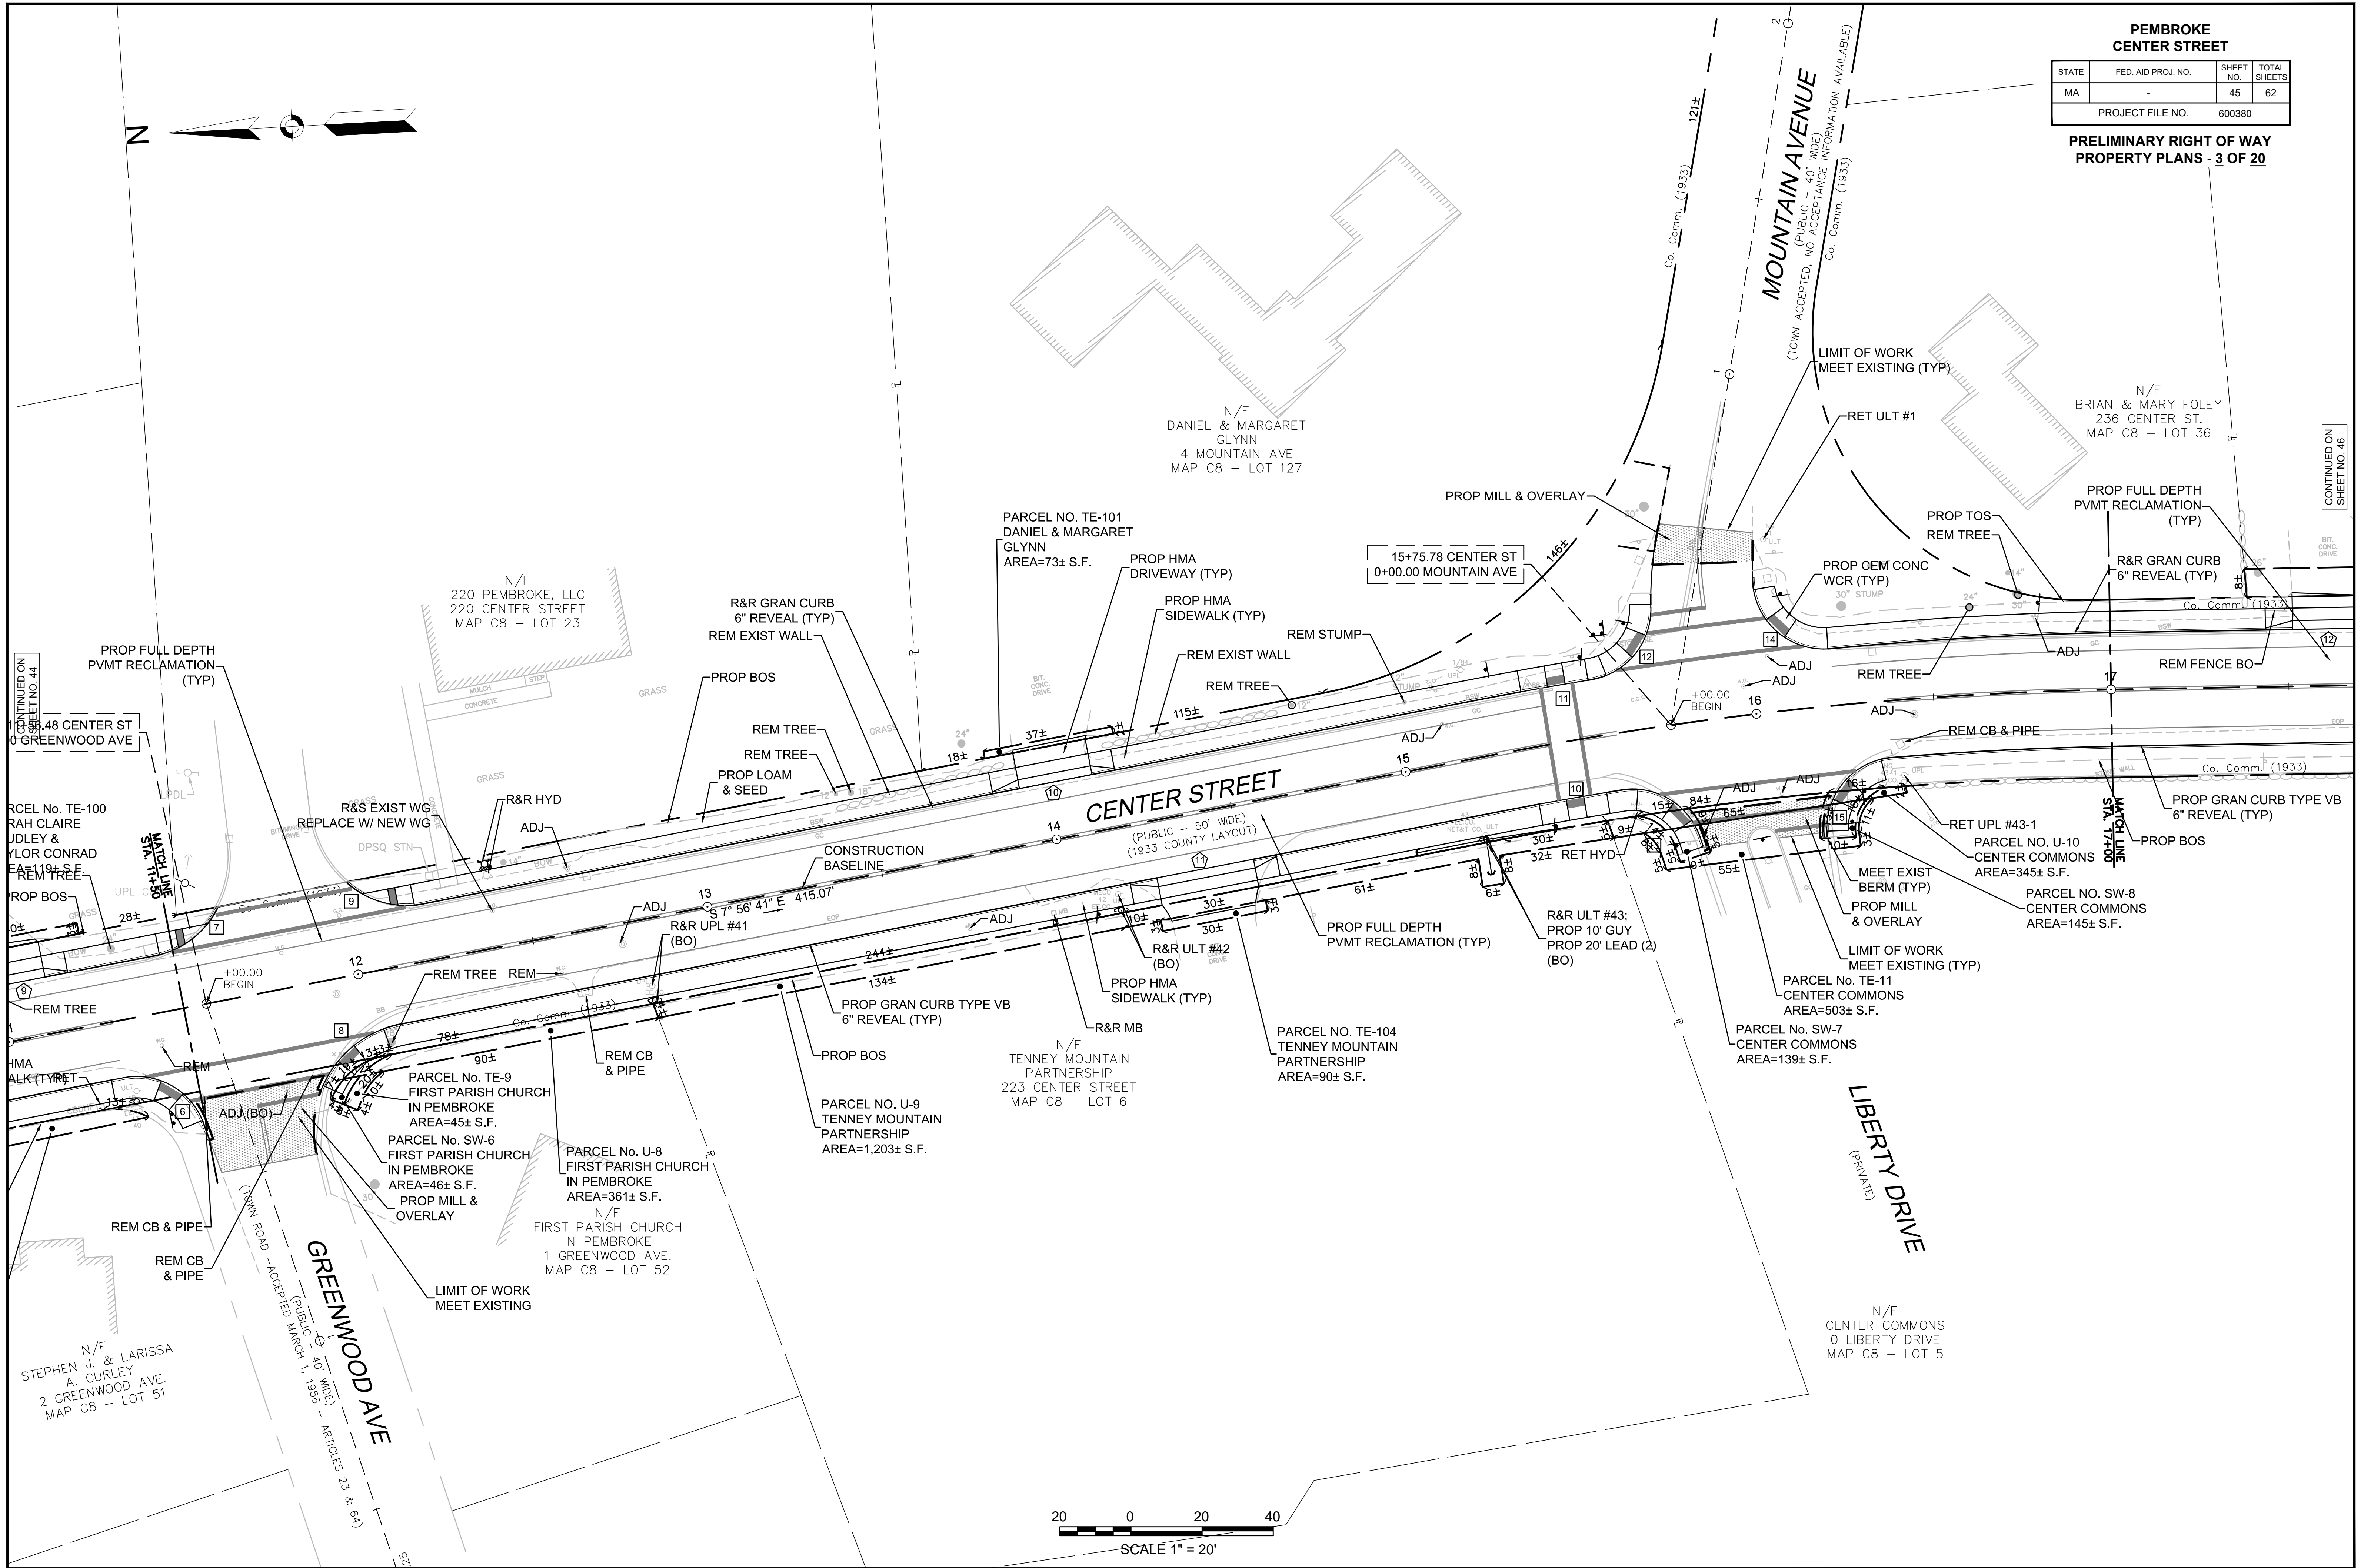





PEMBROKE CENTER STREET			
STATE	FED. AID PROJ. NO.	SHEET NO.	TOTAL SHEETS
MA	-	46	62
PROJECT FILE NO.		600380	

PRELIMINARY RIGHT OF WAY
PROPERTY PLANS - 4 OF 20

CONTINUED ON
SHEET NO. 45

CONTINUED ON
SHEET NO. 47

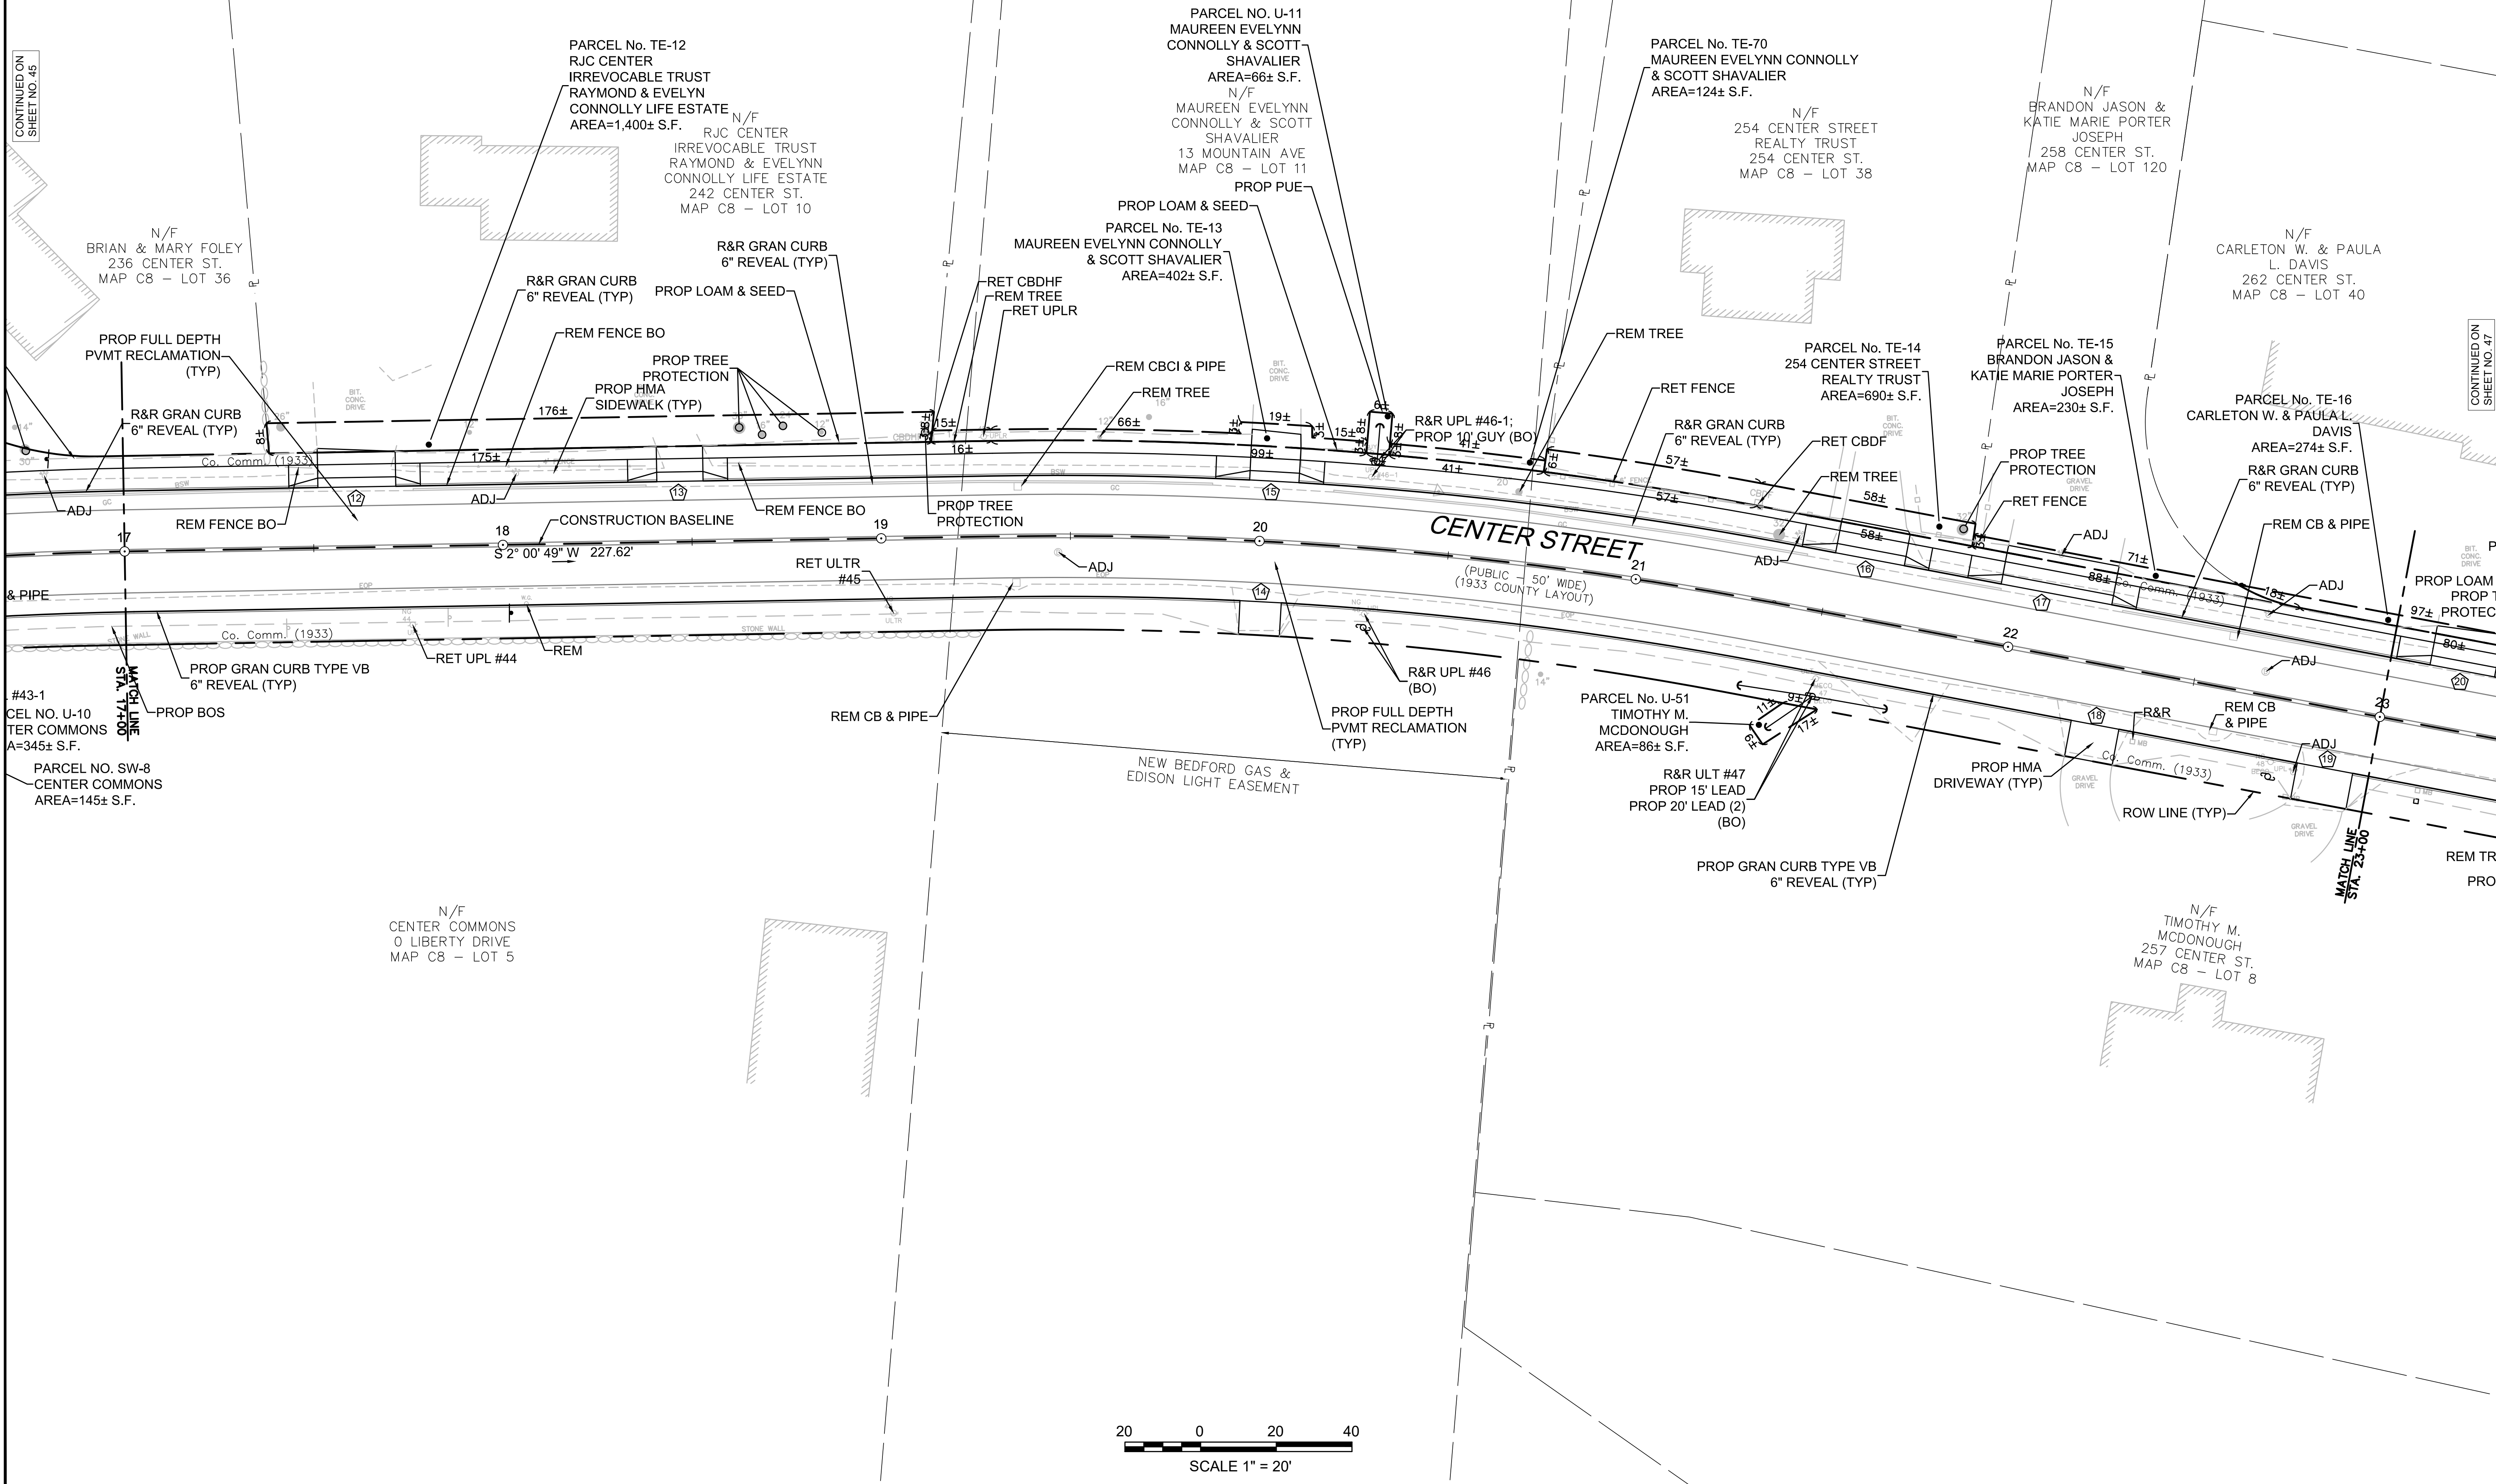

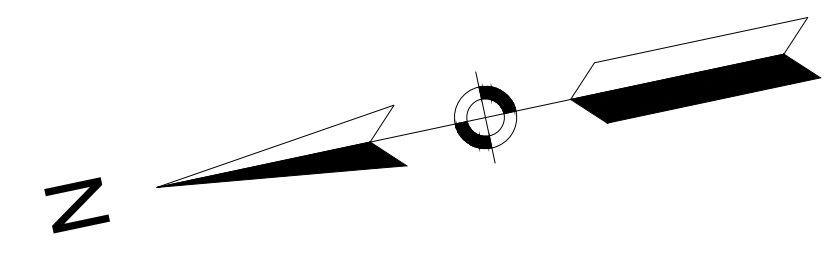

PEMBROKE CENTER STREET			
STATE	FED. AID PROJ. NO.	SHEET NO.	TOTAL SHEETS
MA	-	47	62
PROJECT FILE NO. 600380			

PRELIMINARY RIGHT OF WAY
PROPERTY PLANS - 5 OF 20

CONTINUED ON
SHEET NO. 46

CONTINUED ON
SHEET NO. 48

N/F
CARLETON W. & PAULA
L. DAVIS
262 CENTER ST.
MAP C8 - LOT 40

N/F
KOREY P. AND KELLEY
C. OUELLETTE
266 CENTER ST.
MAP C8 - LOT 12

LADY SLIPPER CIRCLE
(PUBLIC - 80' WIDE)
(TOWN ROAD - ACCEPTED MAY 1, 1984 - ARTICLE 64)

PARCEL No. TE-16
CARLETON W. & PAULA L.
DAVIS
AREA=274± S.F.

26+48.58 CENTER ST
0+00.00 LADY SLIPPER CIR

N/F
LEBEAU FAMILY TRUST
280 CENTER ST.
MAP C8 - LOT 30

PARCEL No. TE-17
KOREY P. & KELLY C.
OUELLETTE
AREA=641± S.F.

PROP MILL & OVERLAY

PARCEL No. TE-18
LEBEAU FAMILY TRUST
AREA=1,179± S.F.

PROP HMA
DRIVEWAY (TYP)

PARCEL No. SW-9
LEBEAU FAMILY TRUST
AREA=13± S.F.

PROP LOAM & SEED
RET WALL

RET BOLLARD

280 CENTER STREET
LITTLE NEIGHBORS
EARLY CHILDHOOD
CENTER

S 13° 40' 29" W 459.49'

CONSTRUCTION BASELINE

CENTER STREET

(PUBLIC - 50' WIDE)
(1933 COUNTY LAYOUT)

+00.00 BEGIN

+00.00 BEGIN

27 R&S

28 R&S

29 R&S

30 R&S

31 R&S

32 R&S

33 R&S

ROW LINE (TYP)

MATCH LINE
STA. 23+00

REM TREE
PROP TOS

PROP FULL DEPTH
PVT RECLAMATION
(TYP)

PROP GRAN CURB TYPE VB
6" REVEAL (TYP)

R&R ULP #49
(BO)

R&R MB

R&R UPLR #50 (BO)

ITEM 826.7 ELECTRIC SERVICE
RISER RELOCATION

R&R MB

N/F
JOSEPH WILLIAM
McGOVERN
269 CENTER ST.
MAP C8 - LOT 79

26+73.75 CENTER ST
0+00.00 QUEENS BROOK RD

QUEENS BROOK ROAD
(PUBLIC - VARIABLE WIDTH)
(TOWN ROAD - ACCEPTED APRIL 27, 2000 - ARTICLE 28)

PROP TOS
PROP MILL & OVERLAY
MEET EXIST CURB
(TYP)

LIMIT OF WORK
MEET EXIST (TYP)

PROP GRAN CURB TYPE VB
6" REVEAL (TYP)

REM TREE


R&R UPL #52
(BO)

R&R MB

N/F
ROBERT & GAIL FOLEY
279 CENTER ST.
MAP C8 - LOT 18

REM TREE

REM CB & PIPE

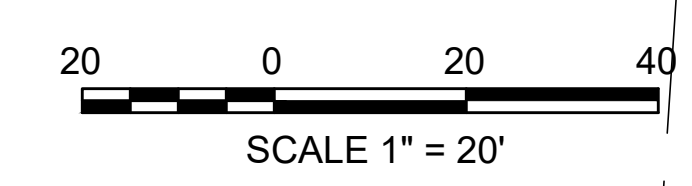


Z



PEMBROKE CENTER STREET			
STATE	FED. AID PROJ. NO.	SHEET NO.	TOTAL SHEETS
MA	-	49	62
PROJECT FILE NO. 600380			

PRELIMINARY RIGHT OF WAY
PROPERTY PLANS - 7 OF 20

11/26/2014 10:36 AM

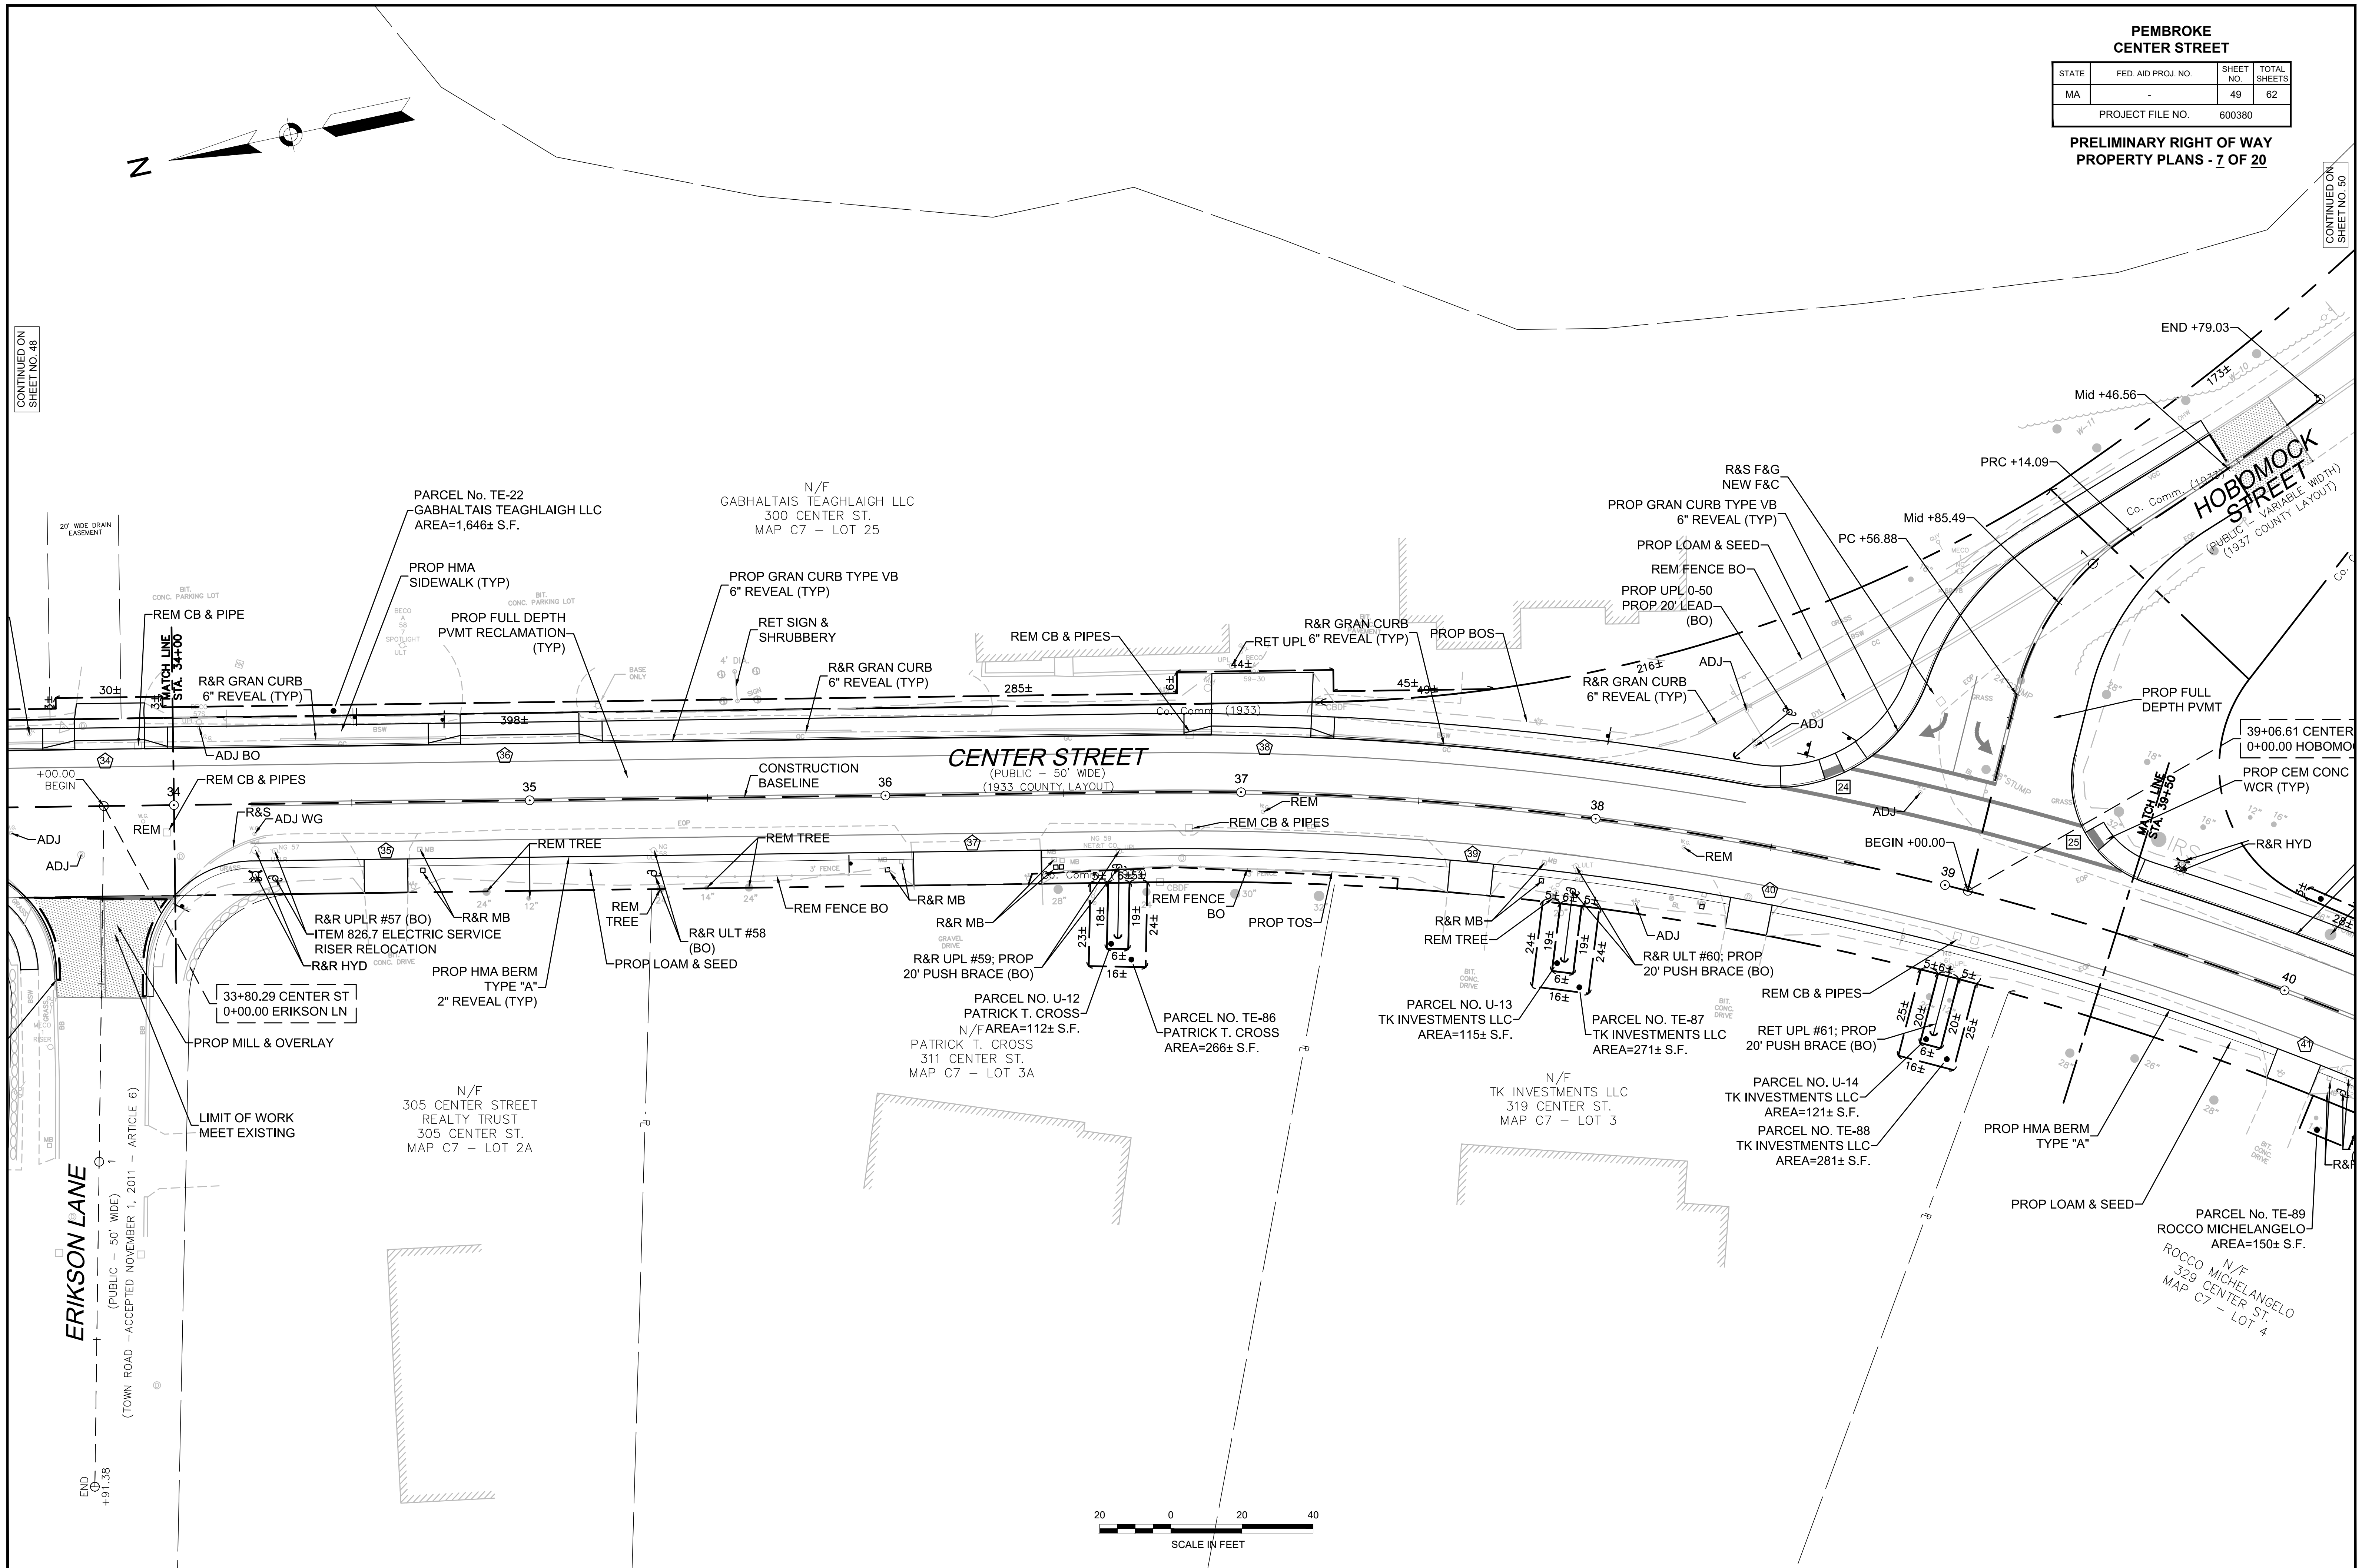


CONTINUED ON
SHEET NO. 48

CONTINUED ON
SHEET NO. 50



PEMBROKE CENTER STREET			
STATE	FED. AID PROJ. NO.	SHEET NO.	TOTAL SHEETS
MA	-	50	62
PROJECT FILE NO. 600380			

PRELIMINARY RIGHT OF WAY
PROPERTY PLANS - 8 OF 20

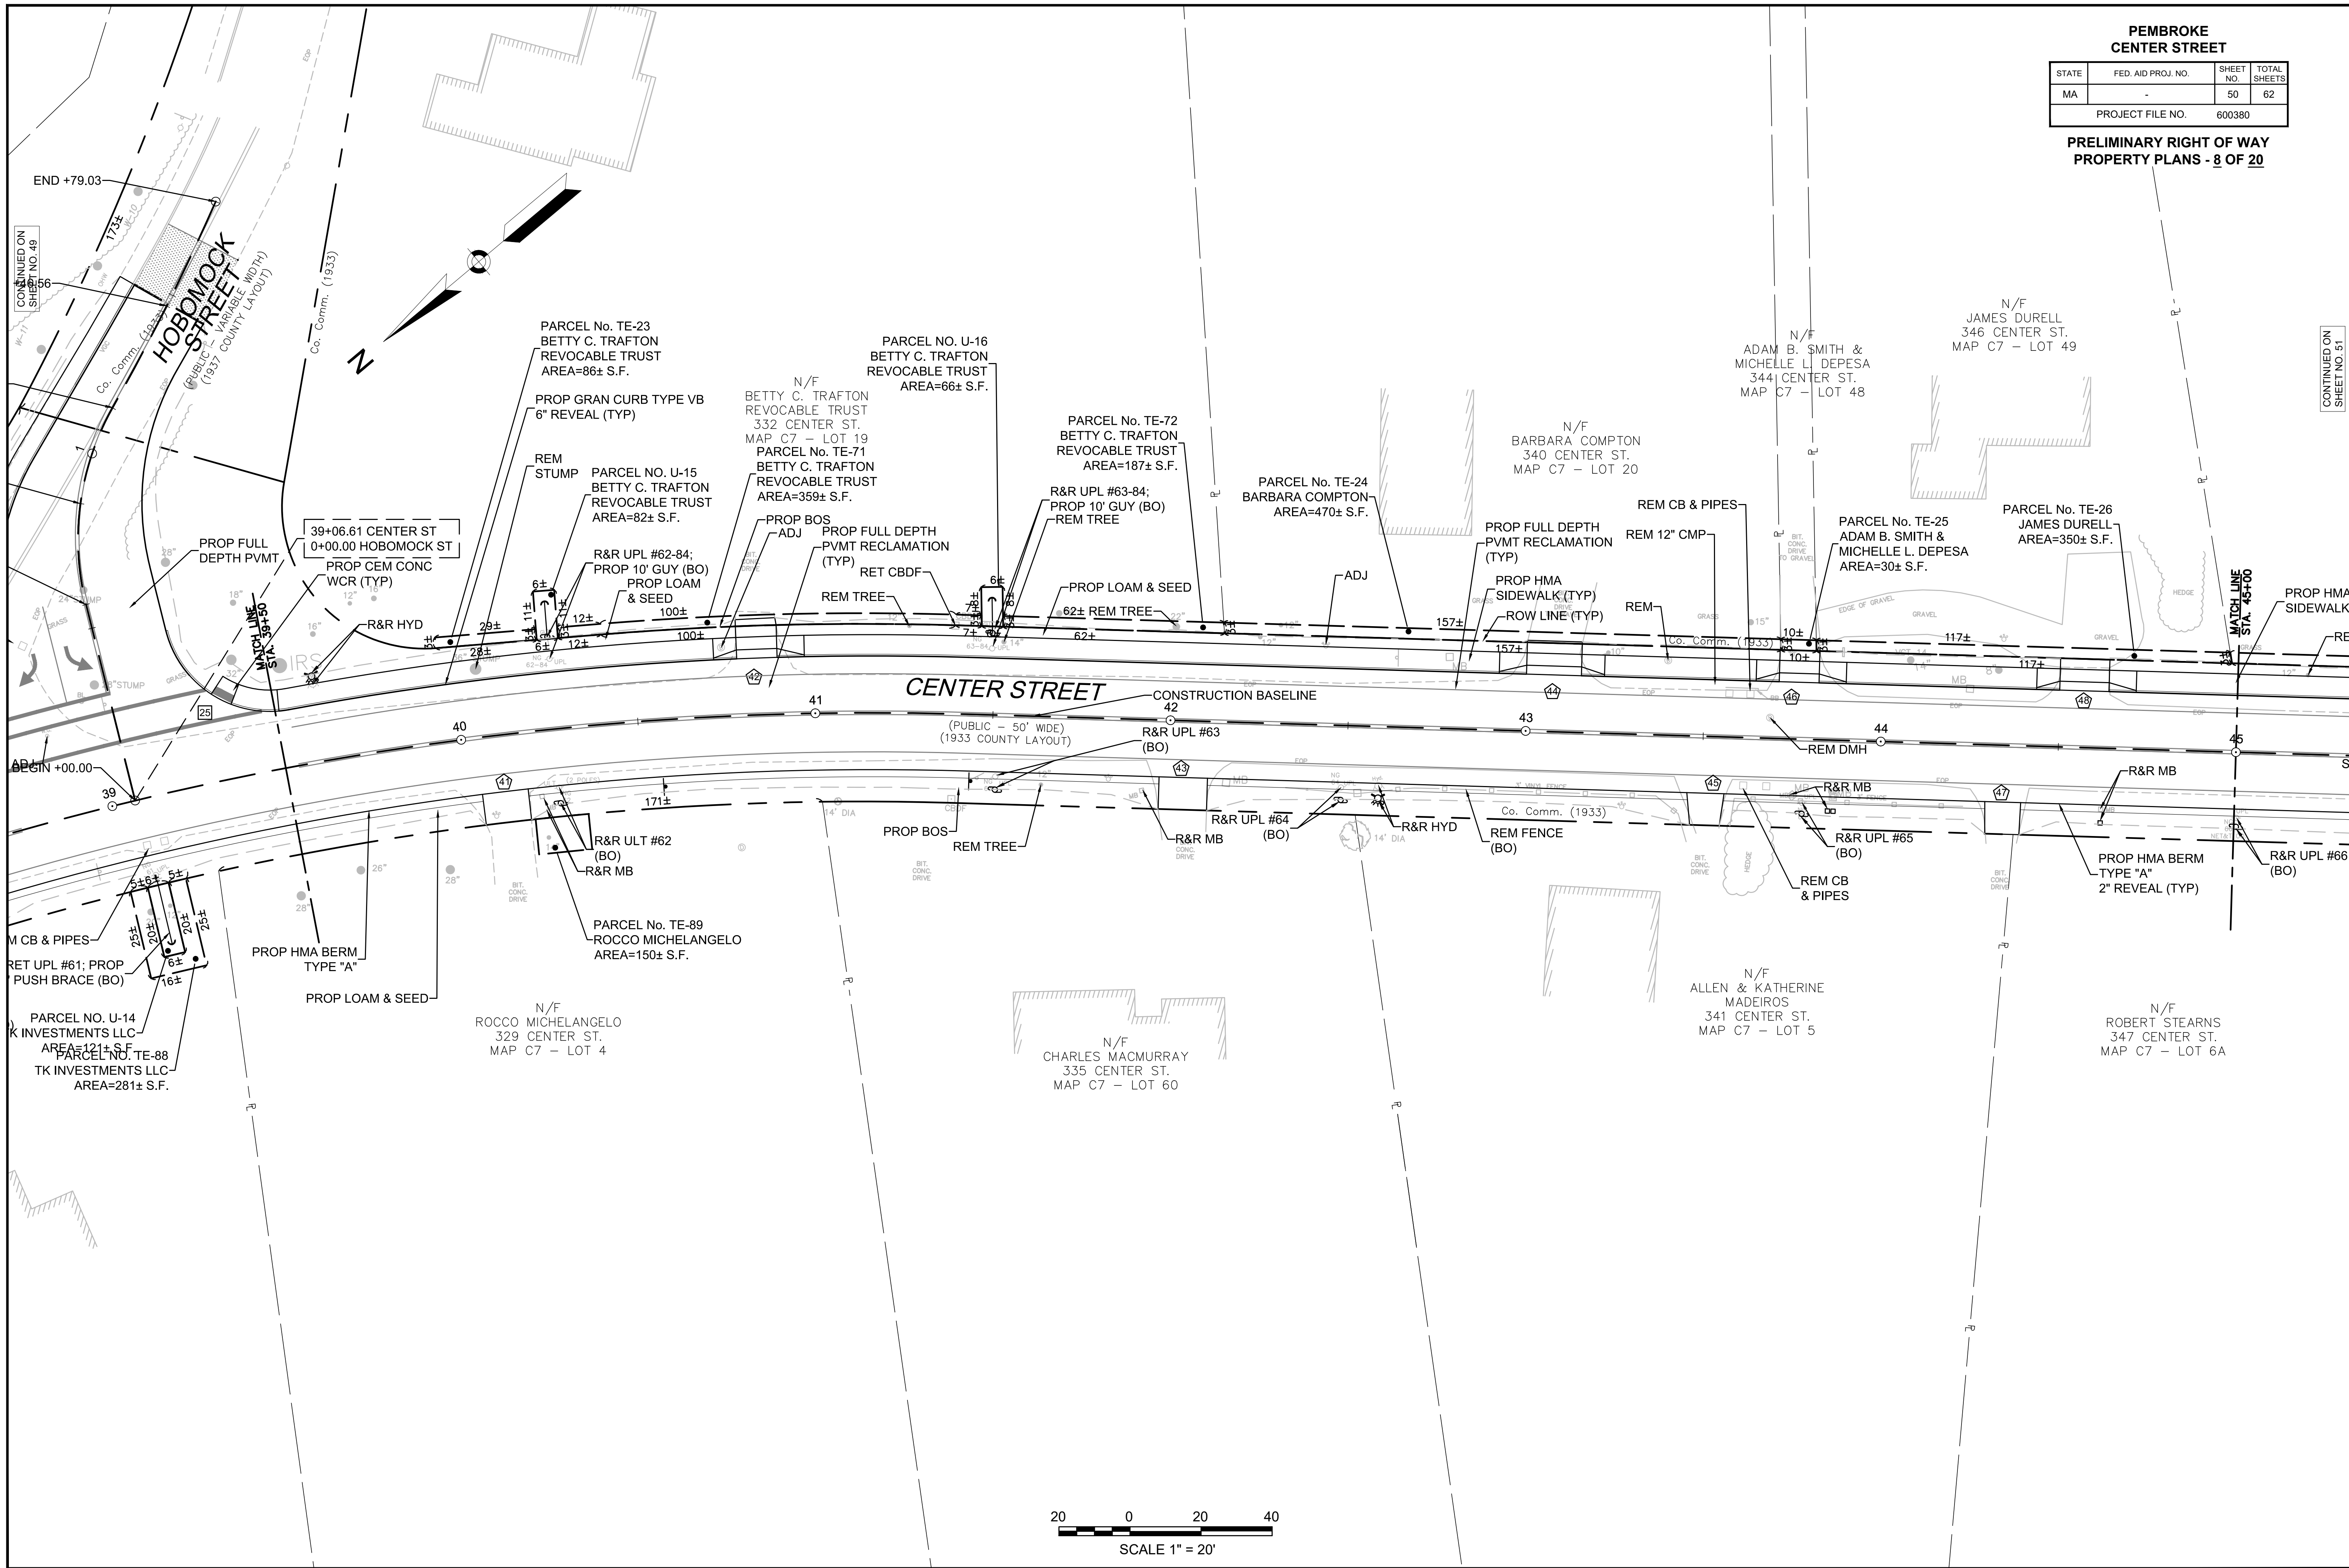

PEMBROKE CENTER STREET			
STATE	FED. AID PROJ. NO.	SHEET NO.	TOTAL SHEETS
MA	-	51	62
PROJECT FILE NO.		600380	

PRELIMINARY RIGHT OF WAY
PROPERTY PLANS - 9 OF 20

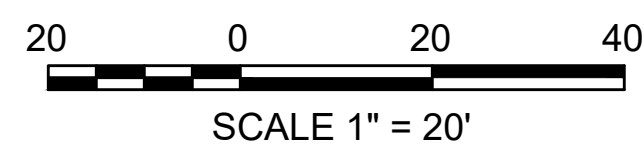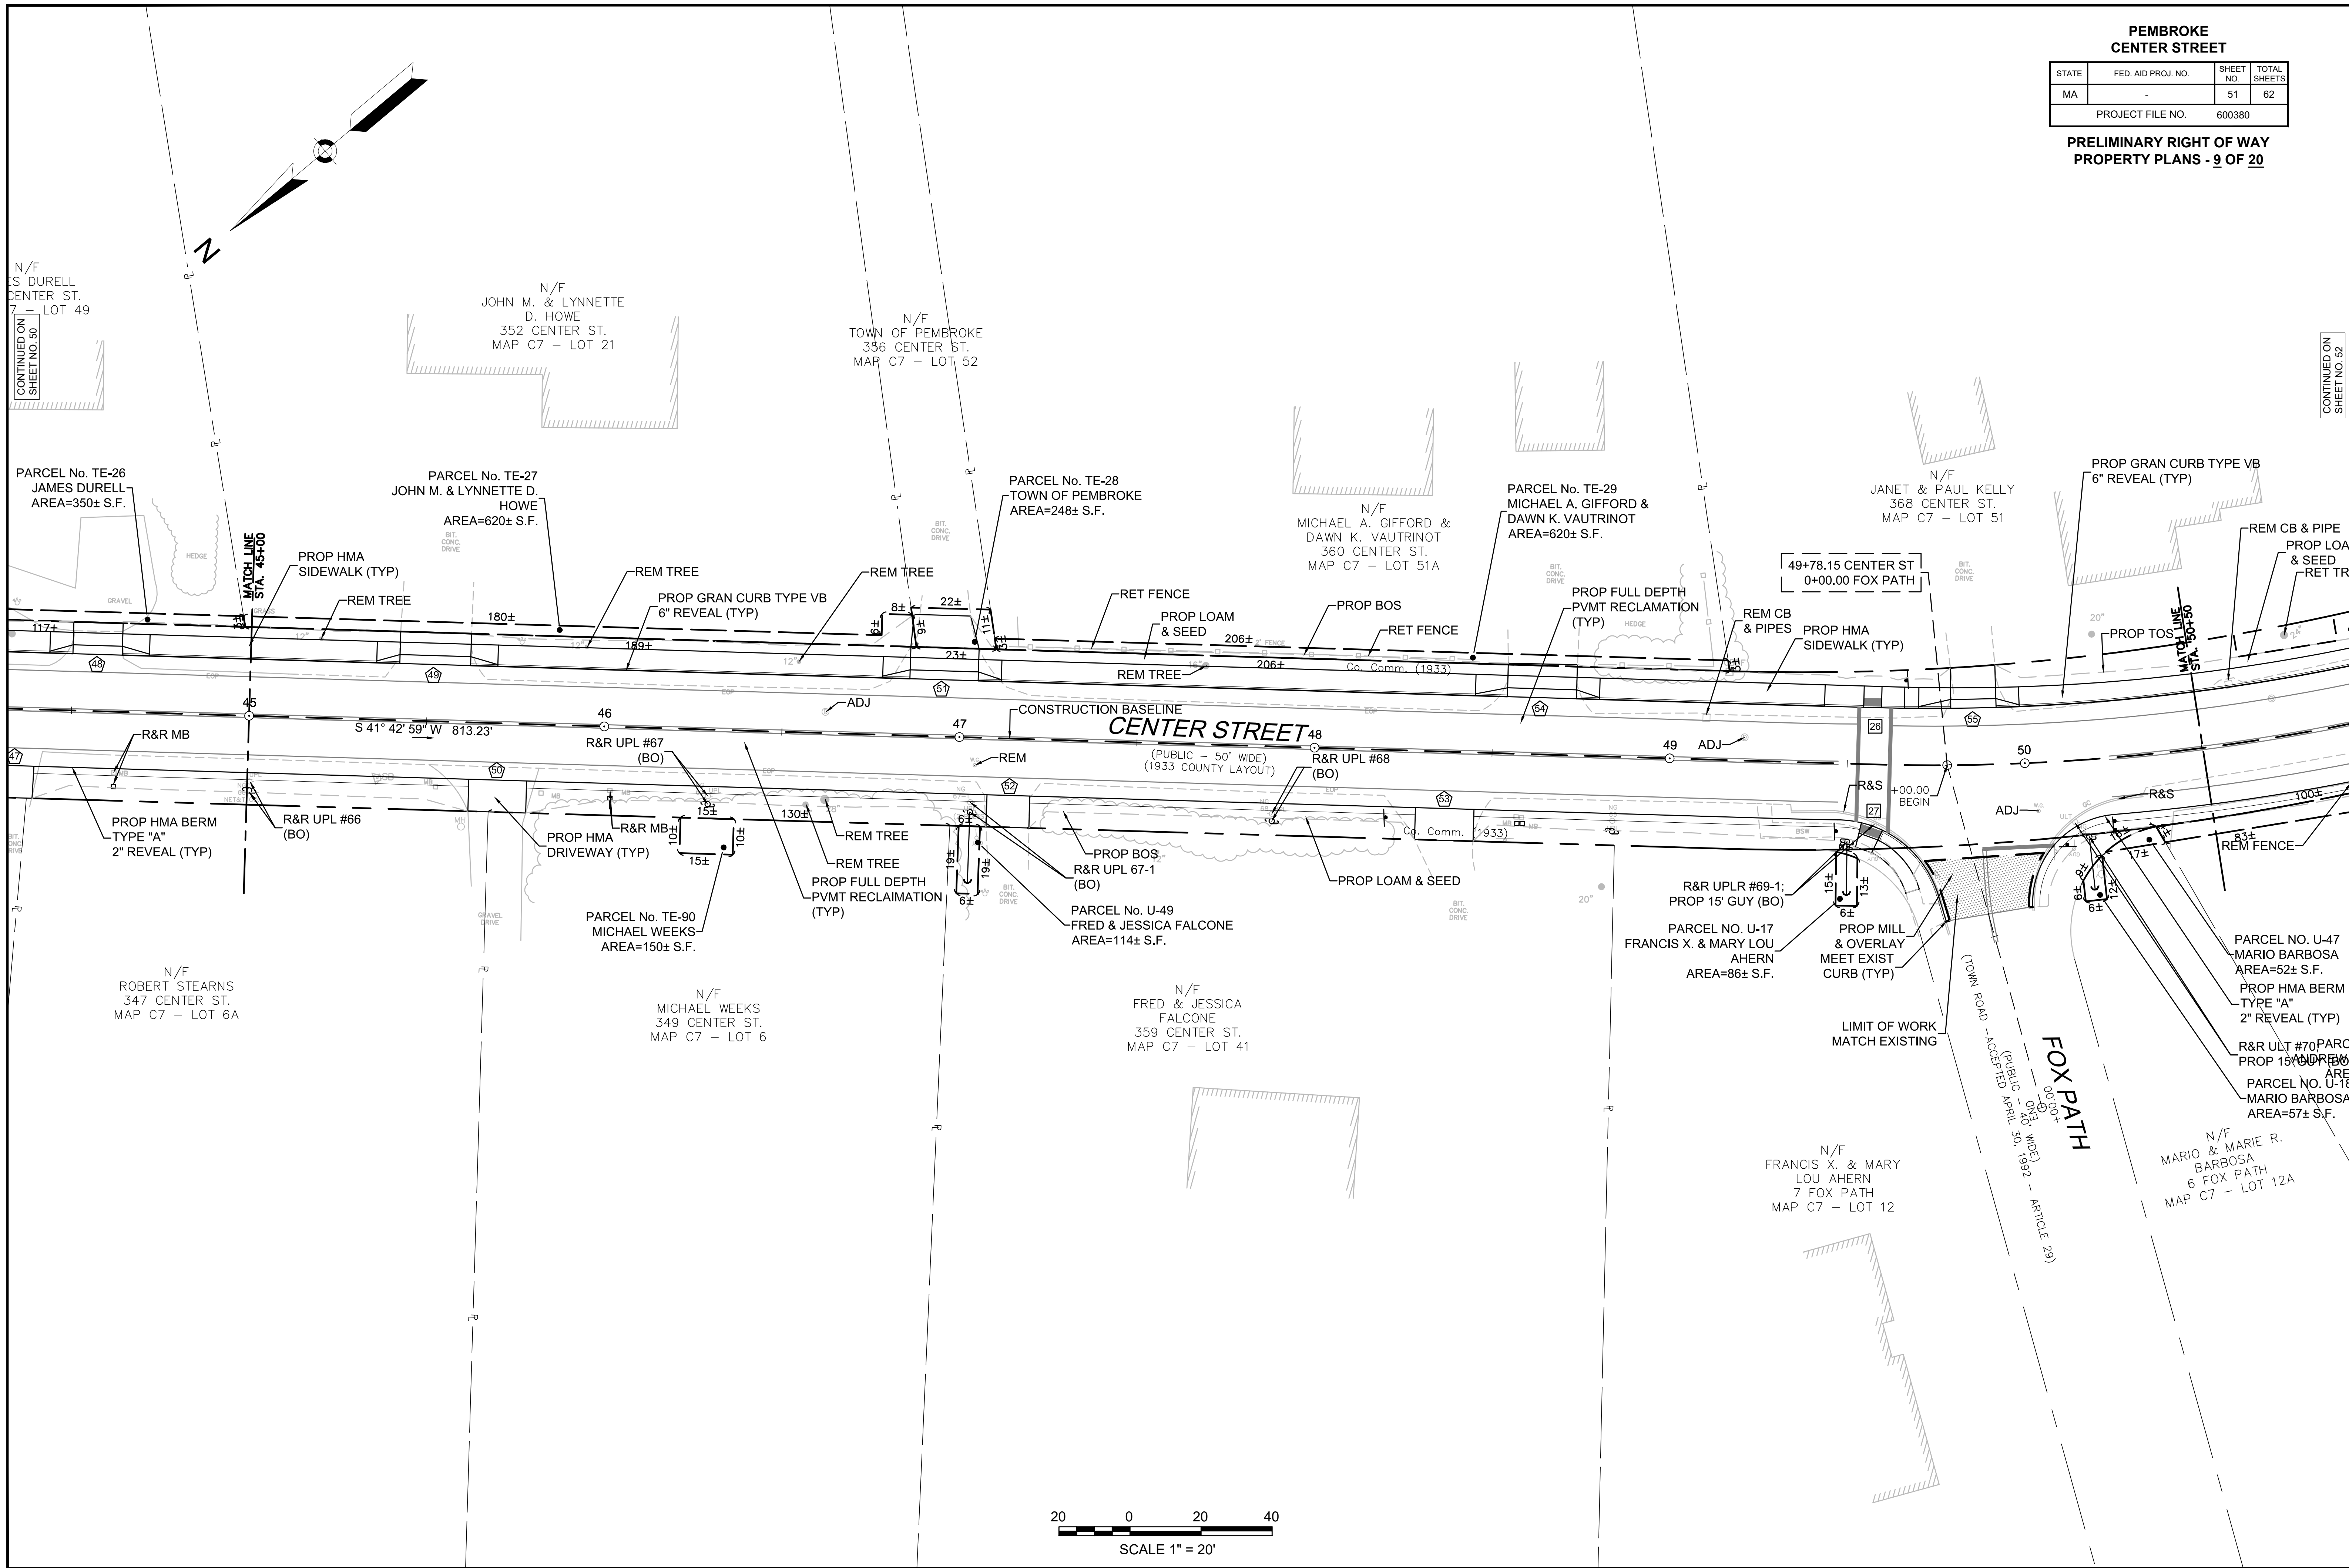


11/26/2014 10:36 AM



PEMBROKE
CENTER STREET


STATE	FED. AID PROJ. NO.	SHEET NO.	TOTAL SHEETS
MA	-	53	62
PROJECT FILE NO.		600380	

PRELIMINARY RIGHT OF WAY
PROPERTY PLANS - 11 OF 20

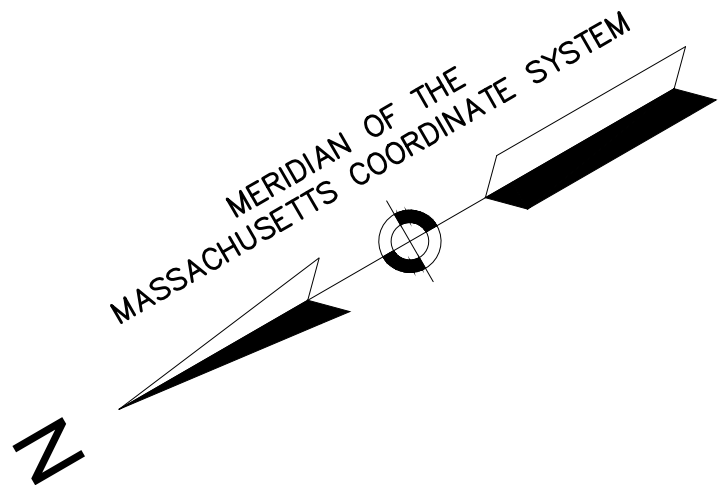



CONTINUED ON
SHEET NO. 52

CONTINUED ON
SHEET NO. 54

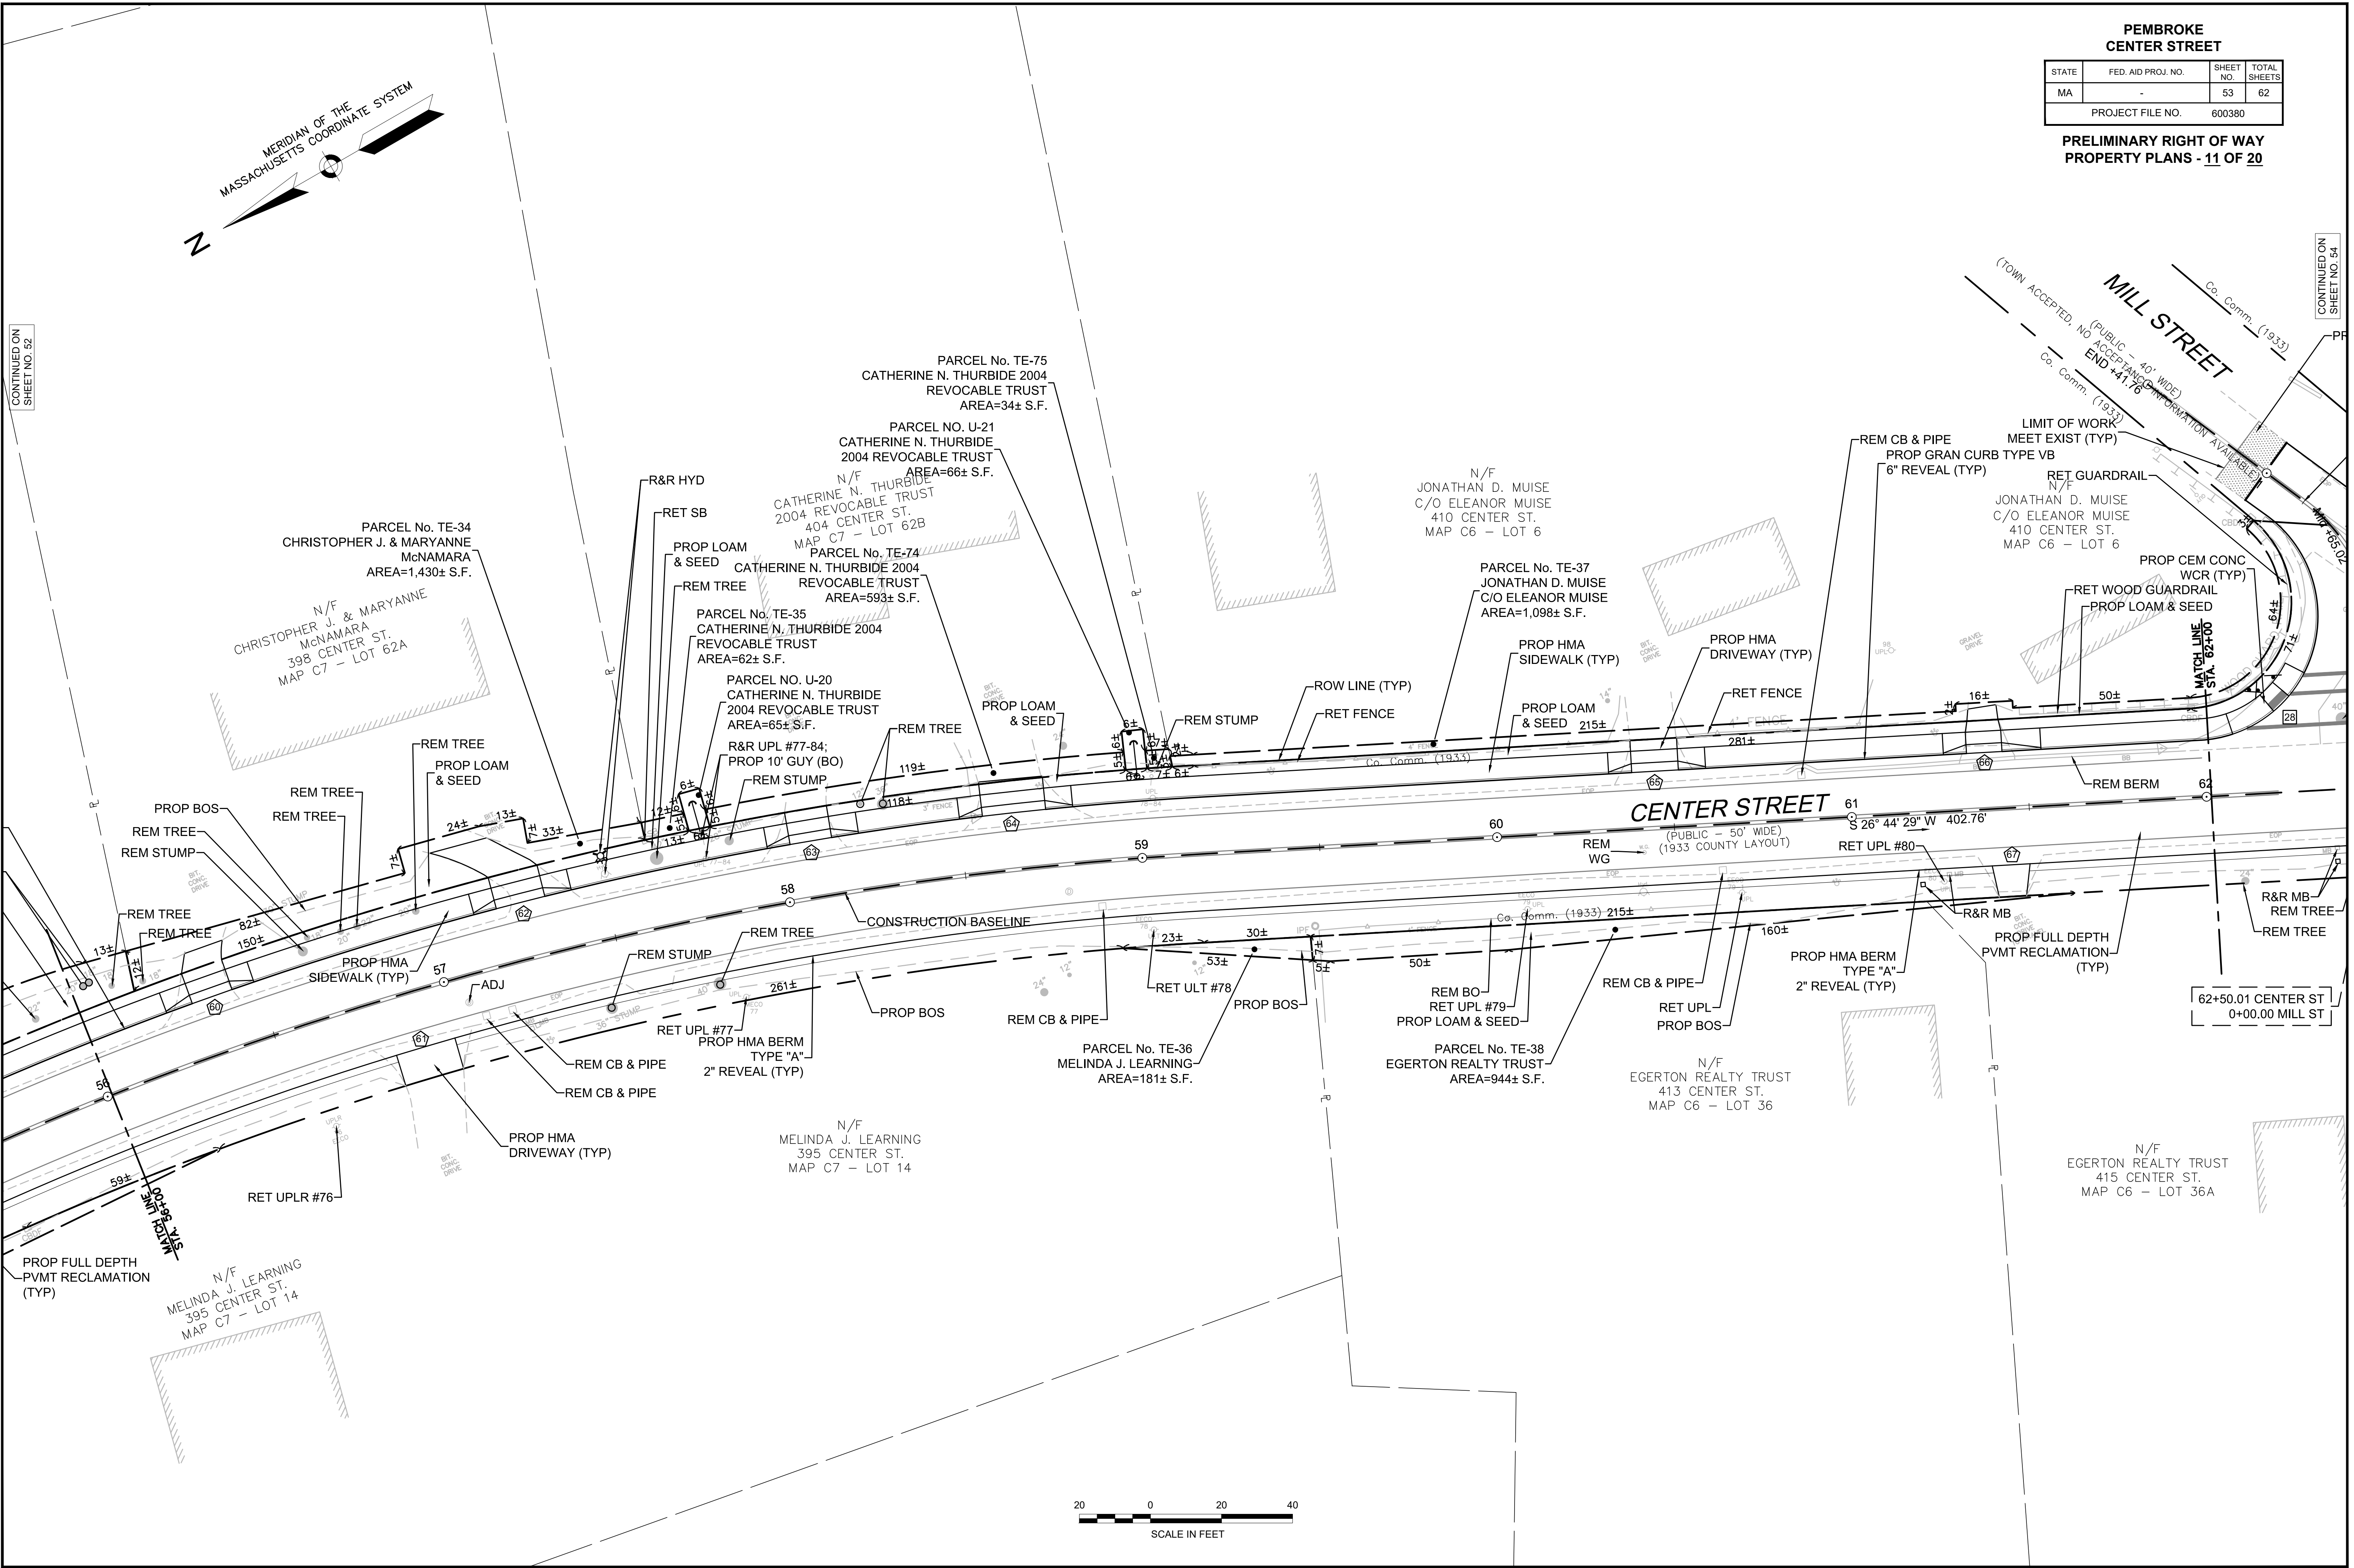




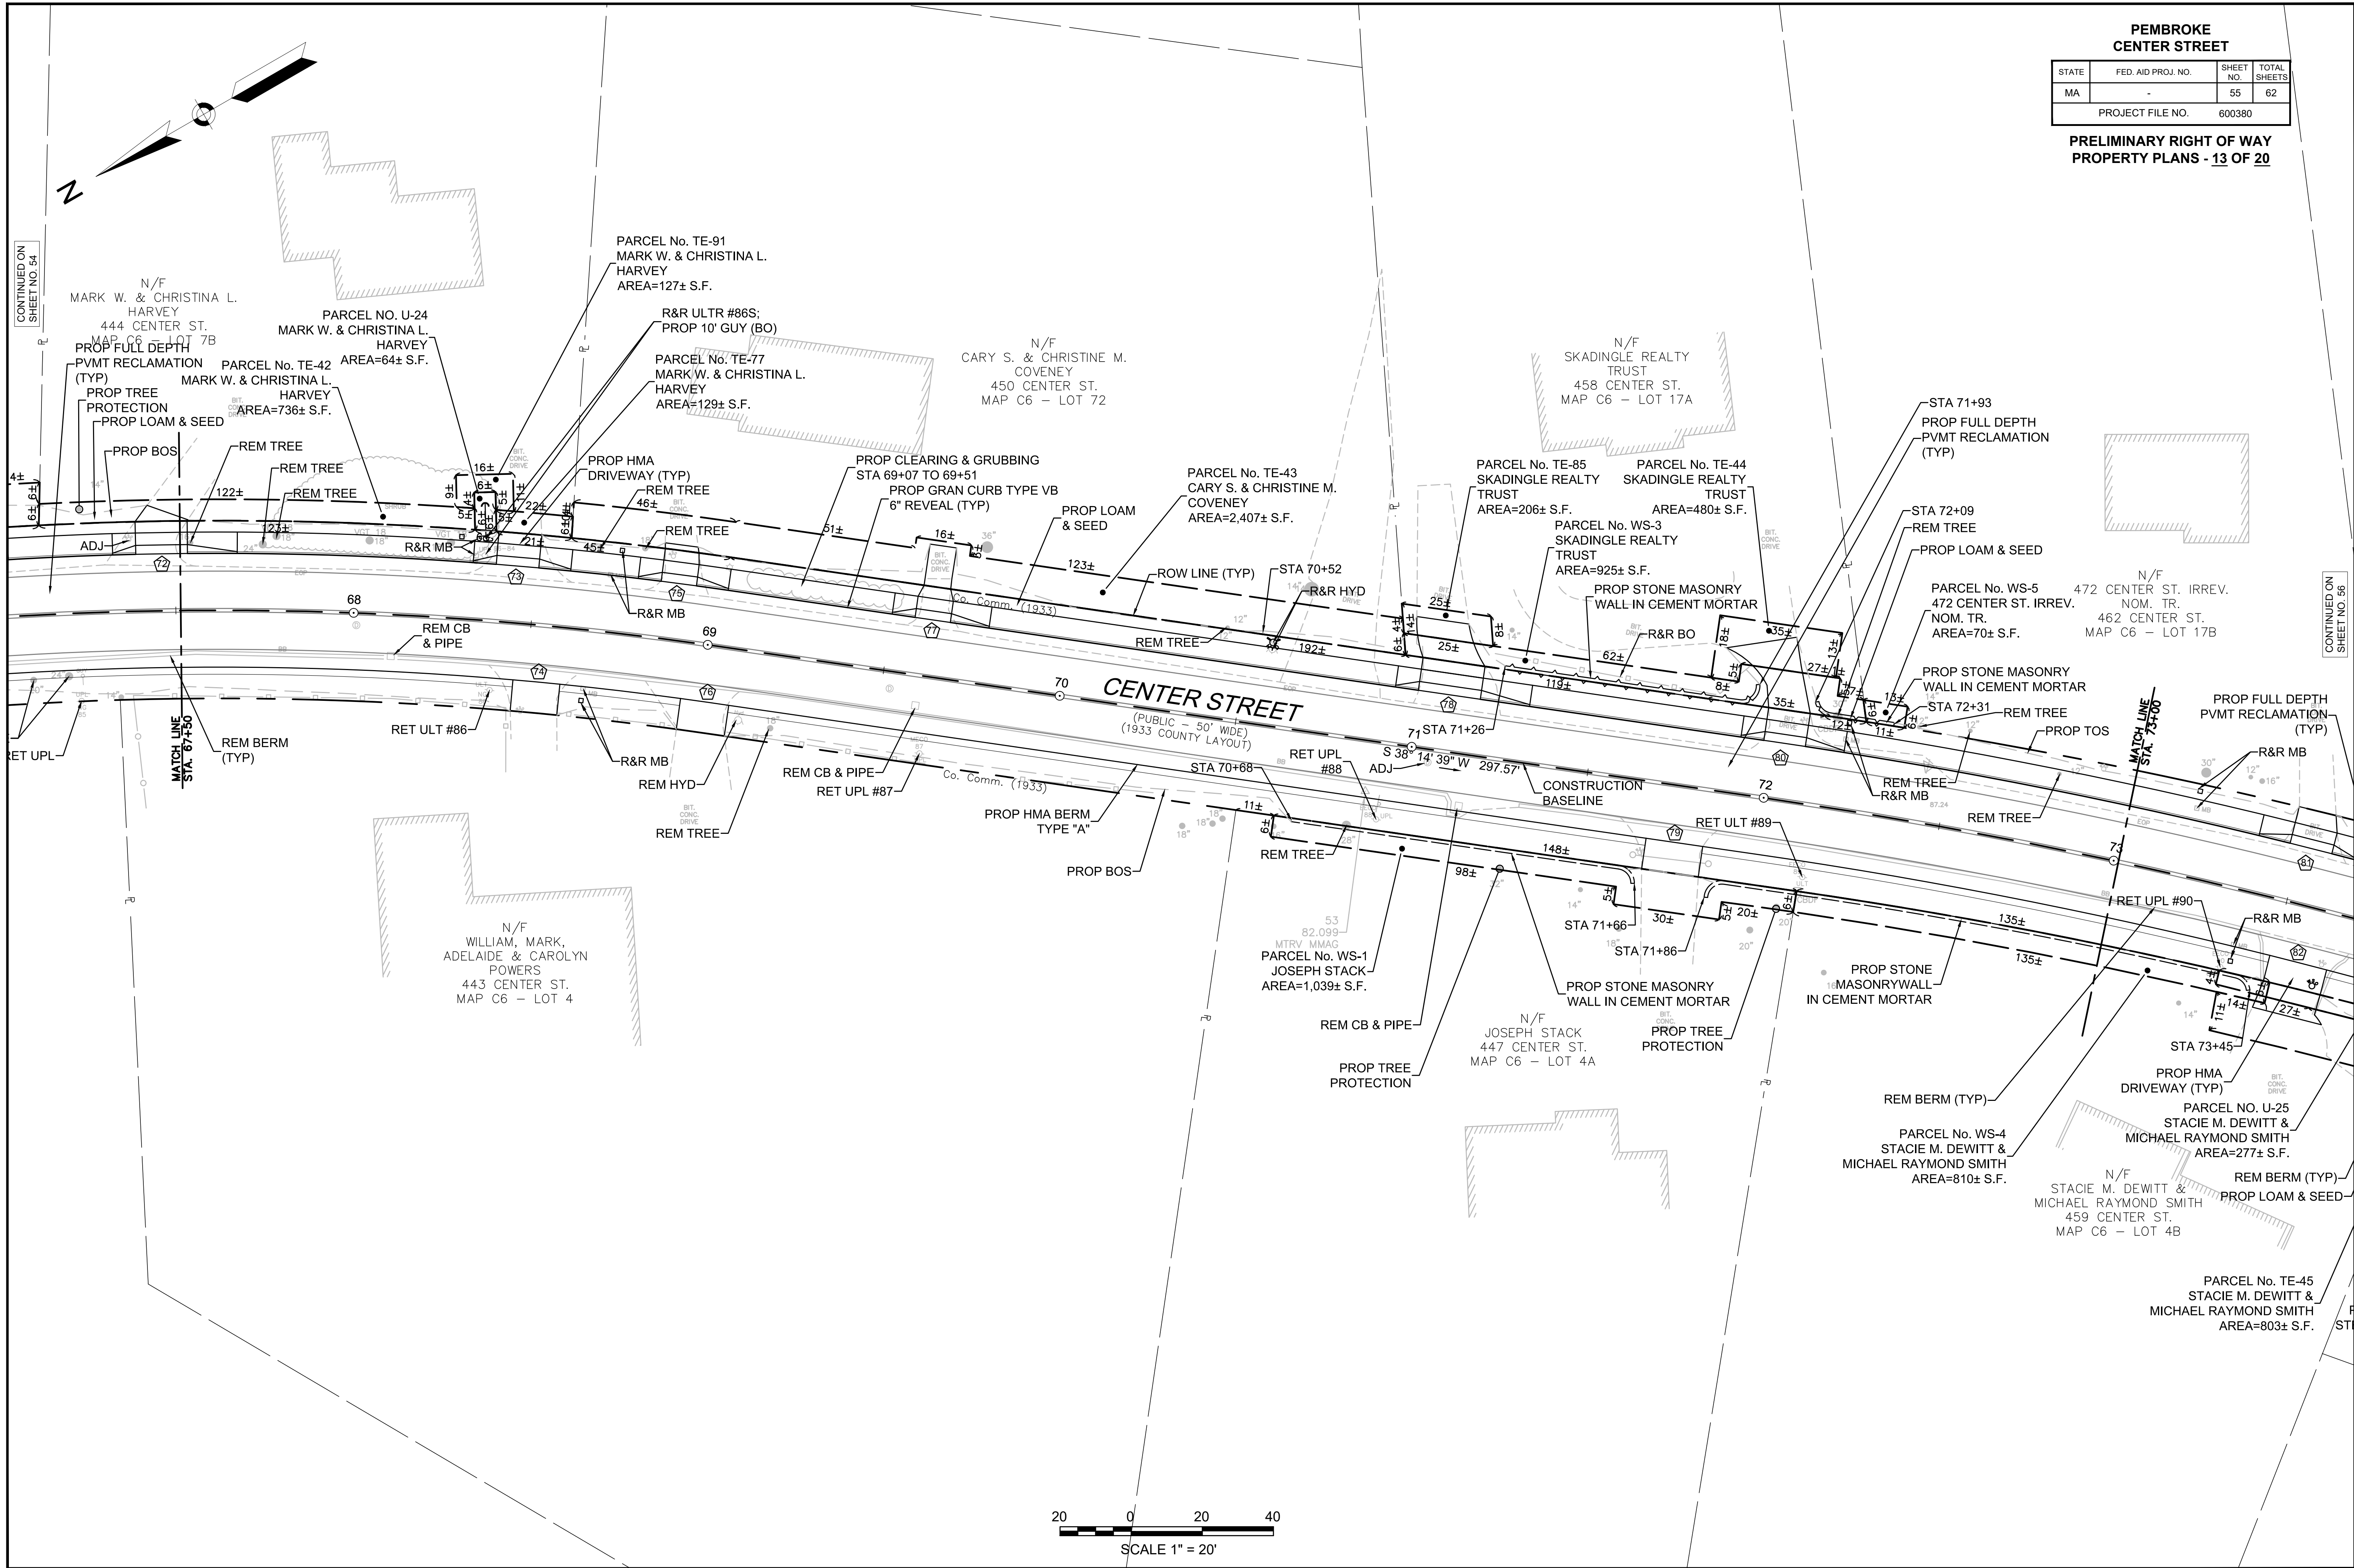


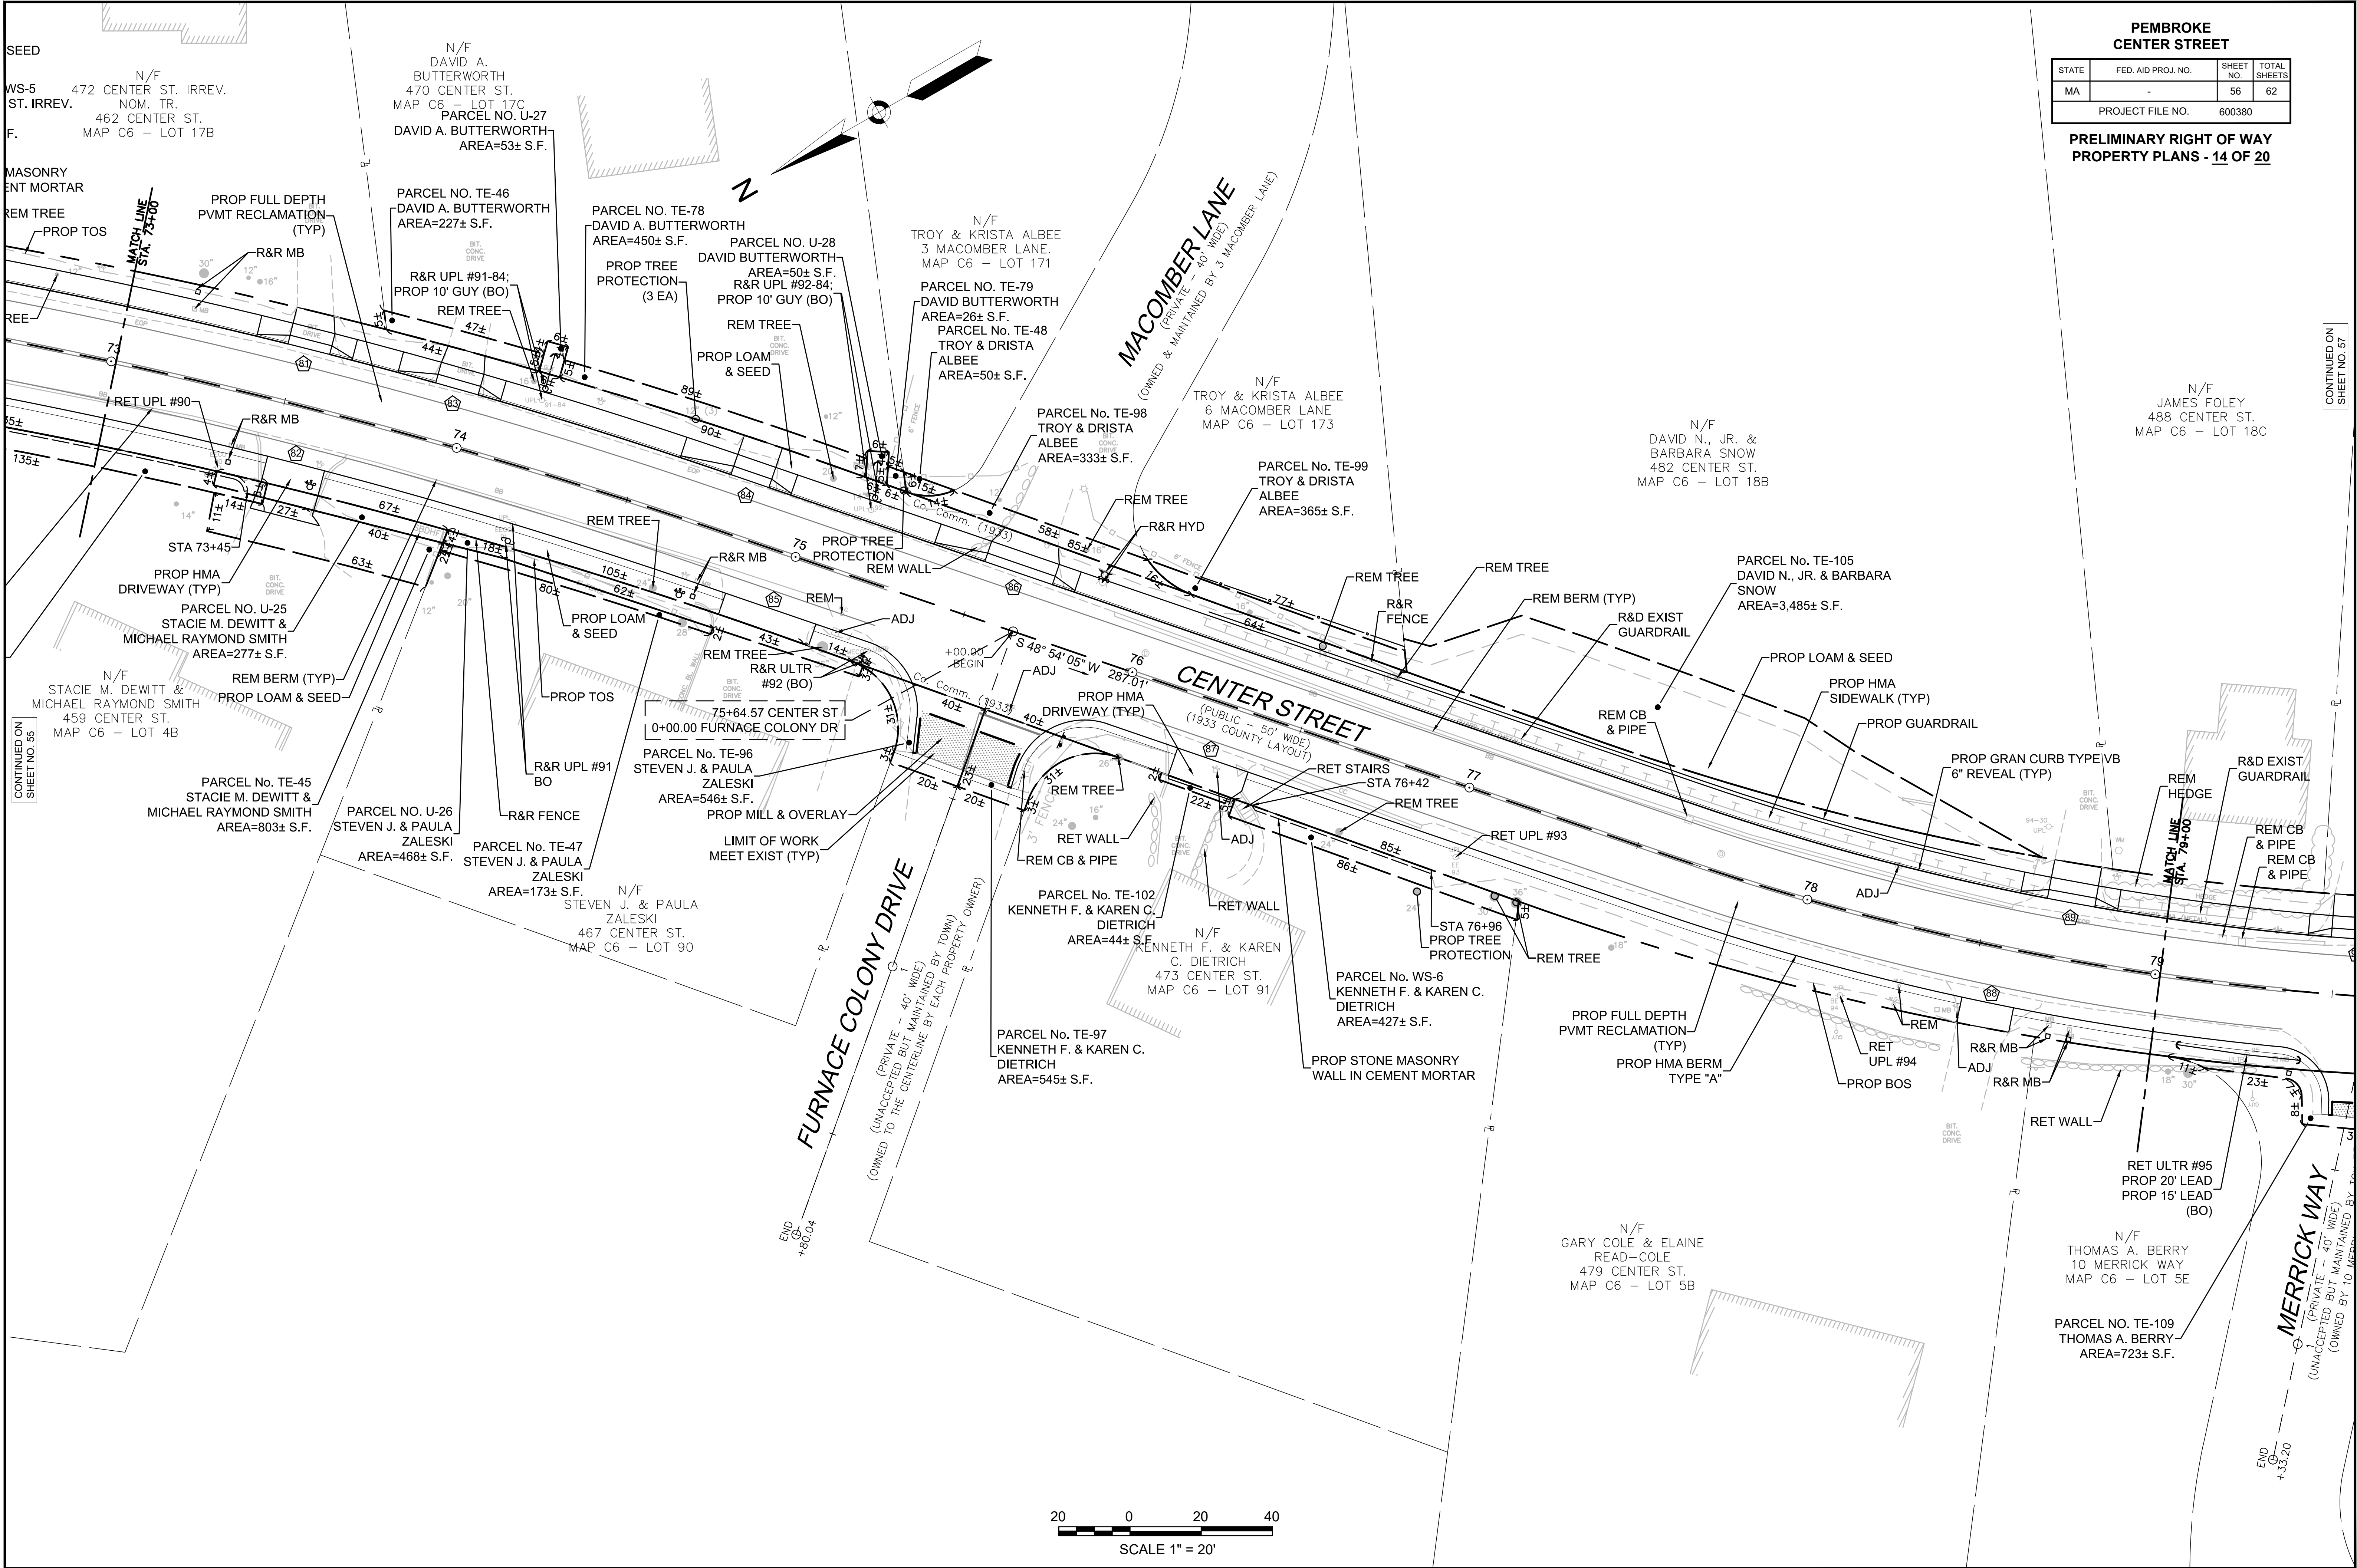

PEMBROKE CENTER STREET			
STATE	FED. AID PROJ. NO.	SHEET NO.	TOTAL SHEETS
MA	-	57	62
PROJECT FILE NO. 600380			



PRELIMINARY RIGHT OF WAY
PROPERTY PLANS - 15 OF 20

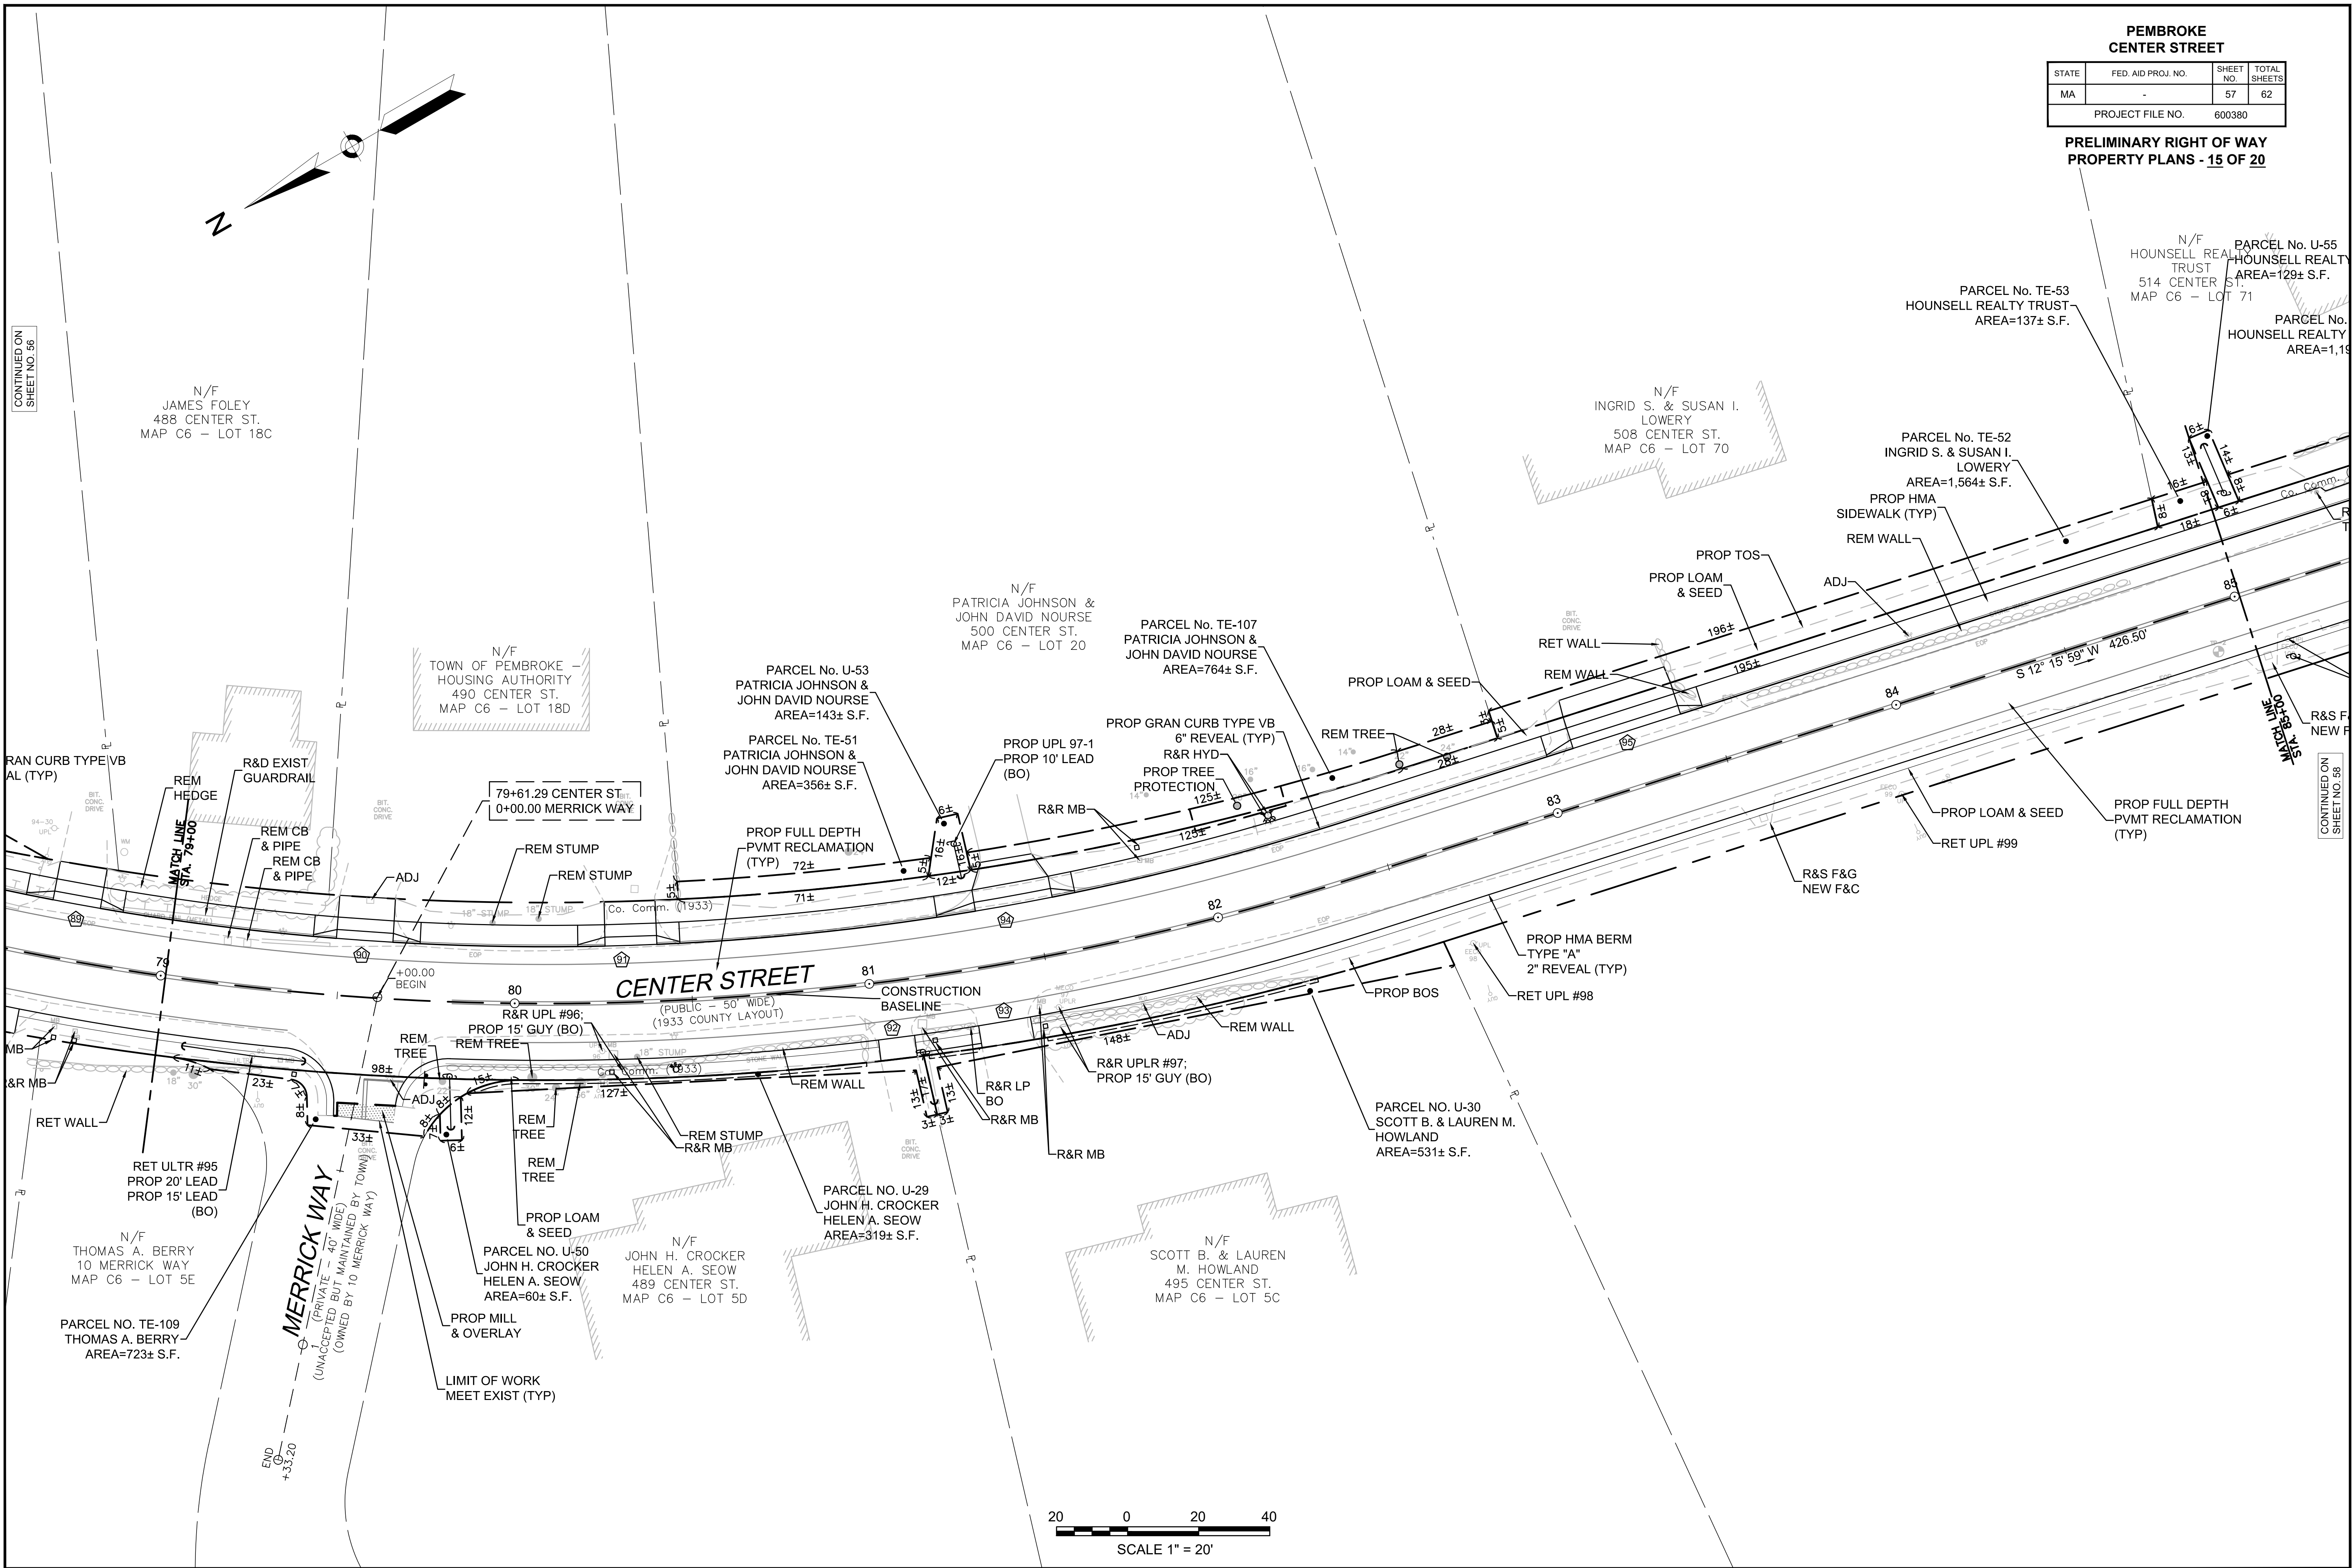

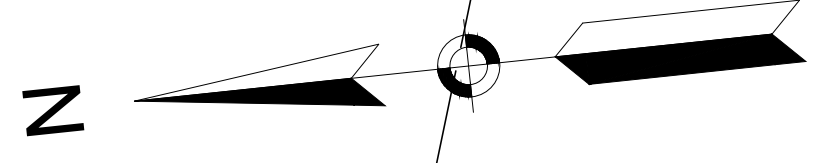

PEMBROKE CENTER STREET			
STATE	FED. AID PROJ. NO.	SHEET NO.	TOTAL SHEETS
MA	-	58	62
PROJECT FILE NO.		600380	

PRELIMINARY RIGHT OF WAY
PROPERTY PLANS - 16 OF 20

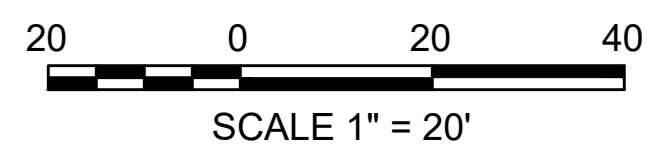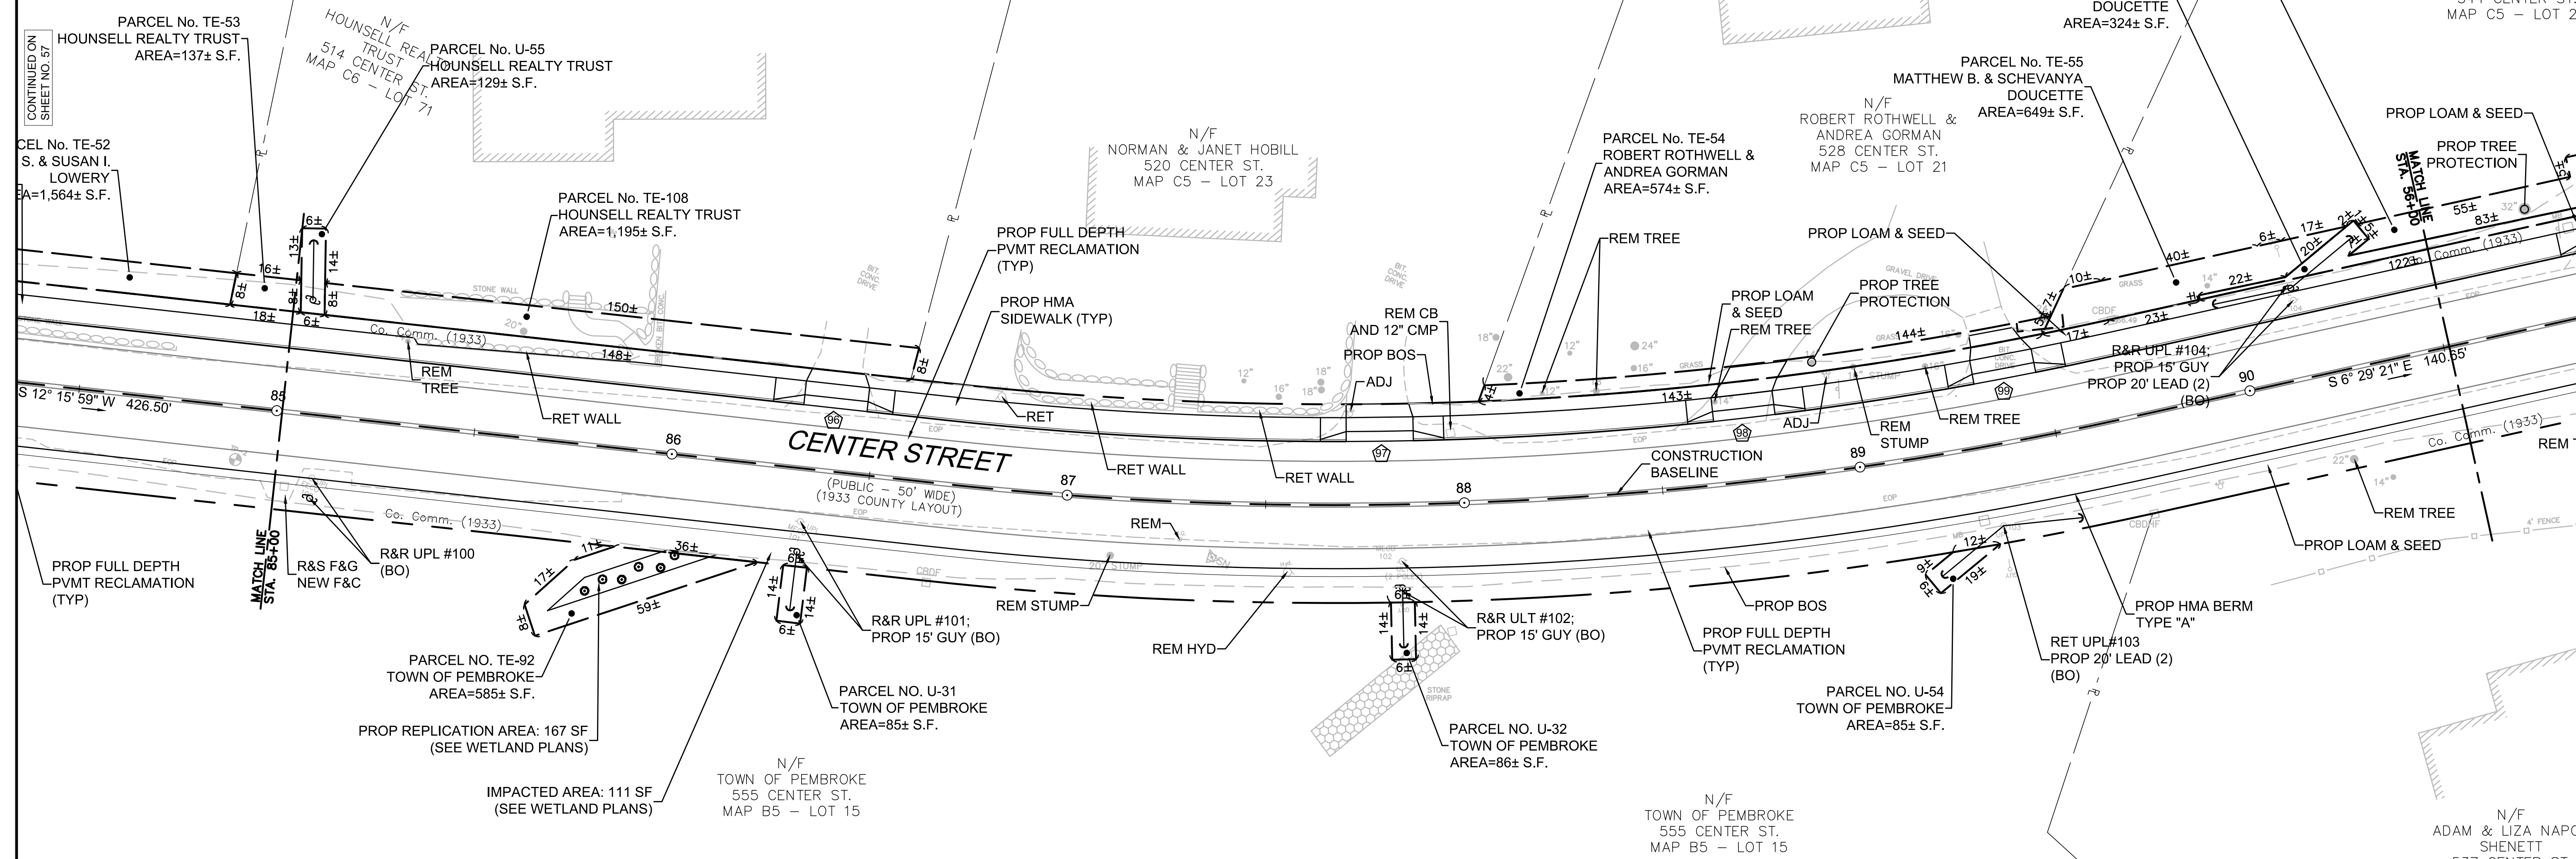

CONTINUED ON
SHEET NO. 59


CONTINUED ON
SHEET NO. 57

11/26/2014 10:36 AM

PEMBROKE
CENTER STREET


STATE	FED. AID PROJ. NO.	SHEET NO.	TOTAL SHEETS
MA	-	59	62
PROJECT FILE NO.		600380	

PRELIMINARY RIGHT OF WAY
PROPERTY PLANS - 17 OF 20

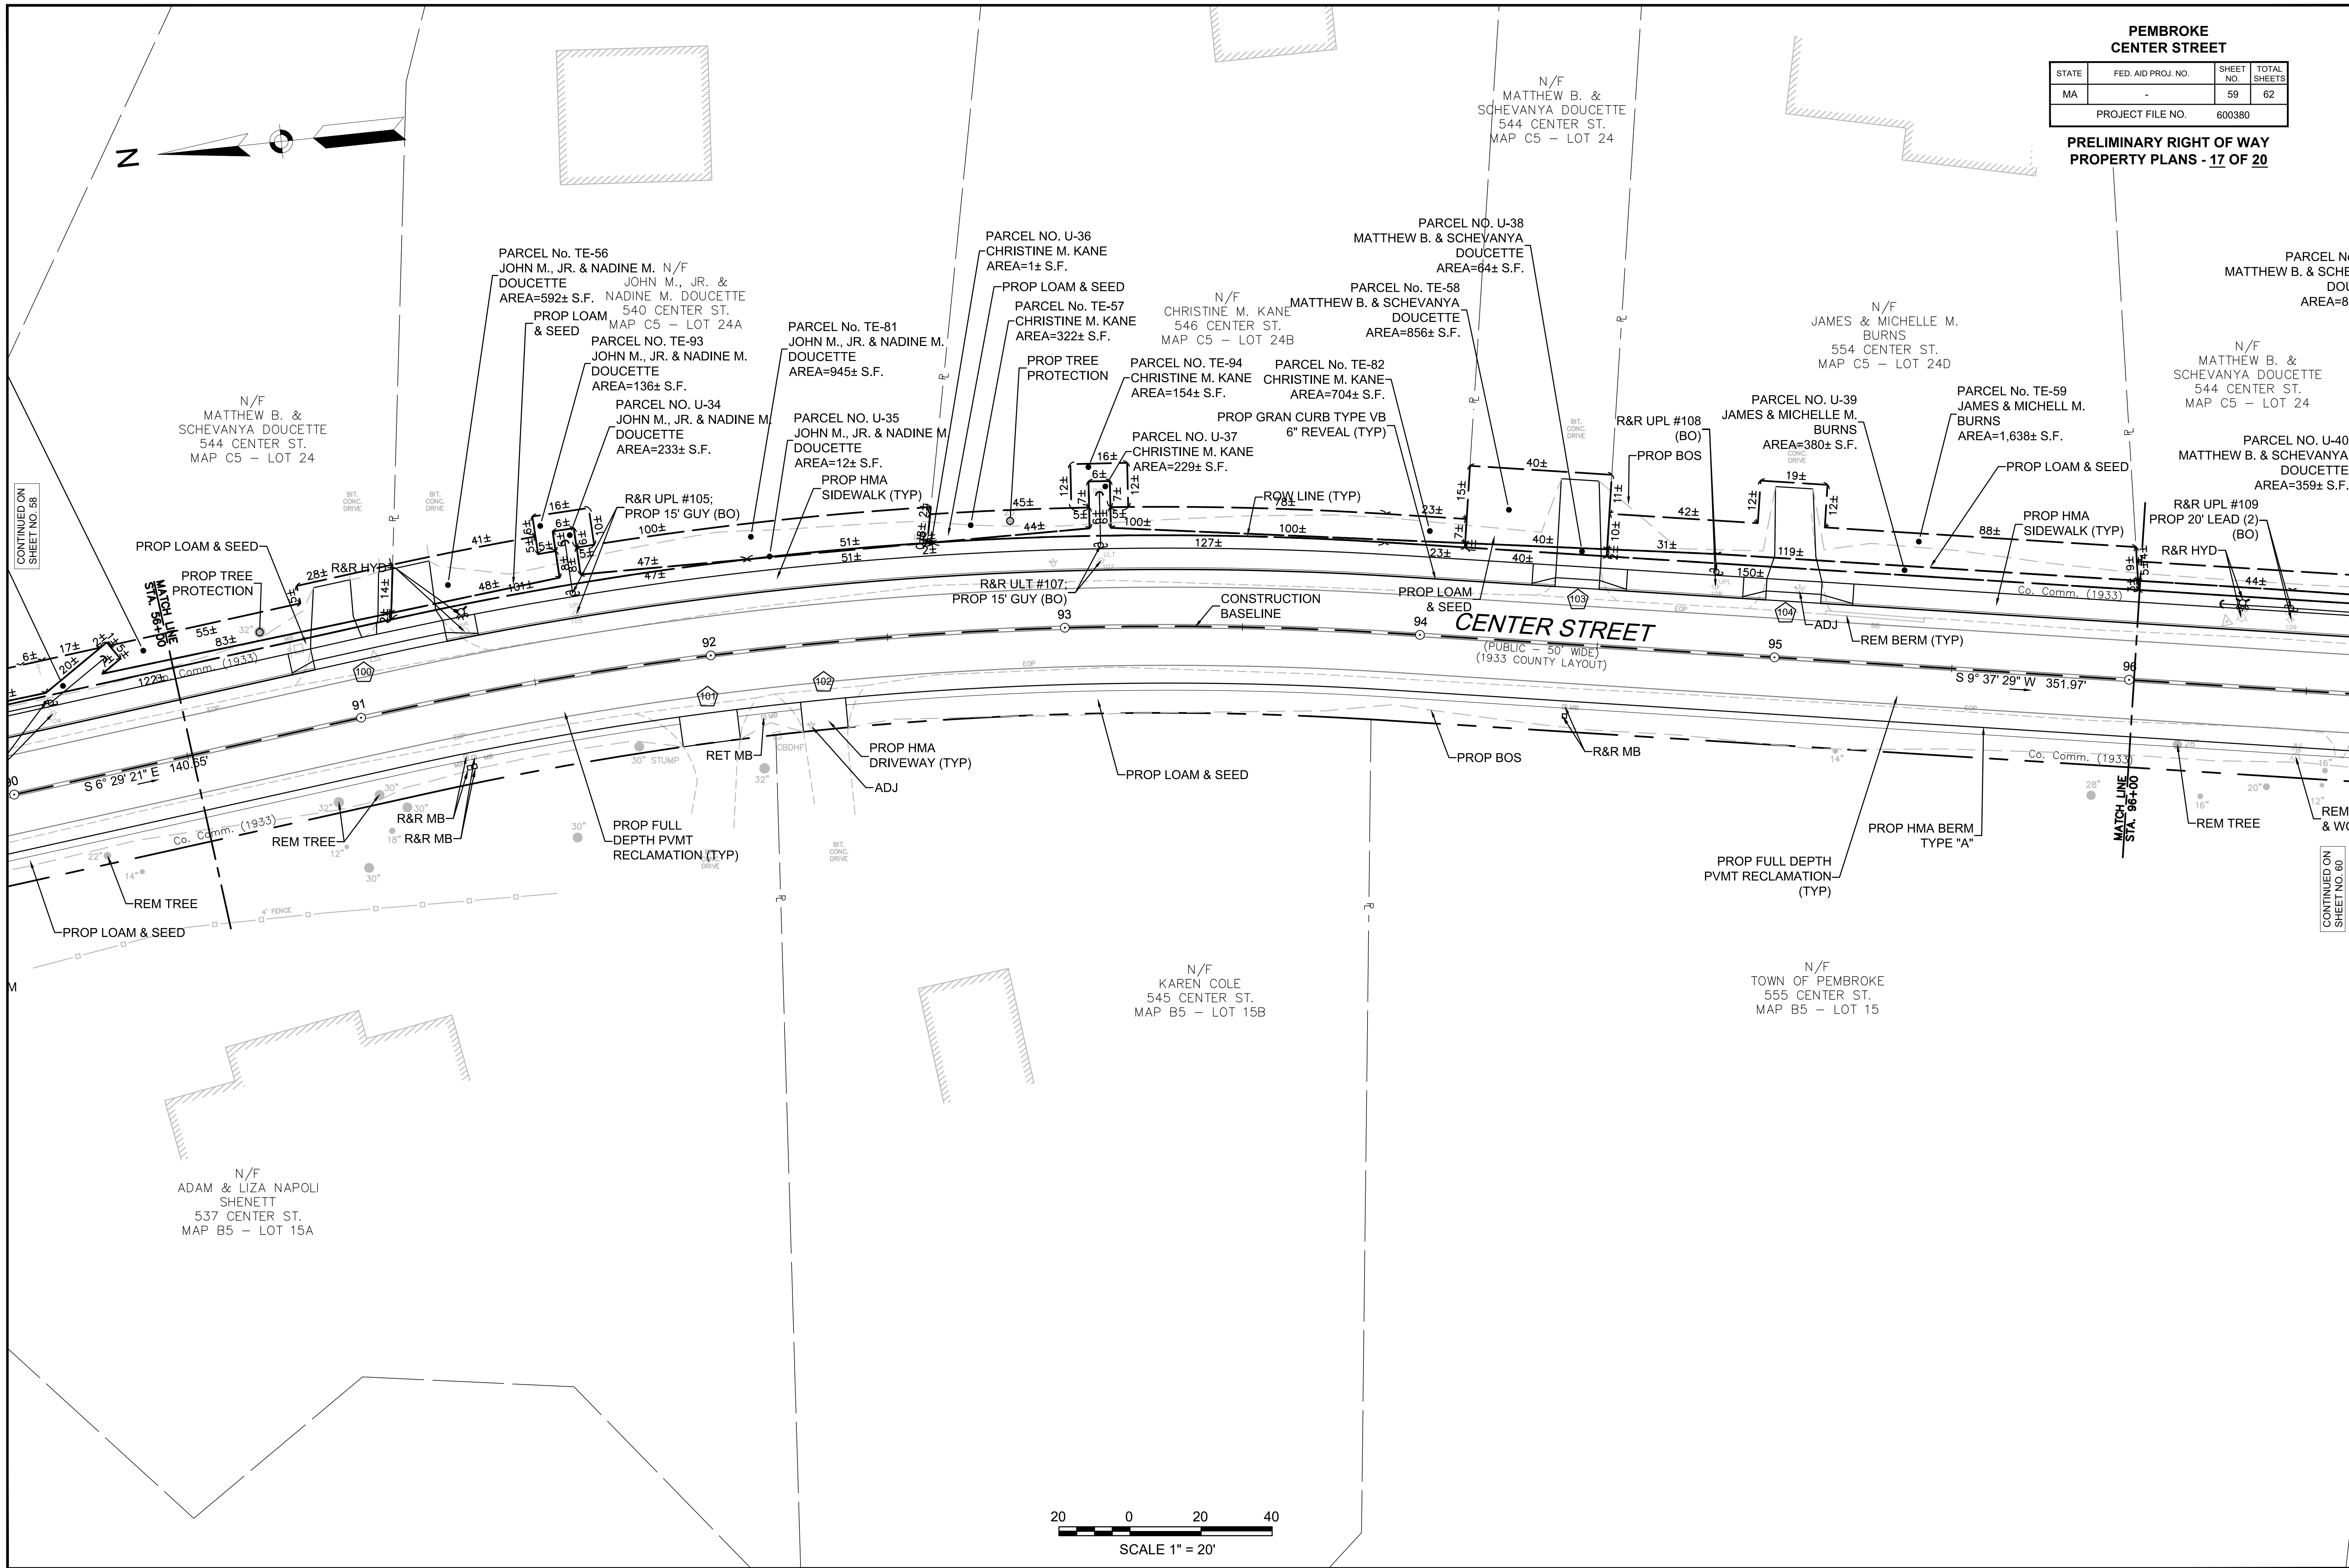

PEMBROKE CENTER STREET			
STATE	FED. AID PROJ. NO.	SHEET NO.	TOTAL SHEETS
MA	-	60	62
PROJECT FILE NO. 600380			

PRELIMINARY RIGHT OF WAY
PROPERTY PLANS - 18 OF 20

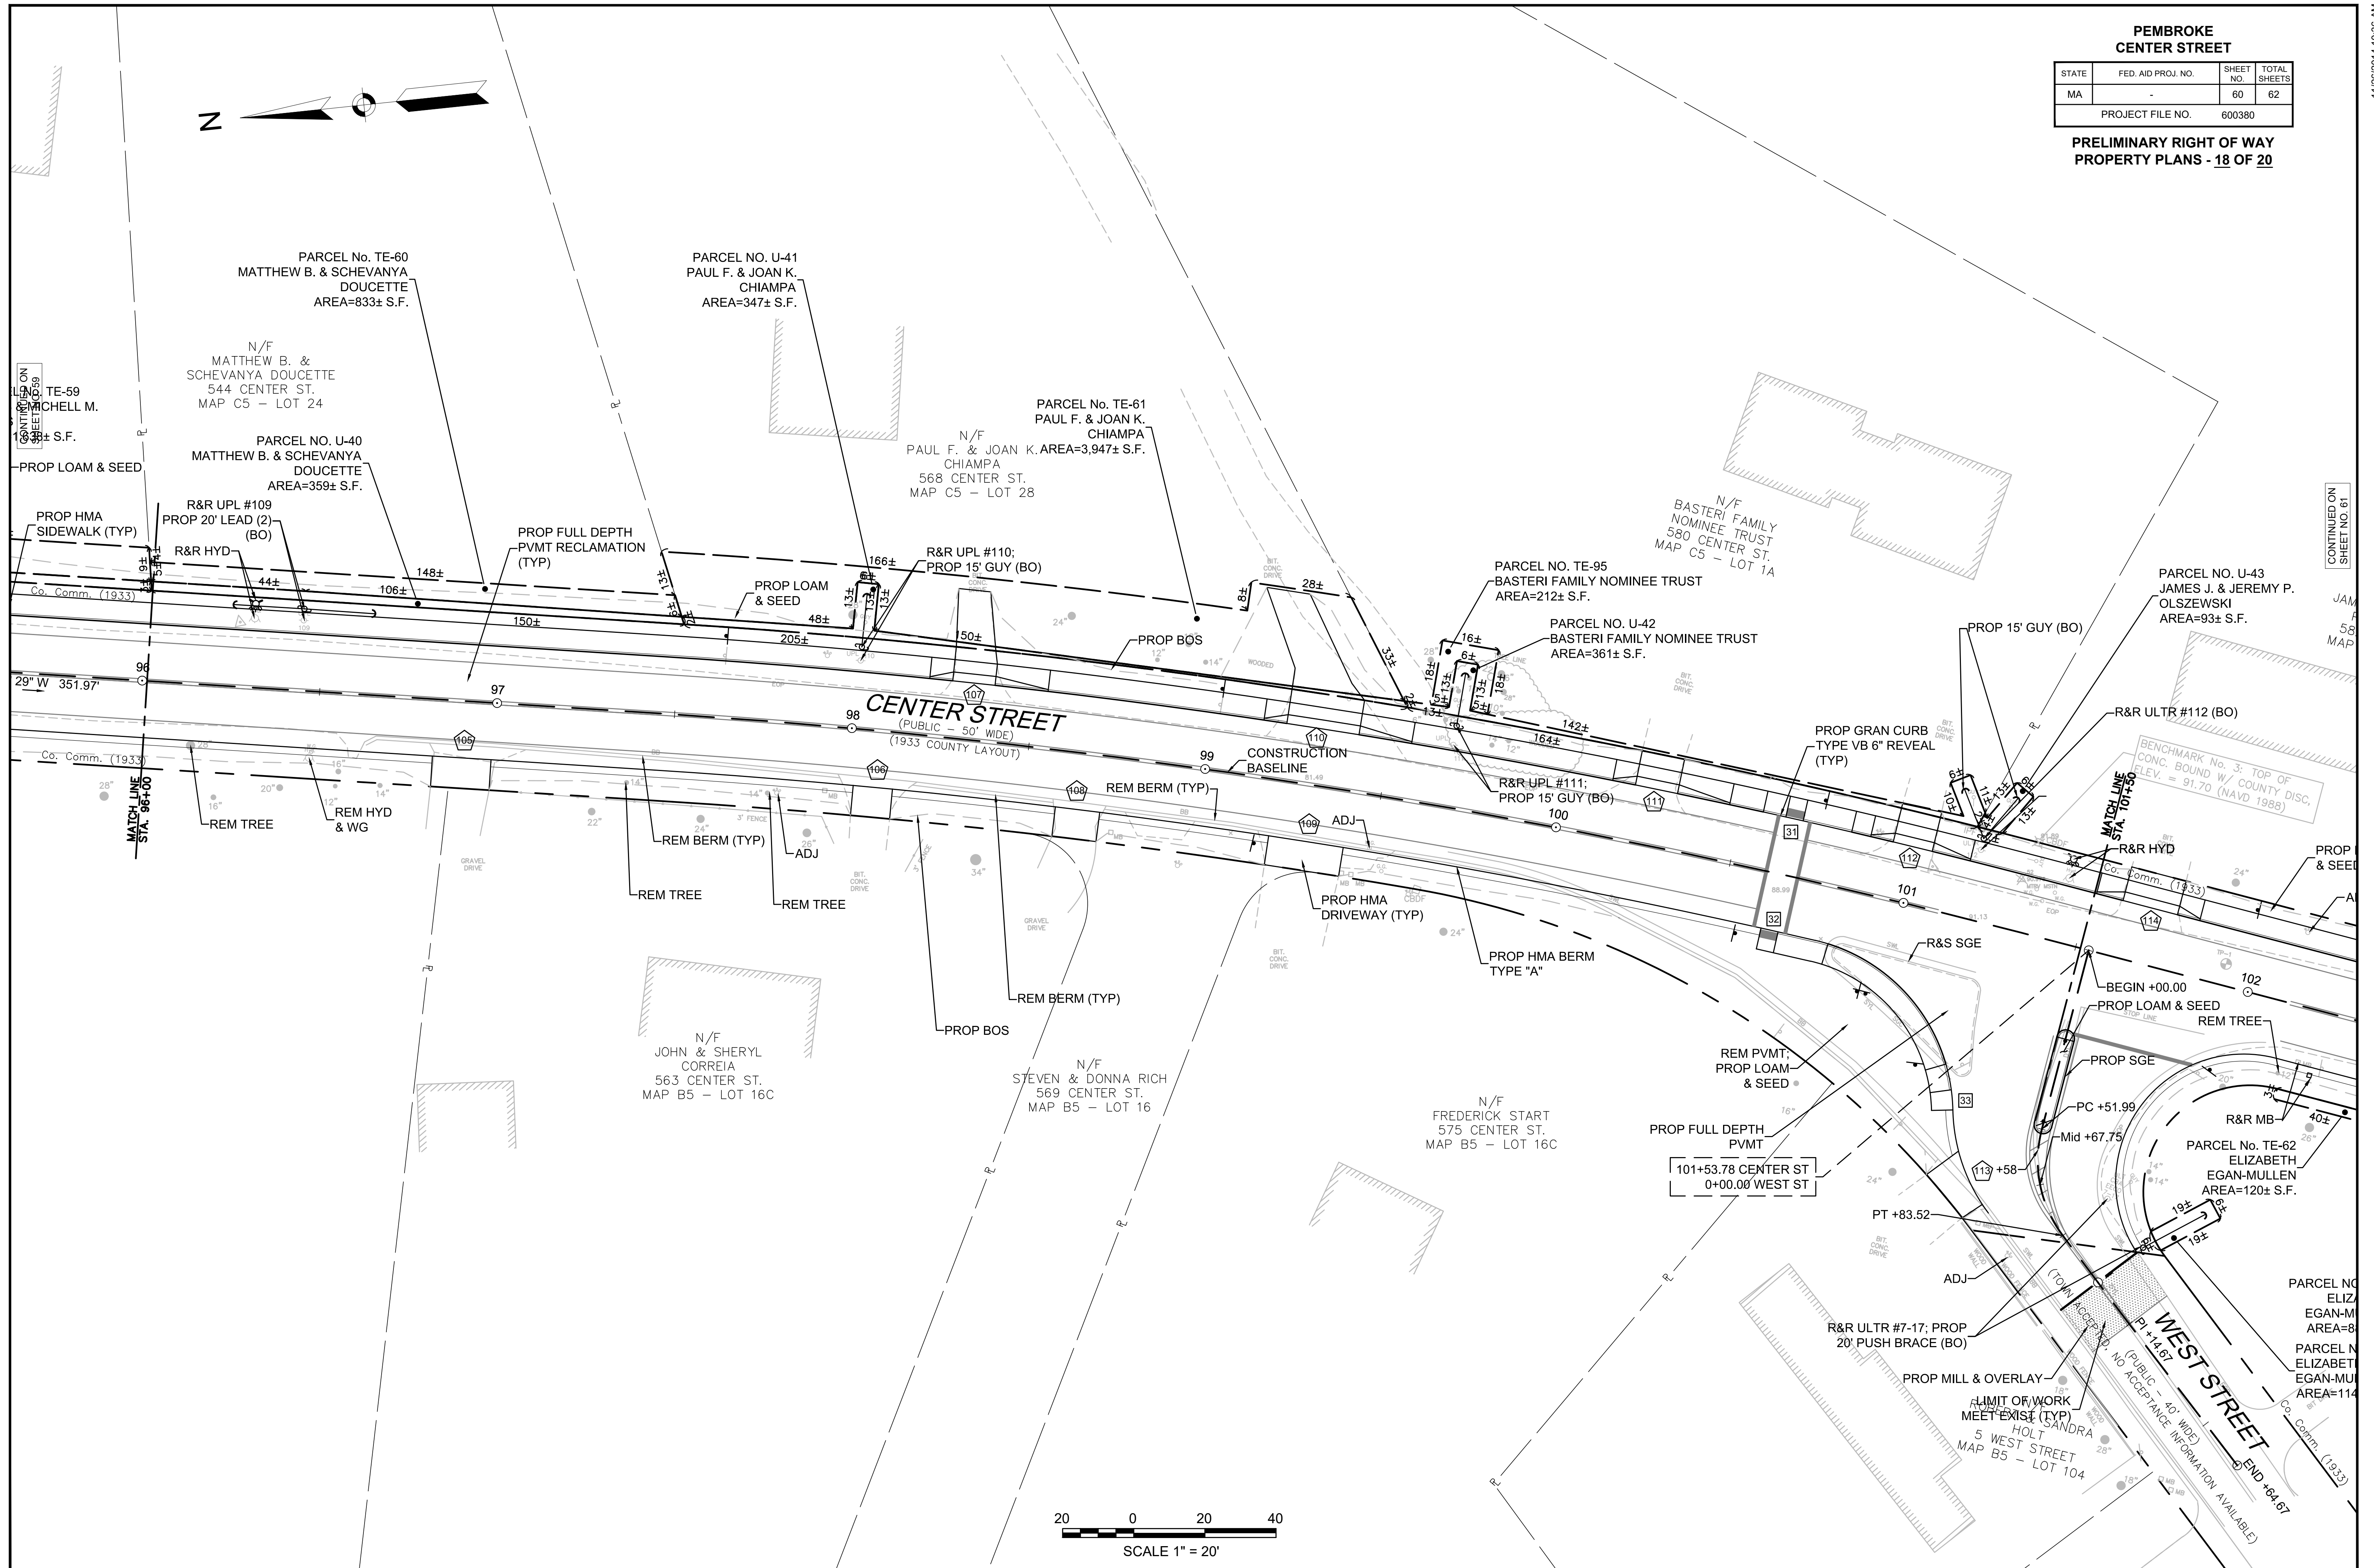

11/26/2014 10:36 AM



N/F
 THOMAS & PAULETTE
 WALTERS
 284 SCHOOL ST.
 MAP B5 - LOT 156

N/F
SARA A. ELLIS & DAN
M., JR. DAVIS
606 CENTER ST.
MAP B5 - LOT 137

N/F
SAMANTHA H. HELLER
610 CENTER ST.
MAP B5 - LOT 142

N/F
HARRIETTE M. &
LESLIE ANN MADDEN
614 CENTER ST.
MAP B5 - LOT 139

N/F
STEPHANIE CAMILIO
620 CENTER ST.
MAP B5 - LOT 141

N/F
JOHN MELCHIN LIVING
TRUST
628 CENTER ST.
MAP B5 - LOT 27

PARCEL No. TE-64
SARA A. & DAN M., JR.
ELLIS
AREA=316± S.F.

PARCEL No. TE-66
SAMANTHA H. HELLER
AREA=299± S.F.

PARCEL No. TE-67
HARRIETTE M. & LESLIE
ANN MADDEN
AREA=354± S.F.

111+21.57 CENTER ST
0+00.00 STACY RD

END PROP CURB TYPE VB
MEET EXIST REVEAL

PROJECT END
STA 111+32.57
N 2840221.9314
E 840362 7081

N/F
PATRICK & STEPHANIE
REGAN
619 CENTER ST.
MAP B5 - LOT 272

RET ULTR #19
PROP 15' LEAD
(BO)

N/F
BRENDA J. MALLET &
THOMAS A. DENITTO
609 CENTER ST.

PARCEL No. TE-65
BRENDA J. MALLET &
THOMAS A. DENITTO
AREA=600± S.F.

PARCEL NO. U-
NATASHA MILE
AREA=88± S.F.

N/F
NATASHA MILES
615 CENTER ST.
MAP B5 - LOT 85

STACY ROAD
(PRIVATE - 20' WIDE)
(UNACCEPTED BUT MAINTAINED BY TOWN)

11/26/2014 10:36 AM